





LEGEND

- PROPERTY LINE
- LIMITS OF WORK
- CONSTRUCTION ACCESS LOCATION
- EXISTING TREE / SHRUB TO REMAIN

PLANT SCHEDULE

QTY.	BOTANICAL NAME	COMMON NAME	SUPPLY SIZE	SPACING
DECIDUOUS TREES				
2	<i>Fraxinus nigra</i> 'Fallgold'	Fallgold Black Ash	65mm Caliper, 350-400cm Height, 11 major branches 2.0m above grade. Balled and Burlapped	AS SHOWN
4	<i>Quercus macrocarpa</i>	Bur Oak	65mm Caliper, 350-400cm Height, 11 major branches 2.0m above grade. Balled and Burlapped	AS SHOWN
2	<i>Tilia cordata</i> 'Ronald'	Norlin Linden	65mm Caliper, 350-400cm Height, 11 major branches 2.0m above grade. Balled and Burlapped	AS SHOWN
3	<i>Ulmus davidiana janponica</i> 'Discovery'	Discovery Elm	65mm Caliper, 350-400cm Height, 11 major branches 2.0m above grade. Balled and Burlapped	AS SHOWN

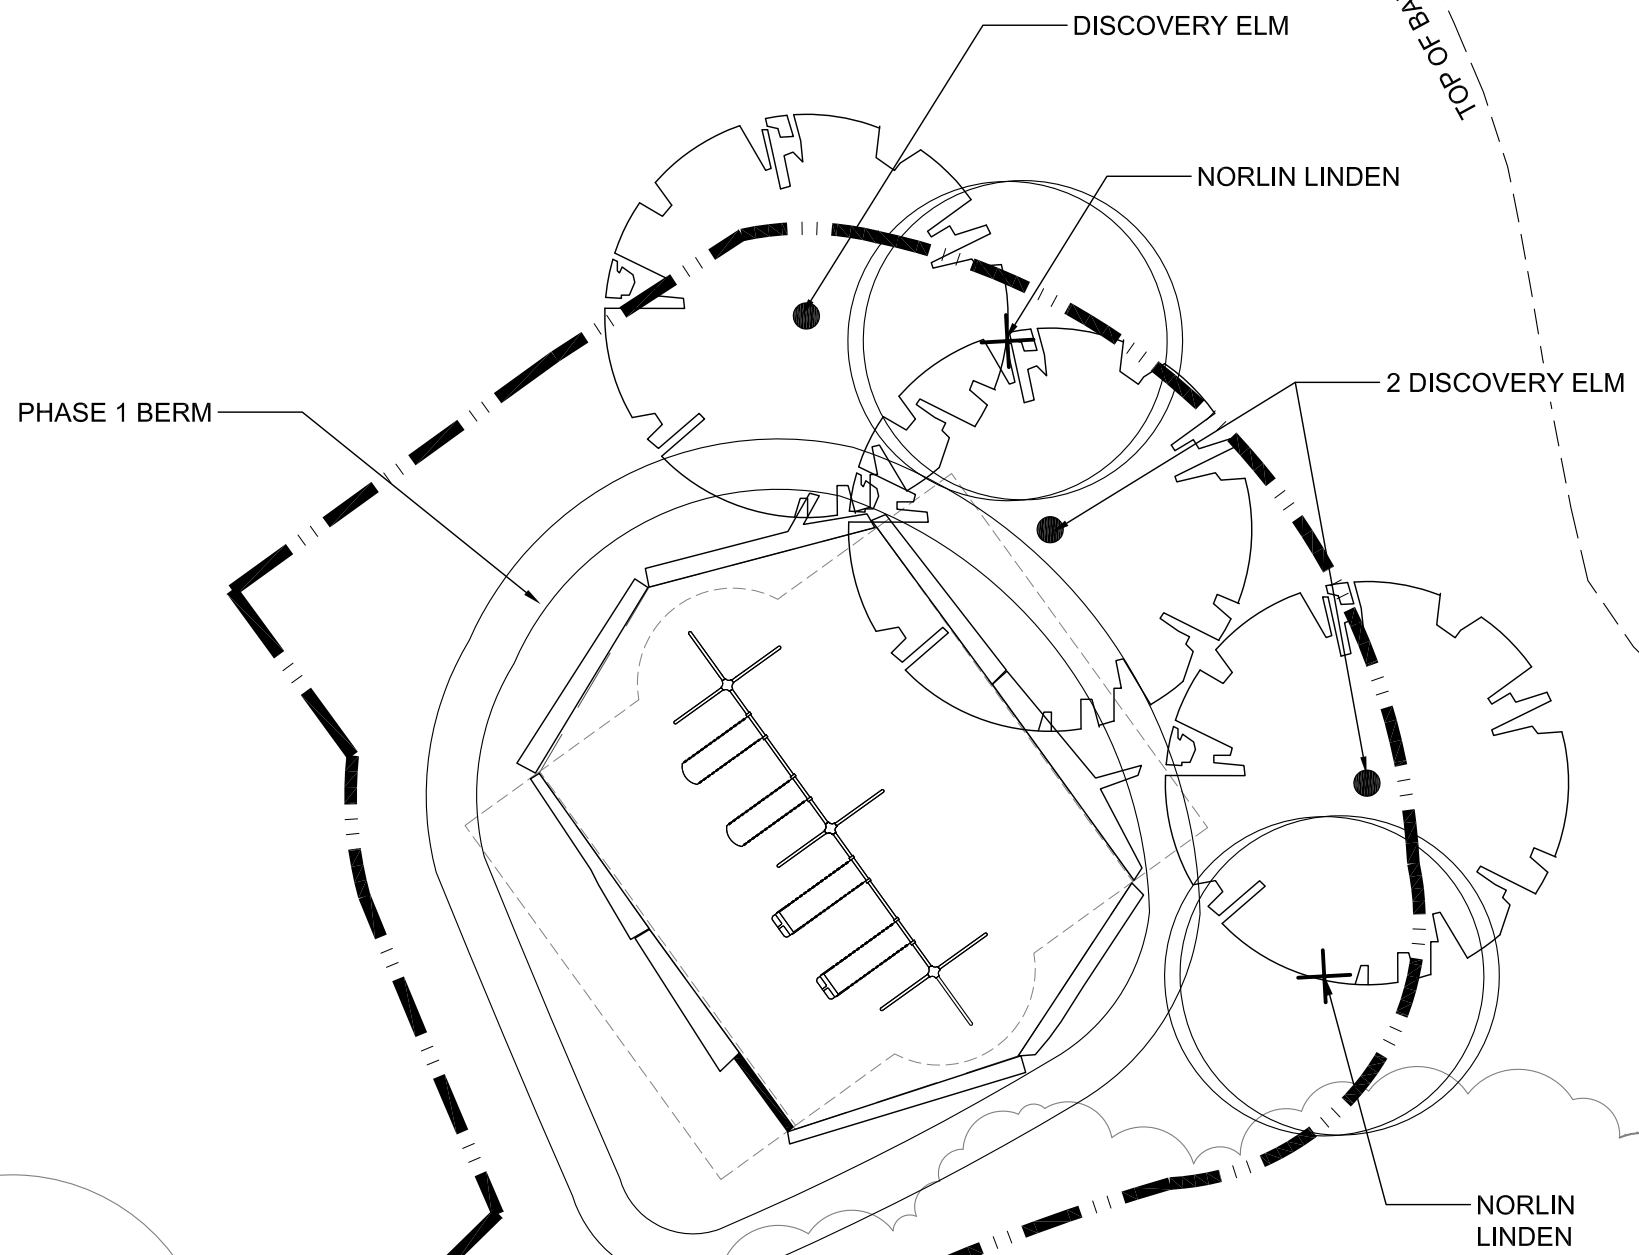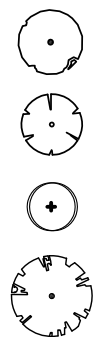

4 BUR OAK

FALLGOLD BLACK ASH

FALLGOLD BLACK ASH

LOCATION FOR CONSTRUCTION ACCESS, LOCATION TO BE CONFIRMED ON SITE WITH CONTRACT ADMINISTRATOR PRIOR TO STARTING CONSTRUCTION

EXISTING BUILDING

PLANTING NOTES

- ALL EXISTING TREES, SHRUBS, SIDEWALKS, CURBS, SOD, UTILITIES AND PAVING TO BE PROTECTED (UNLESS OTHERWISE NOTED) DURING CONSTRUCTION TO CITY OF WINNIPEG STANDARDS. CONTRACTOR TO MAKE GOOD ALL DAMAGED AREA DURING CONSTRUCTION BOTH ON AND OFF SITE TO CITY OF WINNIPEG STANDARDS AT THE CONTRACTORS COSTS.
- EXISTING GRADE TO BE MAINTAINED AT ALL PROPERTY LINES AND CITY SIDEWALKS AND WITHIN 3m OF TREES. ENSURE POSITIVE DRAINAGE IN ALL AREAS.
- ALL NOTES IN GREY INDICATE FUTURE WORK OR WORK TO BE COMPLETED BY OTHERS UNDER SEPARATE CONTRACT.
- ALL TREES TO BE PLANTED IN ACCORDANCE WITH REFER TO CITY OF WINNIPEG DRAWINGS AND STANDARD GUIDELINES.
- ALL TREE LOCATIONS TO BE STAKED FOR APPROVAL BY CONTRACT ADMINISTRATOR PRIOR TO PLANTING.
- REFER ALSO TO WRITTEN SPECIFICATIONS

R0	13 / 10 / 21	ISSUED FOR TENDER	JW
REV	YY / MM / DD	DESCRIPTION	BY

A. SECTION LETTER OR DETAIL NUMBER.
 B. DRAWING WHERE SECTION OR DETAIL IS DRAWN.
 OR
 DRAWING WHERE SECTION OR DETAIL IS INDICATED.
 - SECTION OR DETAIL SHOWN ON SAME DRAWING.



SCATLIFF + MILLER + MURRAY Inc.

TEL 204 927-3444
FAX 204 927-3443

1120 - 201 PORTAGE AVE.
WINNIPEG, MB, CANADA

CLIENT

CITY OF WINNIPEG

PROJECT

WOODHAVEN COMMUNITY CENTRE PLAY AREA

TITLE

PLANTING PLAN

DESIGN	DRAWN	DATE - Y / M / D	SCALE
CO/JW	JW/WF	2013/10/21	1:150
CHECKED	APPROVED	JOB NO.	DRAWING NO.
JW	CO	834-2013	L5