



① SOUTH/WEST PERSPECTIVE

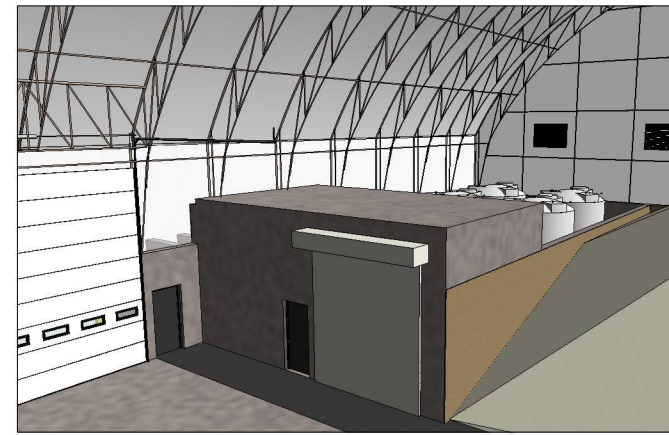

③ INTERIOR VIEW

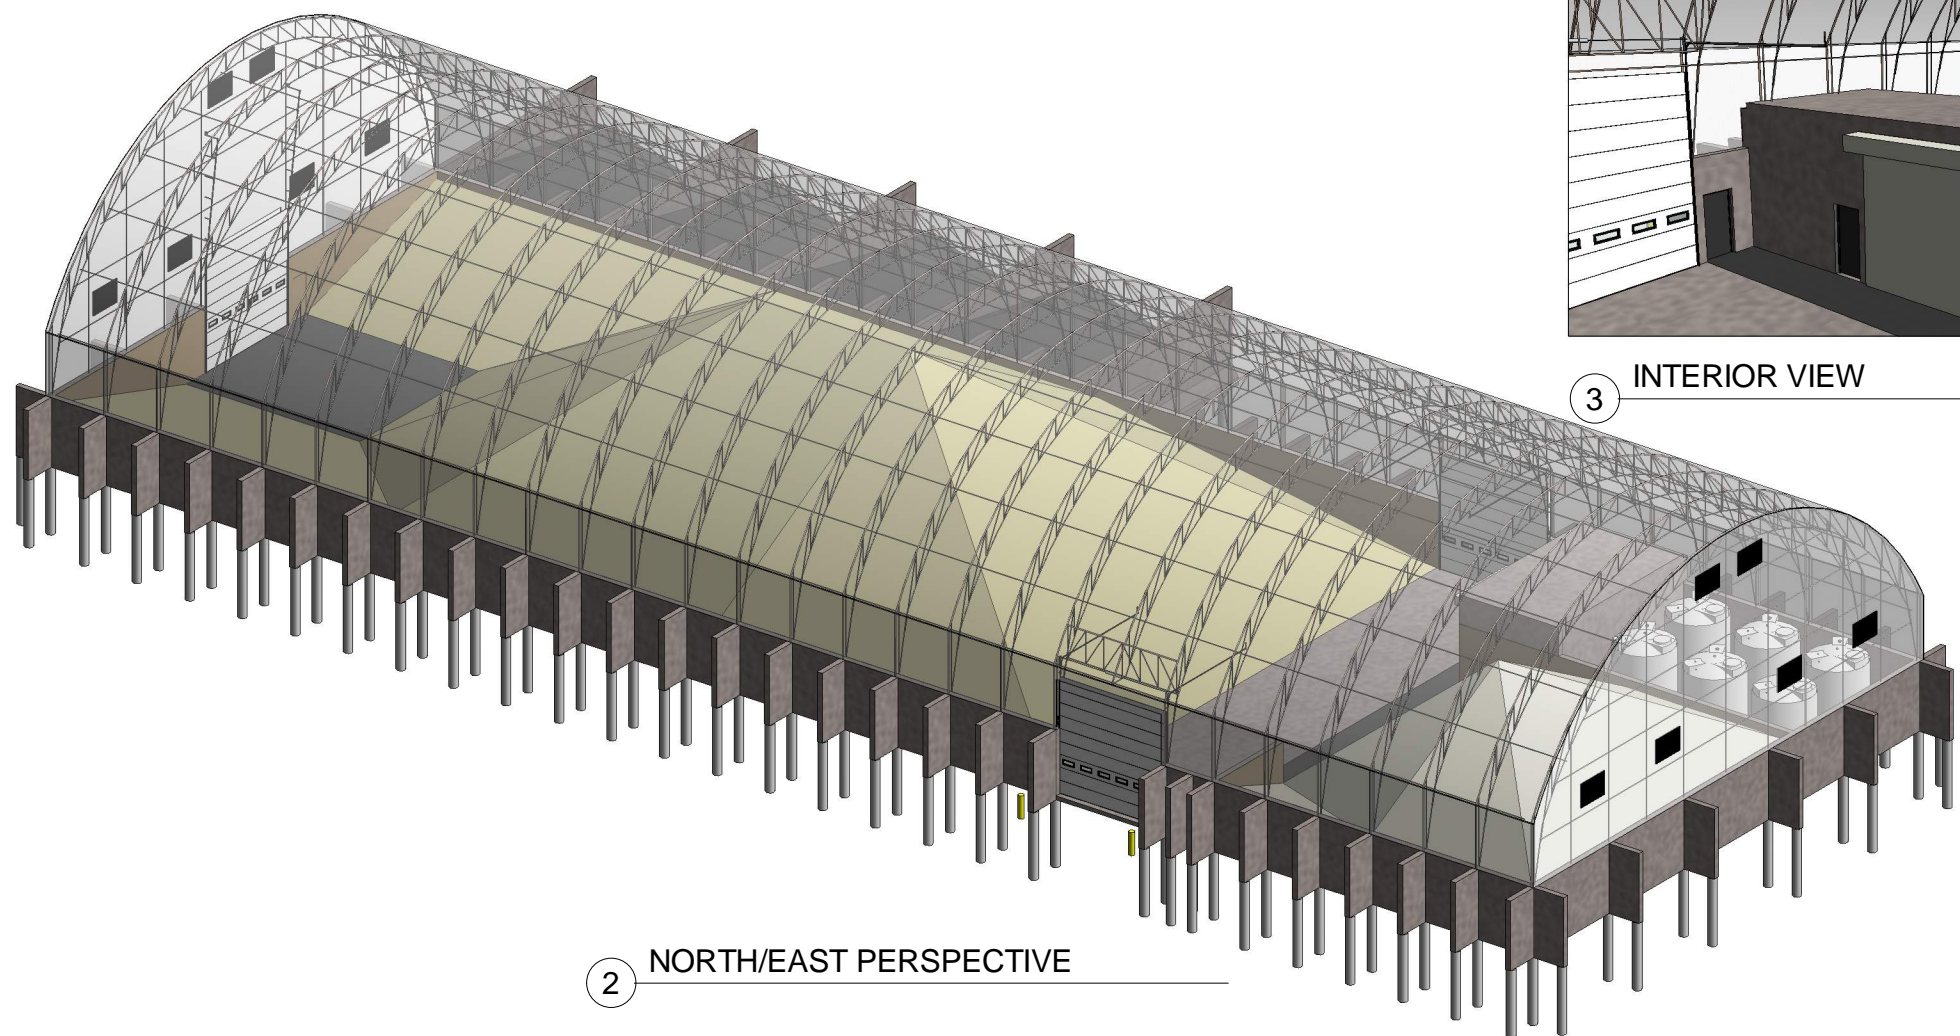

② NORTH/EAST PERSPECTIVE

ISSUE/REVISION

I/R	DATE	DESCRIPTION
0	12/12/13	ISSUED FOR BID OP. 838-2013

KEY PLAN

PROJECT NUMBER

60287880

SHEET TITLE

PROPOSED BUILDING VIEWS

SHEET NUMBER

A-1

Project Management Initials: Designer: Designer Checked: Checker Approved: Approved NSI D 22' x 34'

Last Plotted: 13/12/12 1:15:45 PM
Filename: P:\60287880\00-CADD\01-MODELS\150287880_S.rvt