



A BUILDING SECTION
1 : 100

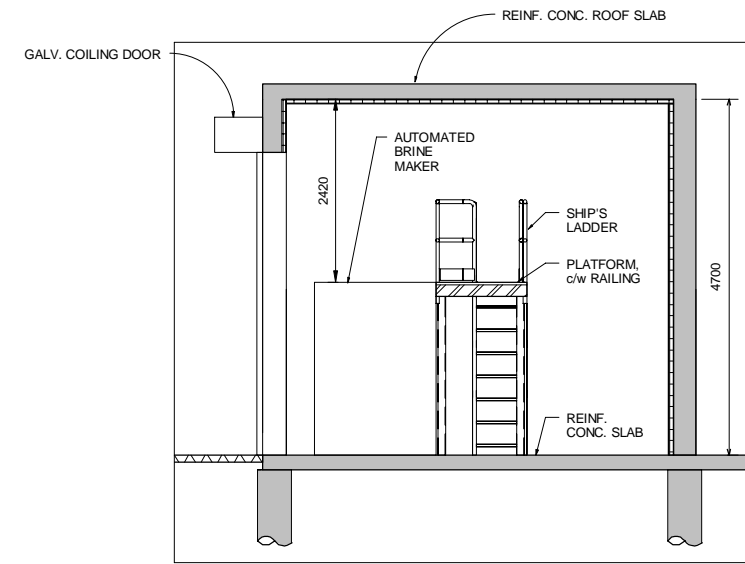

C BRINE ROOM SECTION
1 : 50

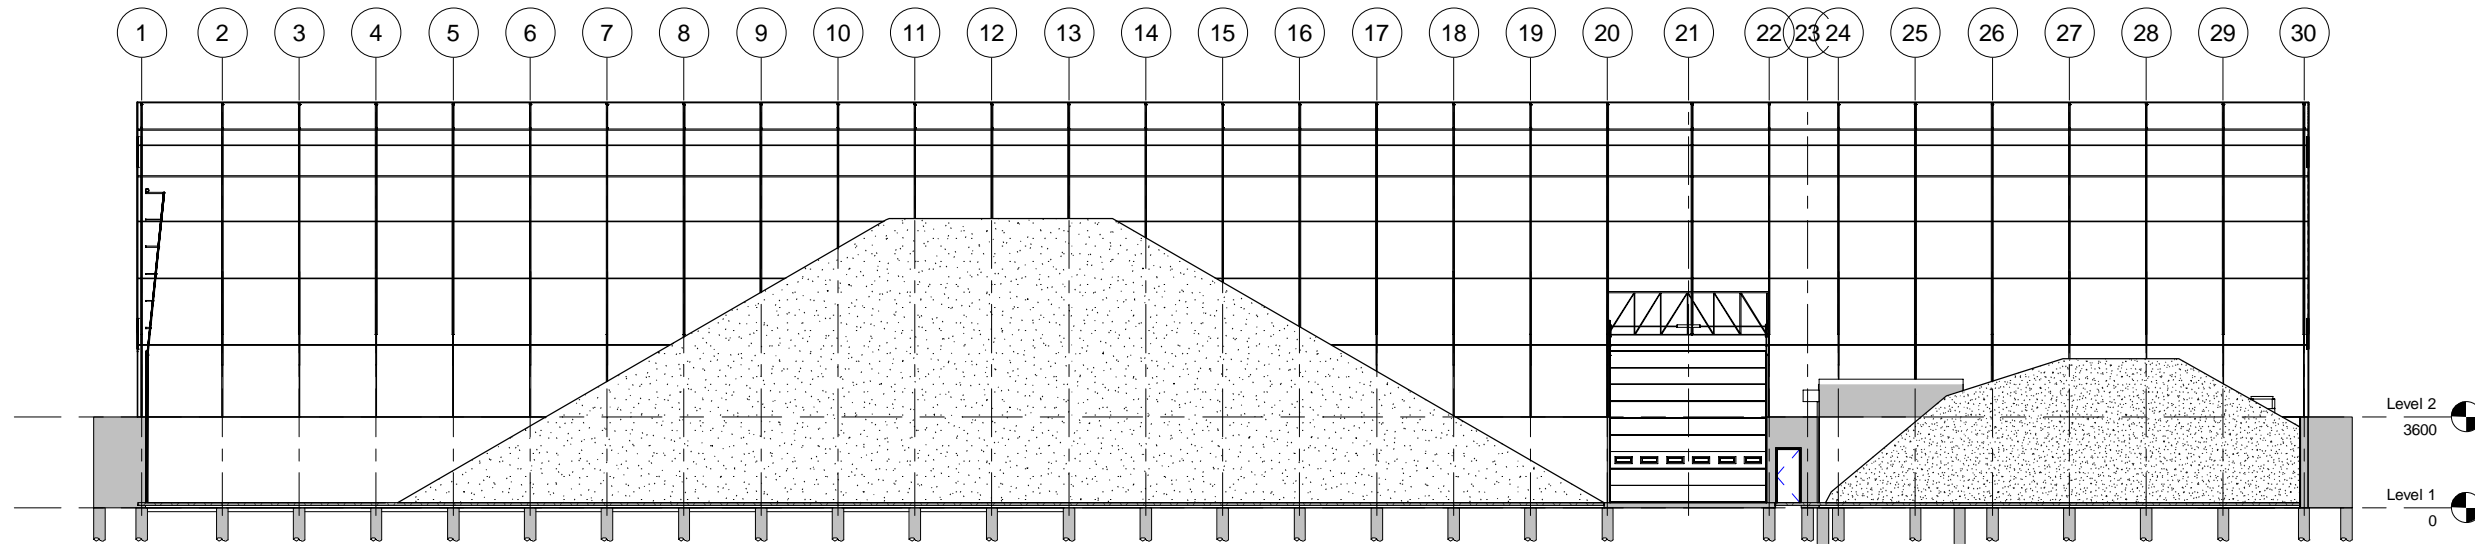

B BUILDING SECTION
1 : 150

ISSUE/REVISION

I/R	DATE	DESCRIPTION
0	12/12/13	ISSUED FOR BID OP. 838-2013

KEY PLAN

PROJECT NUMBER

60287880

SHEET TITLE

PROPOSED BUILDING SECTIONS

SHEET NUMBER

A-4