




**THE CITY OF WINNIPEG  
PUBLIC WORKS DEPARTMENT  
ENGINEERING DIVISION**

PROVINCE OF MANITOBA/CITY OF WINNIPEG  
2013 REGIONAL/LOCAL STREET RENEWAL PROGRAM


CONSTRUCTION AREA 

BID OPPORTUNITY NO. 9-2013


MCGILLIVRAY BOULEVARD EASTBOUND FROM IRENE STREET TO PEMBINA HIGHWAY  
ASPHALT OVERLAY AND ASSOCIATED WORKS

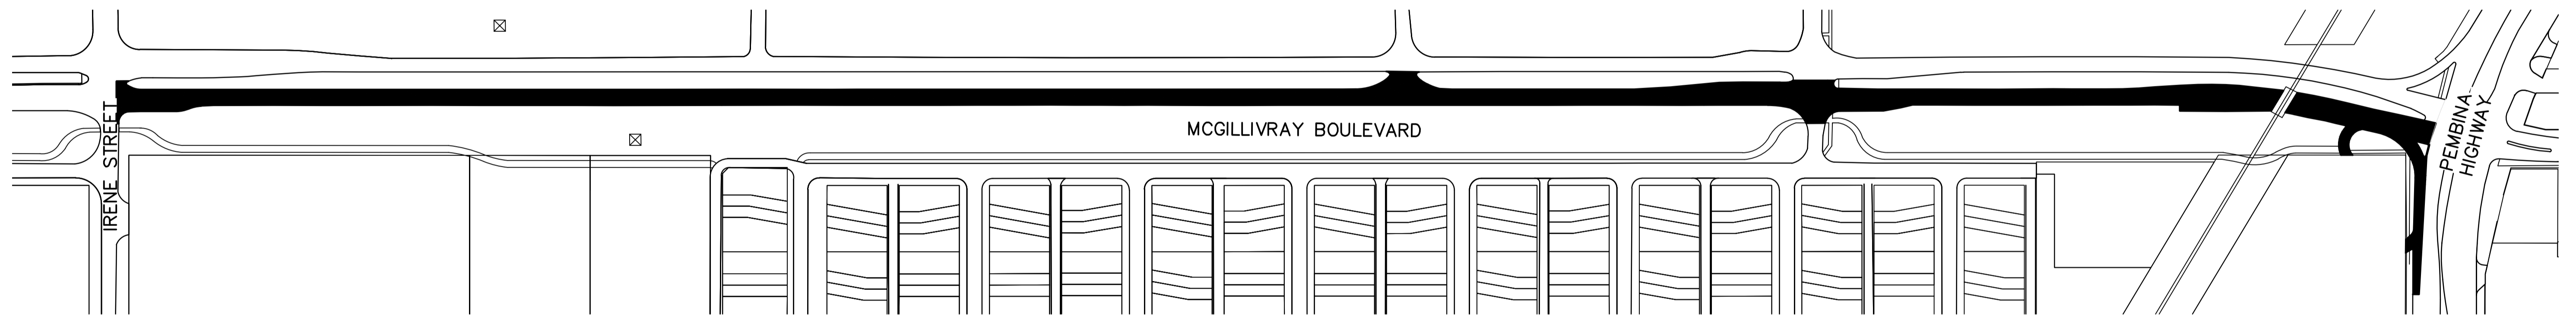

BRYN MAWR ROAD FROM BAYLOR AVENUE TO DALHOUSIE DRIVE  
ASPHALT OVERLAY AND ASSOCIATED WORKS

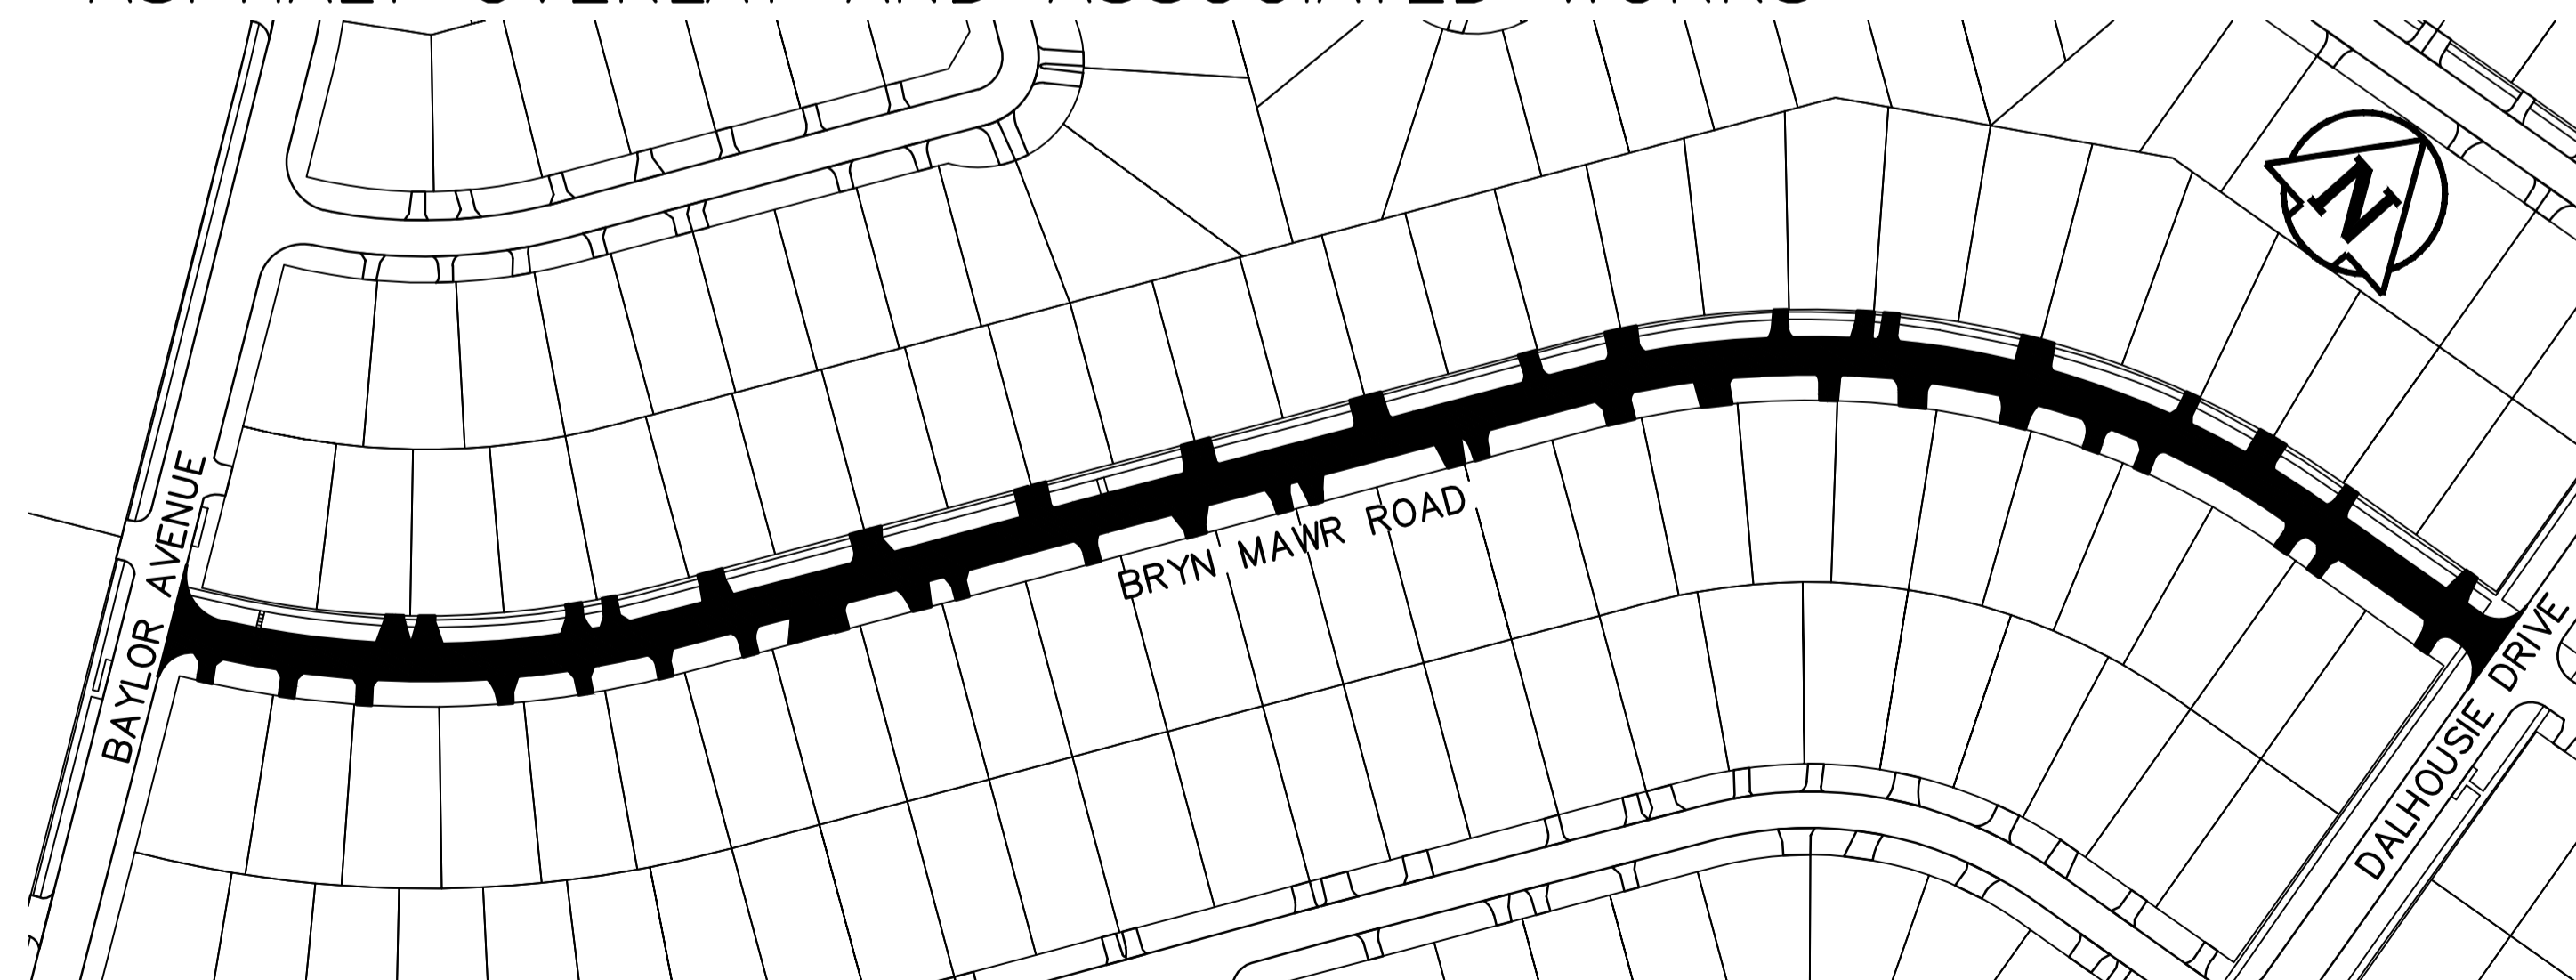

LAVAL DRIVE FROM MCMASTERS ROAD TO PASADENA AVENUE  
ASPHALT OVERLAY AND ASSOCIATED WORKS

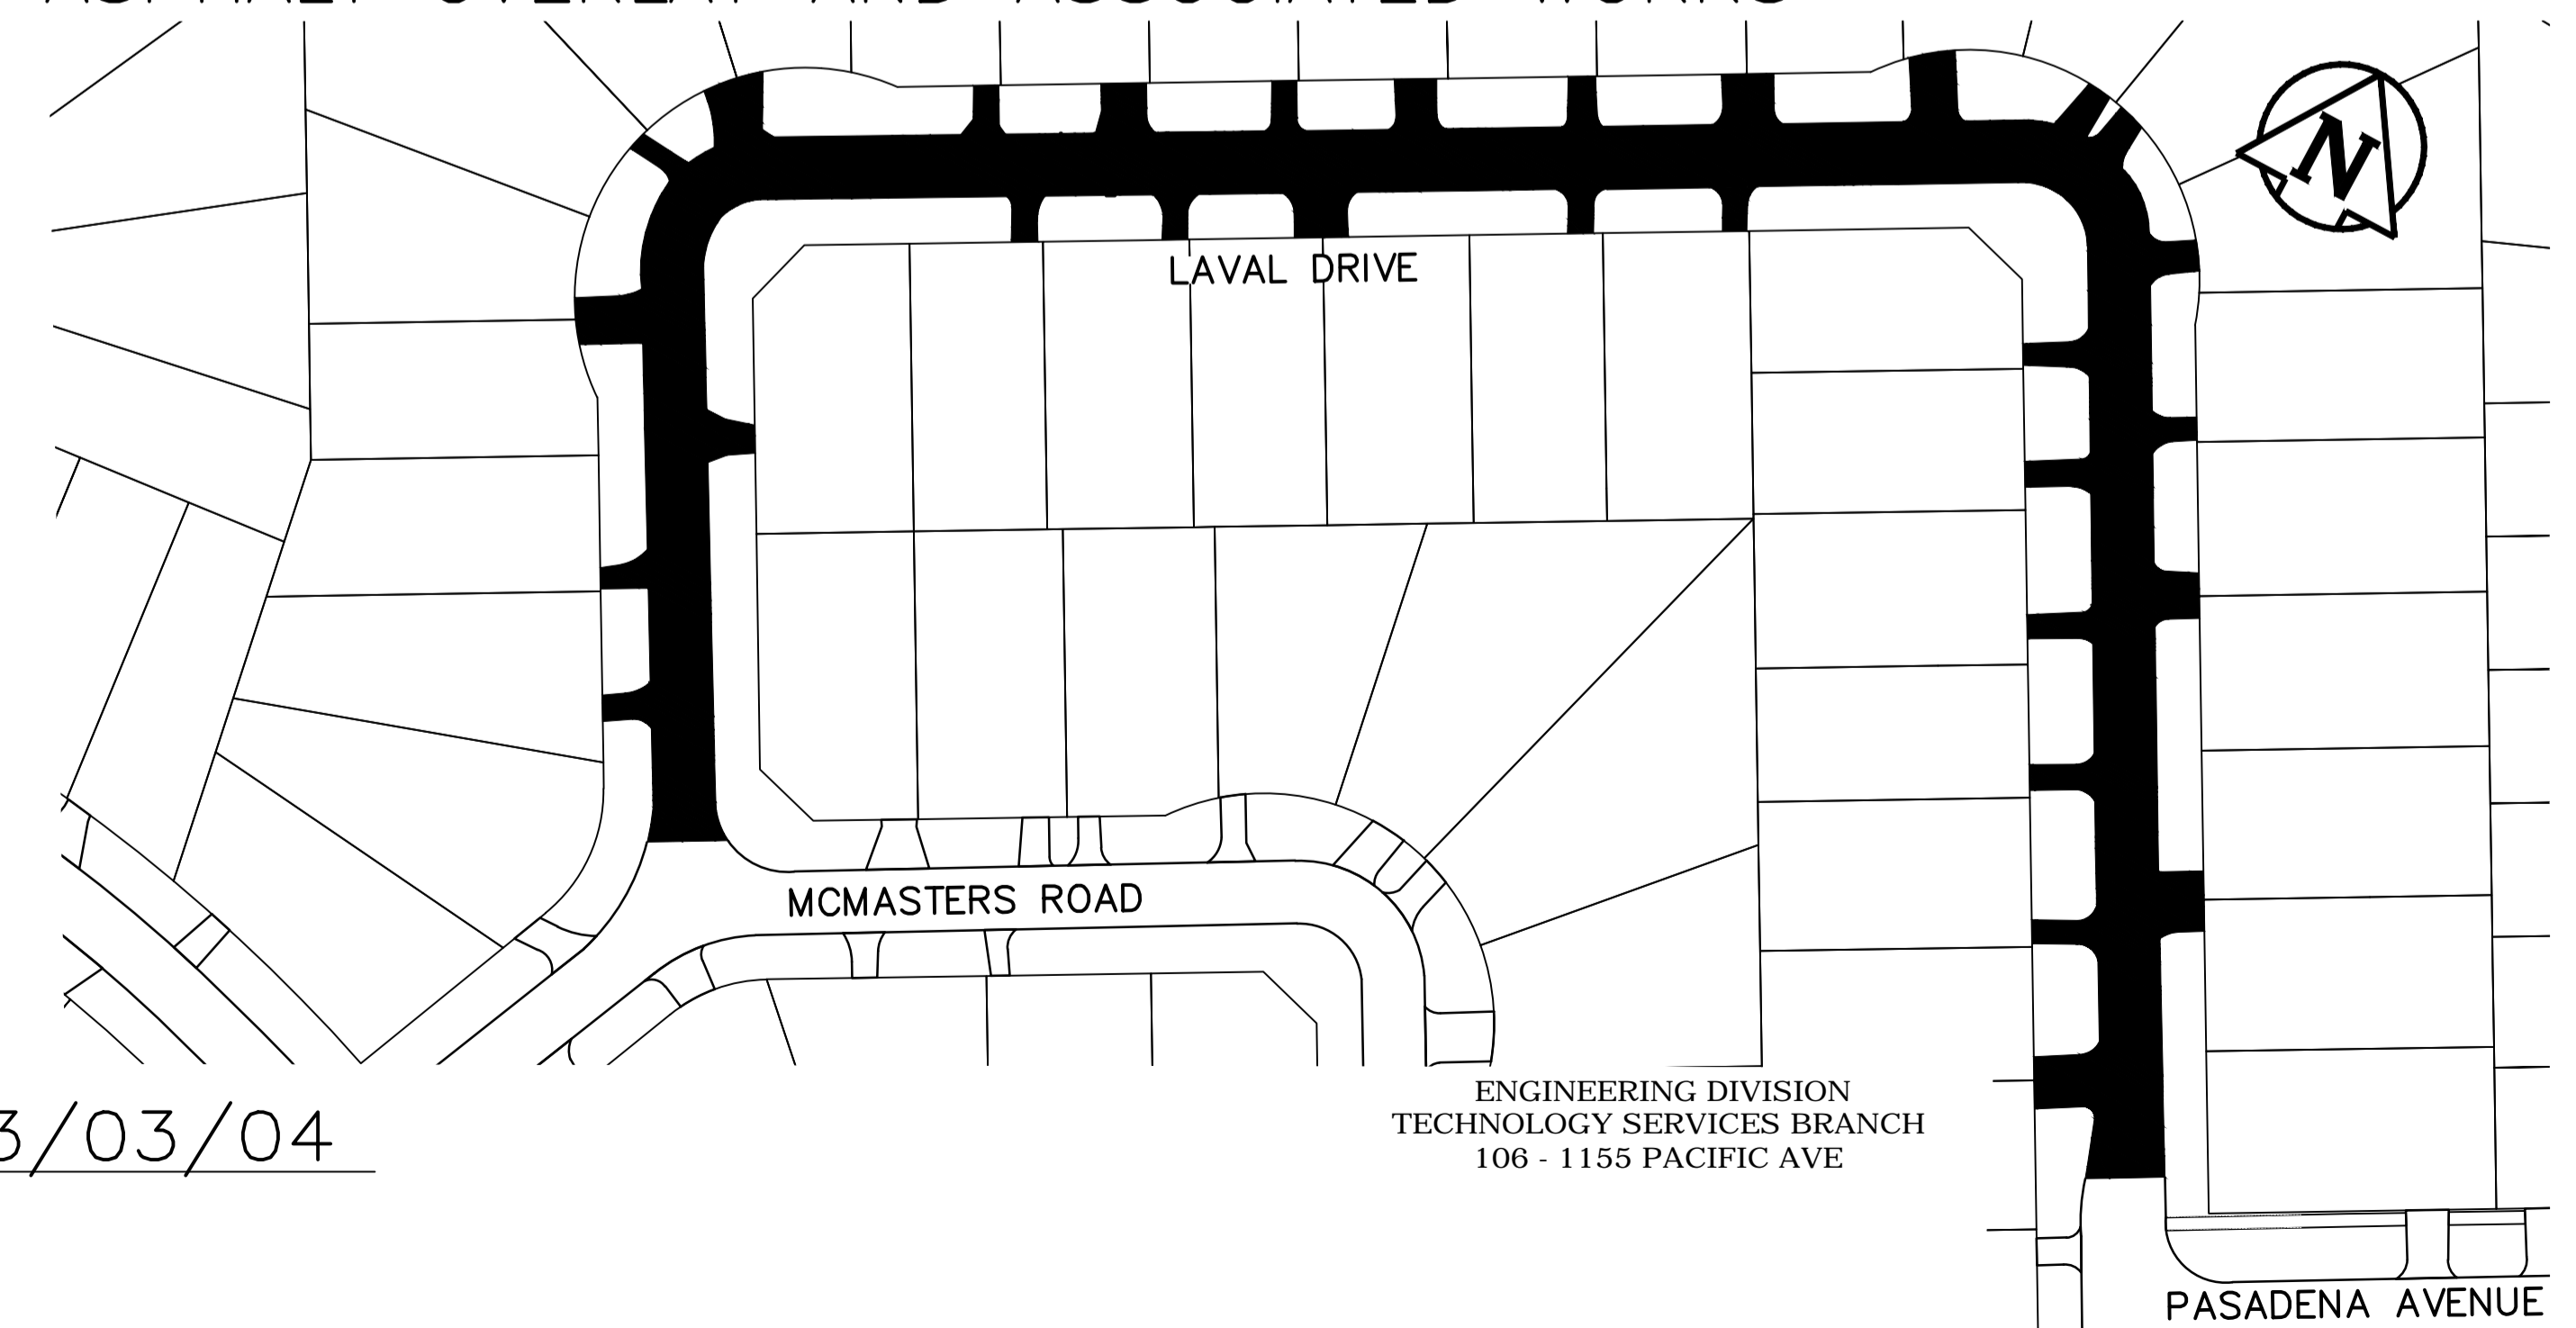

RELEASED FOR CONSTRUCTION BY:  
R. T. CUNNINGHAM  
STREETS PROJECT ENGINEER

DATE: 13/03/04

ENGINEERING DIVISION  
TECHNOLOGY SERVICES BRANCH  
106 - 1155 PACIFIC AVE

PASADENA AVENUE