


SEWER JUNCTION INFORMATION FROM SEWER VIDEO INSPECTION		
SEWER ID S-MA00015753		
DISTANCE FROM MH ID S-MH00014011		
DISTANCE	DIAMETER	CLOCK
8.8	150	1
14.0	150	10
22.8	150	1
37.2	150	10
37.9	150	2
52.4	150	10
53.0	150	2
53.6	150	10
63.8	150	10
64.4	150	2
67.7	150	10
68.2	150	2
68.7	250	2

MACHRAY AVENUE

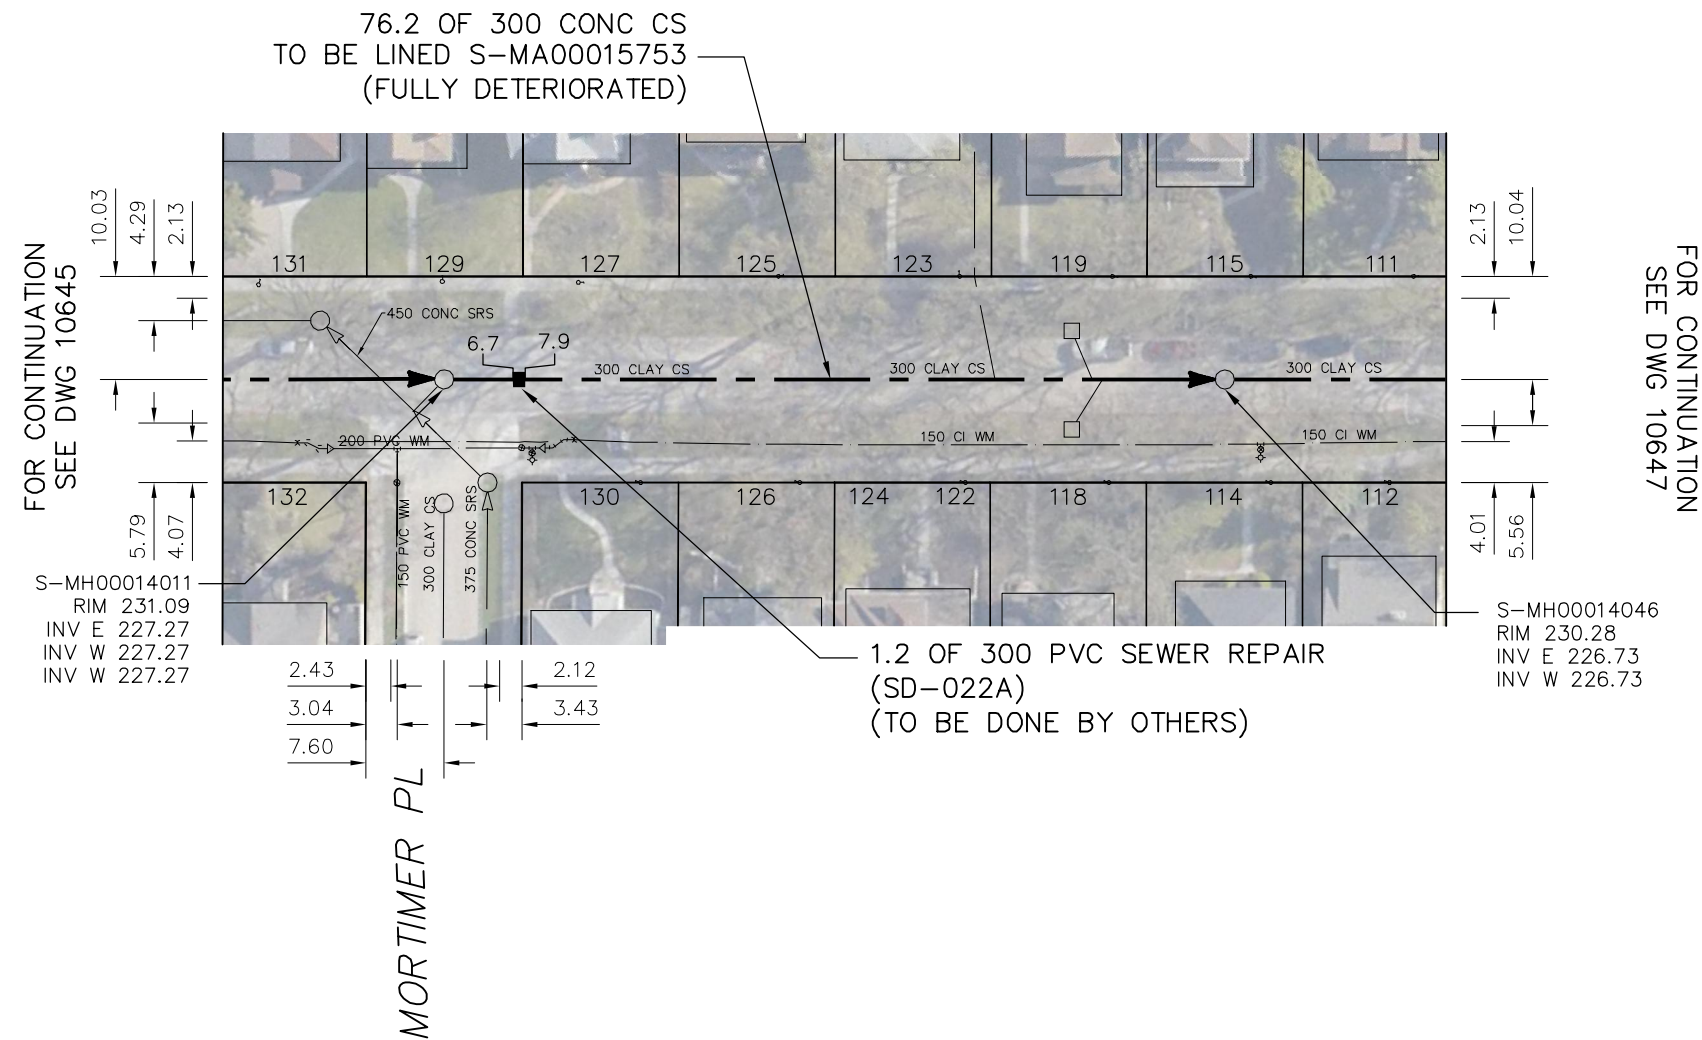

WARNING

IF POWER EQUIPMENT OR EXPLOSIVES ARE TO BE USED FOR EXCAVATION ON THIS PROJECT THE CONTRACTOR MUST:

- 1) NOTIFY THE GAS COMPANY OF THE PROPOSED LOCATION OF EXCAVATION.
- 2) TAKE PRECAUTION TO AVOID DAMAGE TO GAS COMPANY INSTALLATIONS.

SEE PROVINCIAL REGULATION 210/72 FOR DETAILS

METRIC
WHOLE NUMBERS INDICATE MILLIMETRES
DECIMALIZED NUMBERS INDICATE METRES



<p>LOCATION APPROVED UNDERGROUND STRUCTURES</p> <p>SUPV. U/G STRUCTURES COMMITTEE _____ DATE _____</p> <p>NOTE: LOCATION OF UNDERGROUND STRUCTURES AS SHOWN ARE BASED ON THE BEST INFORMATION AVAILABLE BUT NO GUARANTEE IS GIVEN THAT ALL EXISTING UTILITIES ARE SHOWN OR THAT THE GIVEN LOCATIONS ARE EXACT. CONFIRMATION OF EXISTENCE AND EXACT LOCATION OF ALL SERVICES MUST BE OBTAINED FROM THE INDIVIDUAL UTILITIES BEFORE PROCEEDING WITH CONSTRUCTION.</p>	<p>B.M. ELEV.</p> <p>CONSTRUCTION COMPLETION DATE: YYYY MM DD</p> <table border="1" style="width: 100%; height: 40px;"> <tr><td> </td><td> </td><td> </td><td> </td></tr> </table>					<p>ENGINEER'S SEAL</p> <p>ORIGINAL SIGNED BY S.R.J. COURNOYER 12-11-28</p> <p>CONSULTANT DRAWING NUMBER -</p>	<p>THE CITY OF WINNIPEG WATER AND WASTE DEPARTMENT ENGINEERING DIVISION</p> <p>2013 SEWER RENEWALS BY CIPP LINING MACHRAY AVENUE MH AT MORTIMER PLACE (CL) TO 1ST MH E OF MORTIMER PLACE</p>	<p>SHEET 26 OF 46</p> <p>CITY DRAWING NUMBER 10646</p>																				
<table border="1" style="width: 100%; border-collapse: collapse;"> <thead> <tr> <th>NO.</th> <th>REVISIONS</th> <th>DATE</th> <th>BY</th> </tr> </thead> <tbody> <tr><td> </td><td> </td><td> </td><td> </td></tr> <tr><td> </td><td> </td><td> </td><td> </td></tr> <tr><td> </td><td> </td><td> </td><td> </td></tr> </tbody> </table>	NO.	REVISIONS	DATE	BY													<table border="1" style="width: 100%; border-collapse: collapse;"> <tr> <td>DESIGNED BY SC</td> <td>CHECKED BY SC</td> </tr> <tr> <td>DRAWN BY RS</td> <td>APPROVED BY KZ</td> </tr> <tr> <td>SCALE: HORIZONTAL 1:750 VERTICAL</td> <td>RELEASED FOR CONSTRUCTION</td> </tr> <tr> <td>DATE 2013 12 10</td> <td>DATE</td> </tr> </table>	DESIGNED BY SC	CHECKED BY SC	DRAWN BY RS	APPROVED BY KZ	SCALE: HORIZONTAL 1:750 VERTICAL	RELEASED FOR CONSTRUCTION	DATE 2013 12 10	DATE	<p>PLOT DATE: 2013 12 10</p>	<p>BID OPPORTUNITY: 965-2013 CONTRACT NUMBER: 12</p>	<p>FILE PATH: R:\DRAWINGS\SEWER\2013_RENEWALS\CIPP'S\CONTRACT 13\CIPP's\ FILE NAME: MACHRAY_emsle.dwg</p>
NO.	REVISIONS	DATE	BY																									
DESIGNED BY SC	CHECKED BY SC																											
DRAWN BY RS	APPROVED BY KZ																											
SCALE: HORIZONTAL 1:750 VERTICAL	RELEASED FOR CONSTRUCTION																											
DATE 2013 12 10	DATE																											