
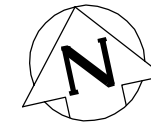


MOUNTAIN AVENUE

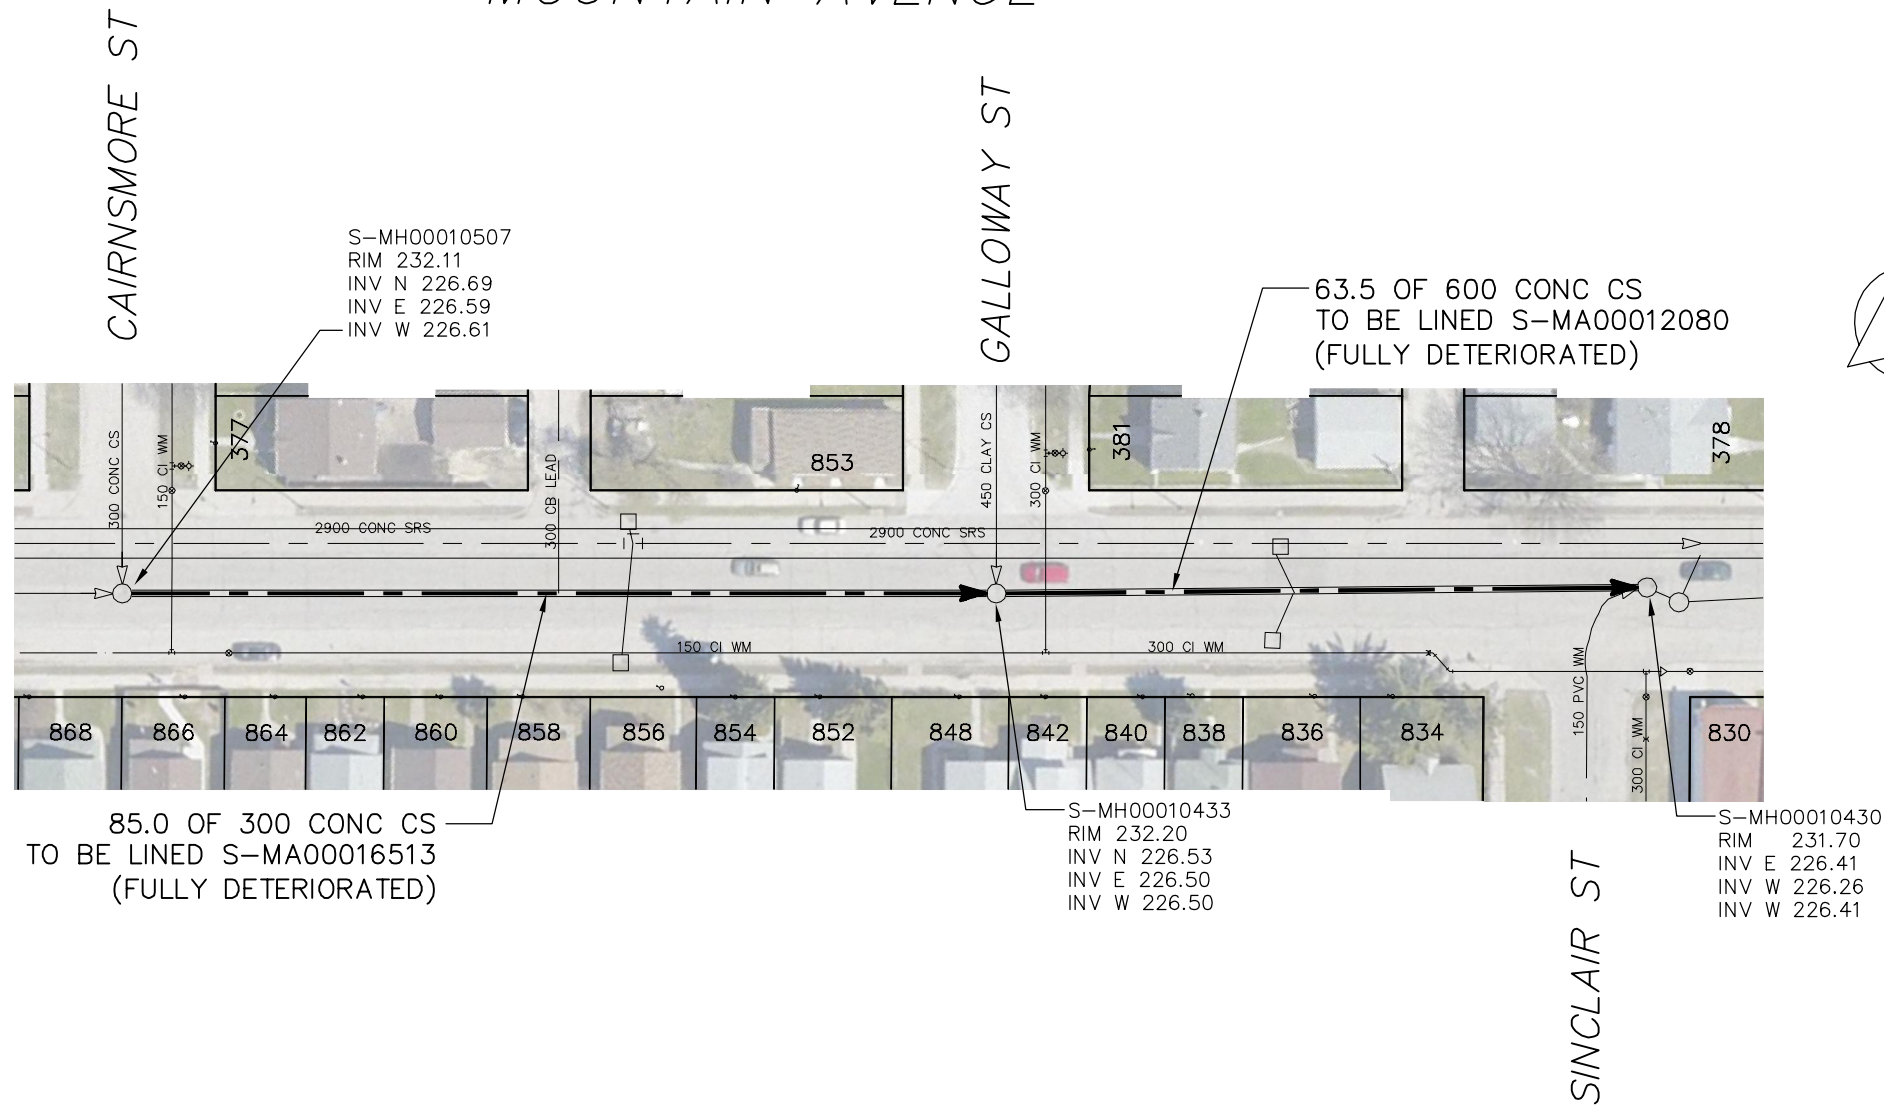

SEWER JUNCTION INFORMATION FROM SEWER VIDEO INSPECTION SEWER ID S-MA00012080		
DISTANCE FROM MH ID S-MH00010433		
DISTANCE	DIAMETER	CLOCK
6.1	150	1
16.0	150	1
16.0	150	11
23.6	150	1
23.6	150	11
24.9	150	11
24.9	150	1
31.4	150	1
31.4	150	11
38.1	150	1
38.1	150	11
46.9	150	1
48.8	100	11
52.0	150	11
64.3	150	10

SEWER JUNCTION INFORMATION FROM SEWER VIDEO INSPECTION SEWER ID S-MA00016513		
DISTANCE FROM MH ID S-MH00010507		
DISTANCE	DIAMETER	CLOCK
2.8	150	1
9.3	150	1
16.7	150	1
24.2	150	1
31.6	150	1
40.2	150	1
42.5	150	10
47.3	150	1
50.7	150	11
52.5	150	11
55.2	150	1
63.0	150	1
67.3	150	11
70.2	150	1
82.9	150	1

WARNING

IF POWER EQUIPMENT OR EXPLOSIVES ARE TO BE USED FOR EXCAVATION ON THIS PROJECT THE CONTRACTOR MUST:

- 1) NOTIFY THE GAS COMPANY OF THE PROPOSED LOCATION OF EXCAVATION.
- 2) TAKE PRECAUTION TO AVOID DAMAGE TO GAS COMPANY INSTALLATIONS.

SEE PROVINCIAL REGULATION 210/72 FOR DETAILS

METRIC
WHOLE NUMBERS INDICATE MILLIMETRES
DECIMALIZED NUMBERS INDICATE METRES



LOCATION APPROVED UNDERGROUND STRUCTURES SUPV. U/G STRUCTURES COMMITTEE _____ DATE _____ NOTE: LOCATION OF UNDERGROUND STRUCTURES AS SHOWN ARE BASED ON THE BEST INFORMATION AVAILABLE BUT NO GUARANTEE IS GIVEN THAT ALL EXISTING UTILITIES ARE SHOWN OR THAT THE GIVEN LOCATIONS ARE EXACT. CONFIRMATION OF EXISTENCE AND EXACT LOCATION OF ALL SERVICES MUST BE OBTAINED FROM THE INDIVIDUAL UTILITIES BEFORE PROCEEDING WITH CONSTRUCTION.	B.M. ELEV.	ENGINEER'S SEAL ORIGINAL SIGNED BY S.R.J. COURNOYER 12-11-28		 THE CITY OF WINNIPEG WATER AND WASTE DEPARTMENT ENGINEERING DIVISION 2013 SEWER RENEWALS BY CIPP LINING MOUNTAIN AVENUE MH AT CAIRNSMORE STREET TO MH AT SINCLAIR STREET	SHEET 34 OF 46 CITY DRAWING NUMBER 10654
	CONSTRUCTION COMPLETION DATE: YYYY MM DD	DESIGNED BY SC CHECKED BY SC DRAWN BY RS APPROVED BY KZ SCALE: HORIZONTAL 1:750 VERTICAL _____ RELEASED FOR CONSTRUCTION _____	CONSULTANT DRAWING NUMBER _____		
NO. REVISIONS DATE BY	DATE 2013 12 10 PLOT DATE: 2013 12 10	BID OPPORTUNITY: 965-2013 CONTRACT NUMBER: 13 FILE PATH: R:\DRAWINGS\SEWER\2013_RENEWALS\CIPP'S\CONTRACT 13\CIPP's\ FILE NAME: MOUNTAIN.dwg			