


4 EXPANSION AND ROADWAY SIDEWALK SLAB REINF
1 : 50

1 APPROACH SLAB REINF
1 : 75

2 EXPANSION SLAB AND ROADWAY SLAB REINF
1 : 75

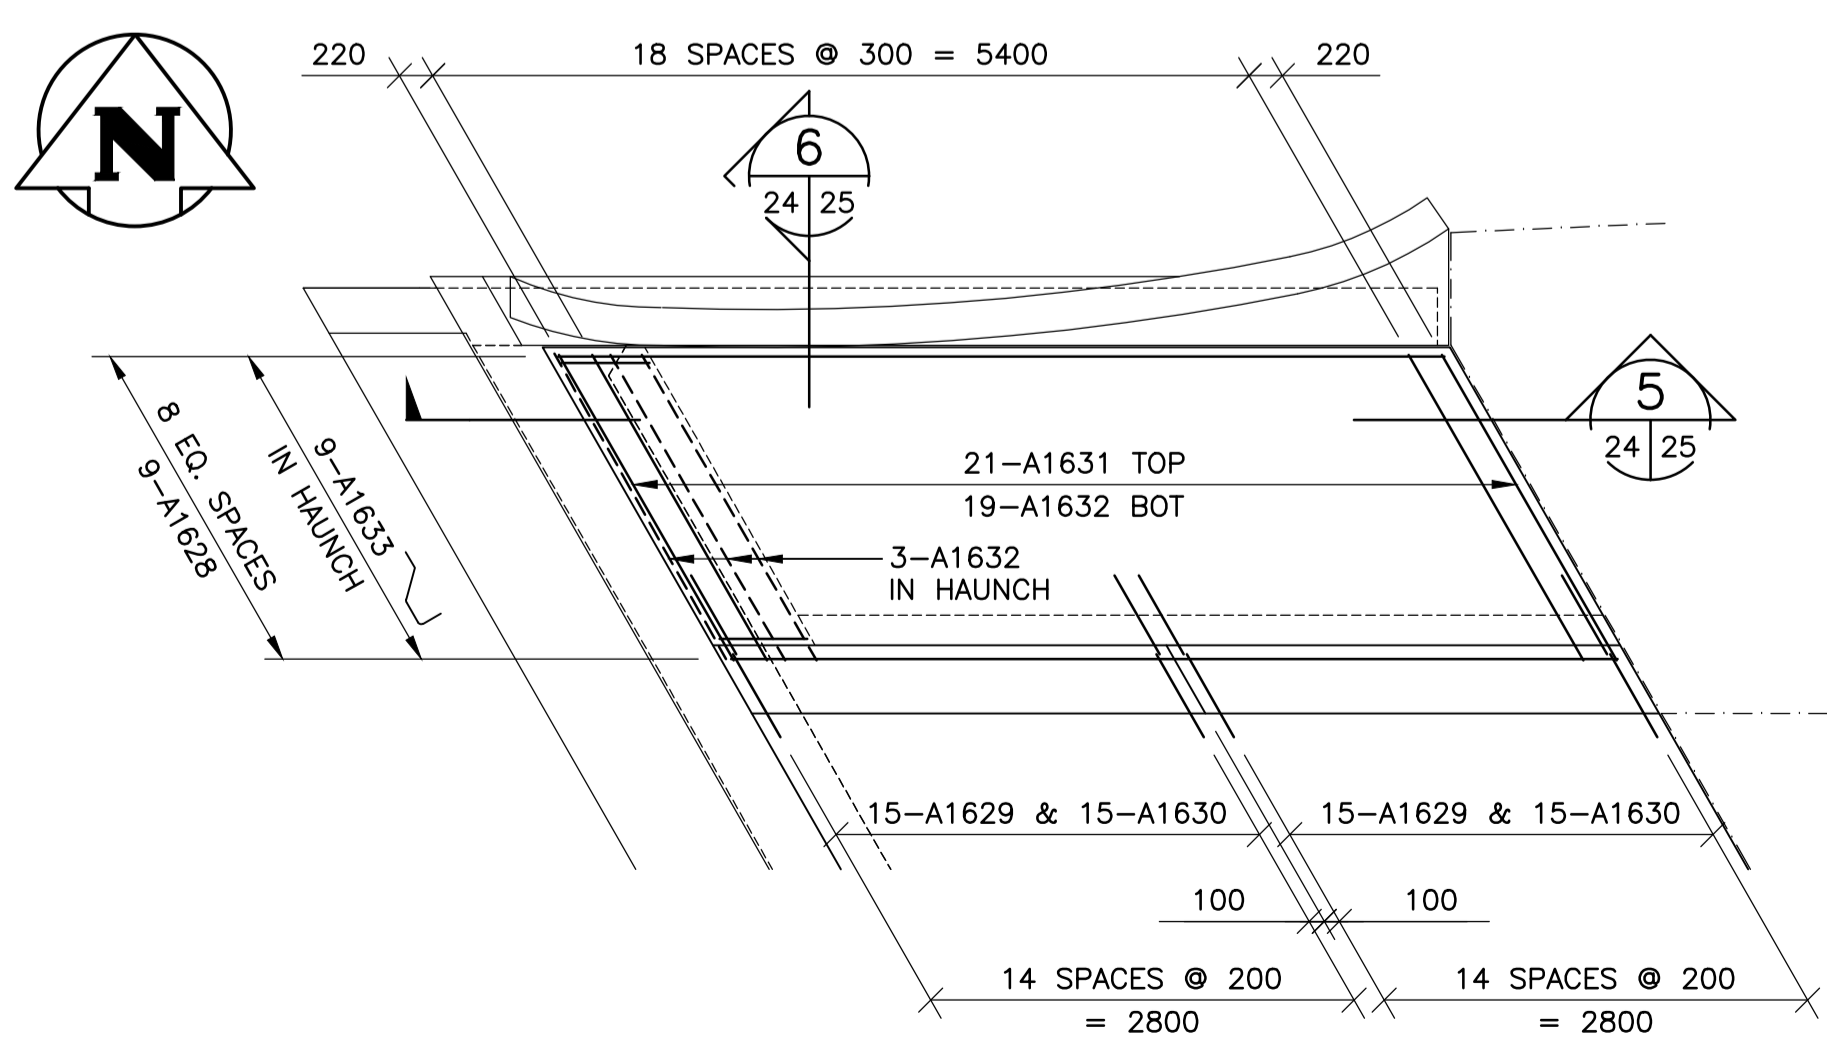


3 APPROACH SIDEWALK SLAB REINF
1 : 50

NOTE:
LOCATE REINFORCING SPLICES NOT INDICATED ON THE DRAWINGS AT POINTS OF MINIMUM STRESS. LOCATIONS OF SPLICES TO BE APPROVED BY CONTRACT ADMINISTRATOR.



B.M. ELEV.	F.B.	DATE	BY
0	ISSUED FOR TENDER	13.12.09	V.B.
	NO. REVISIONS	DATE	BY

TETRA TECH	
DESIGNED BY: D.M.	CHECKED BY: V.B.
DRAWN BY: B.M.	APPROVED BY: E.F.S.
HOR. SCALE: AS NOTED	RELEASED FOR CONSTRUCTION DATE: 13.12.09
VERTICAL: AS NOTED	ORIGINAL SIGNED: 13.12.09
DATE: 13.07.18	

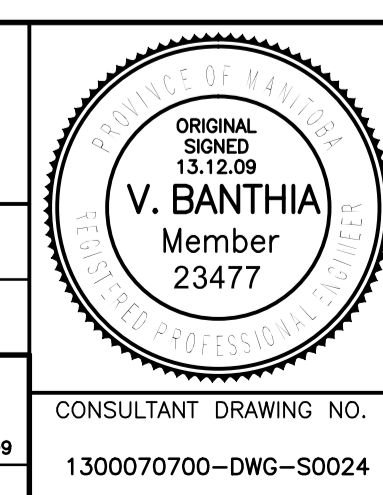

THE CITY OF WINNIPEG PUBLIC WORKS DEPARTMENT ENGINEERING DIVISION	
PORTAGE AVENUE TWIN BRIDGES OVER STURGEON CREEK REHABILITATION AND RELATED WORKS	
PHASE 1 CONSTRUCTION EAST APPROACH SLAB REINFORCING	
CITY DRAWING NUMBER B178-14-024	SHEET OF 24 70
24	