




**1** PLAN - EXISTING EAST ABUTMENT  
1 : 40  
- EXIST CONC DECK NOT SHOWN FOR CLARITY

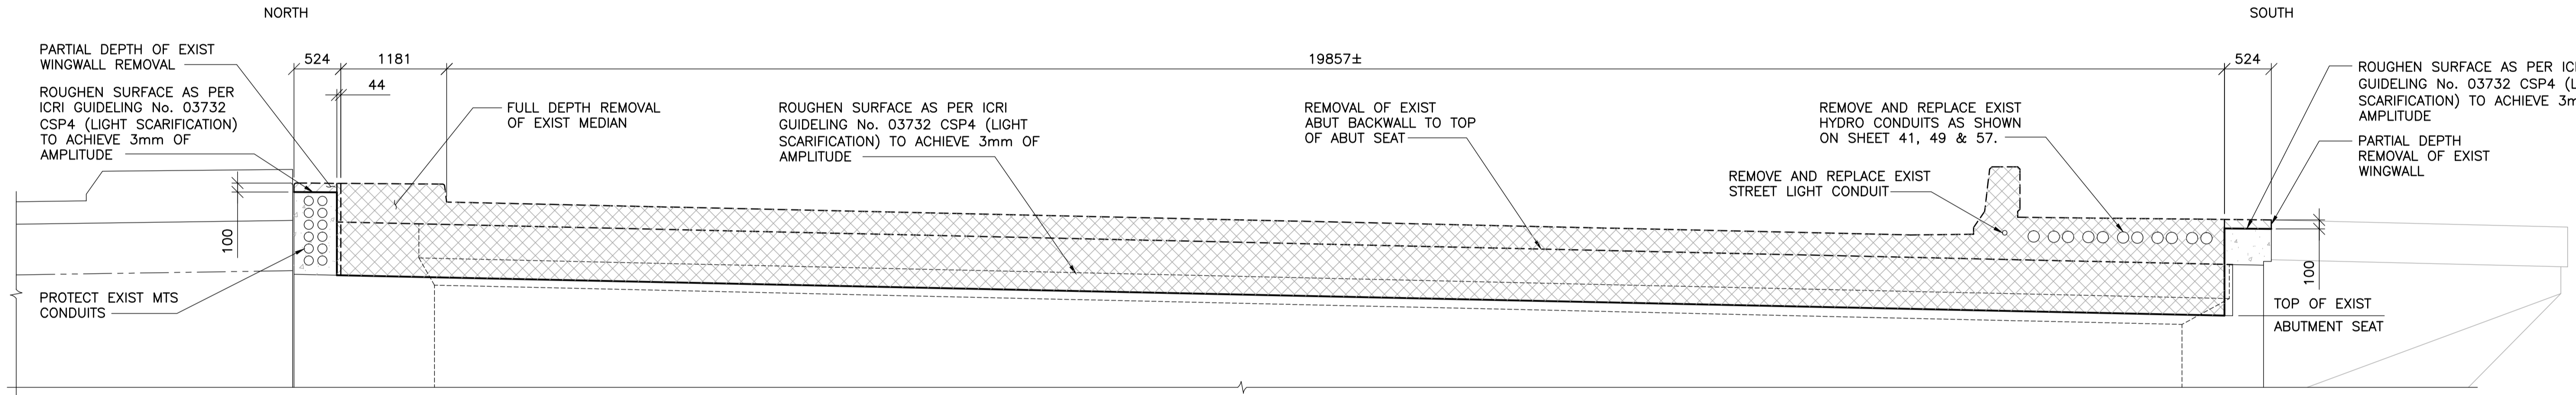


**2** ELEVATION - EXISTING EAST ABUTMENT  
1 : 40

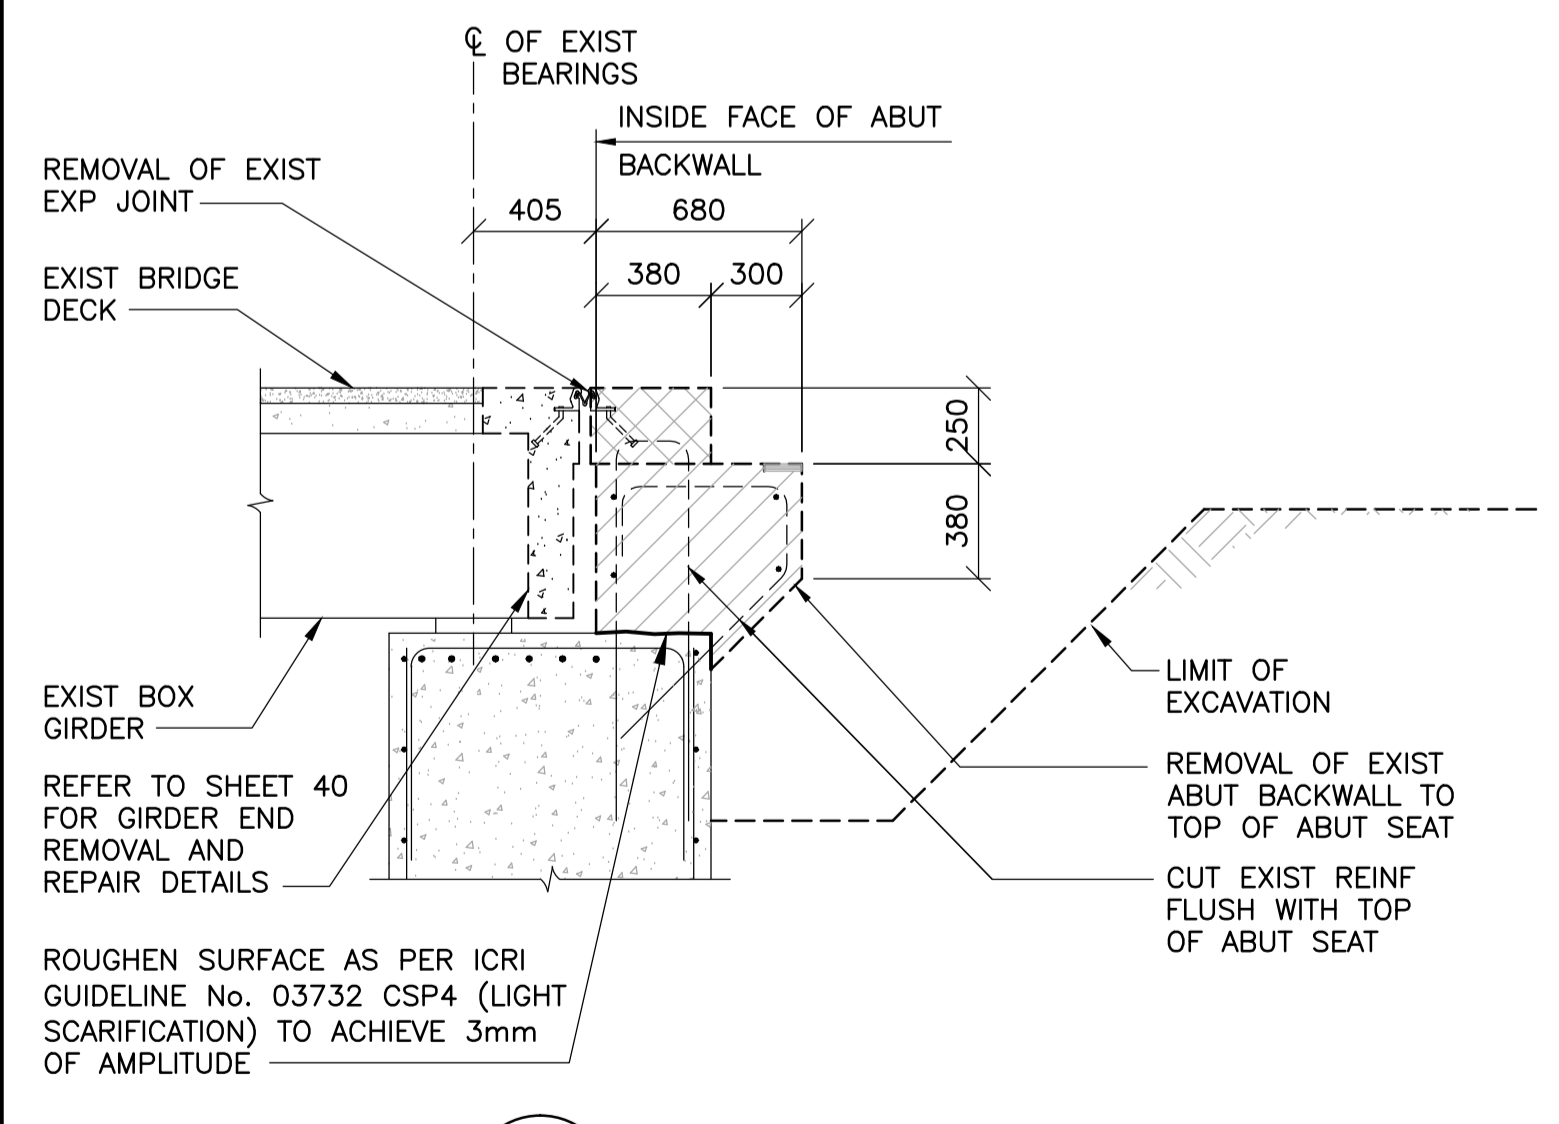

**3** SECTION  
1 : 25

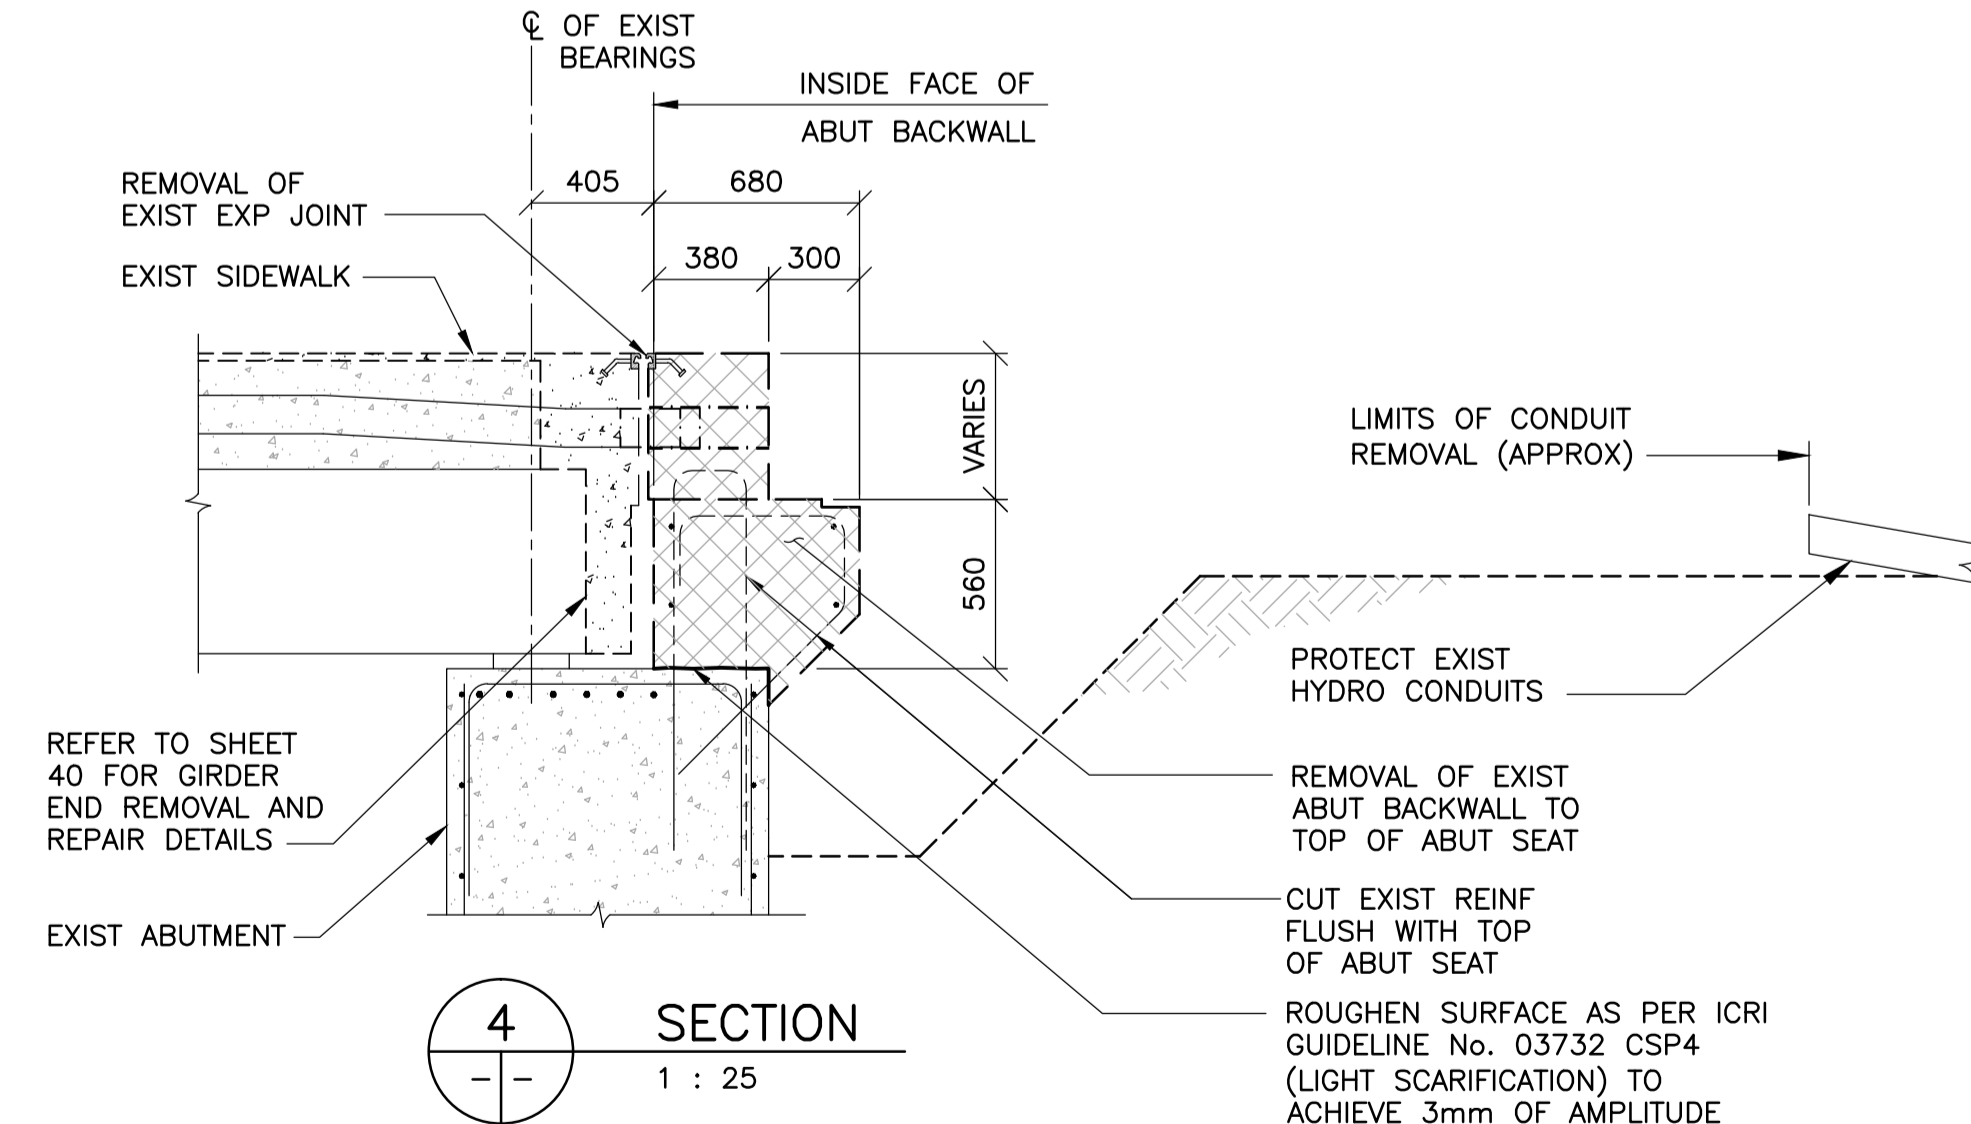

**4** SECTION  
1 : 25

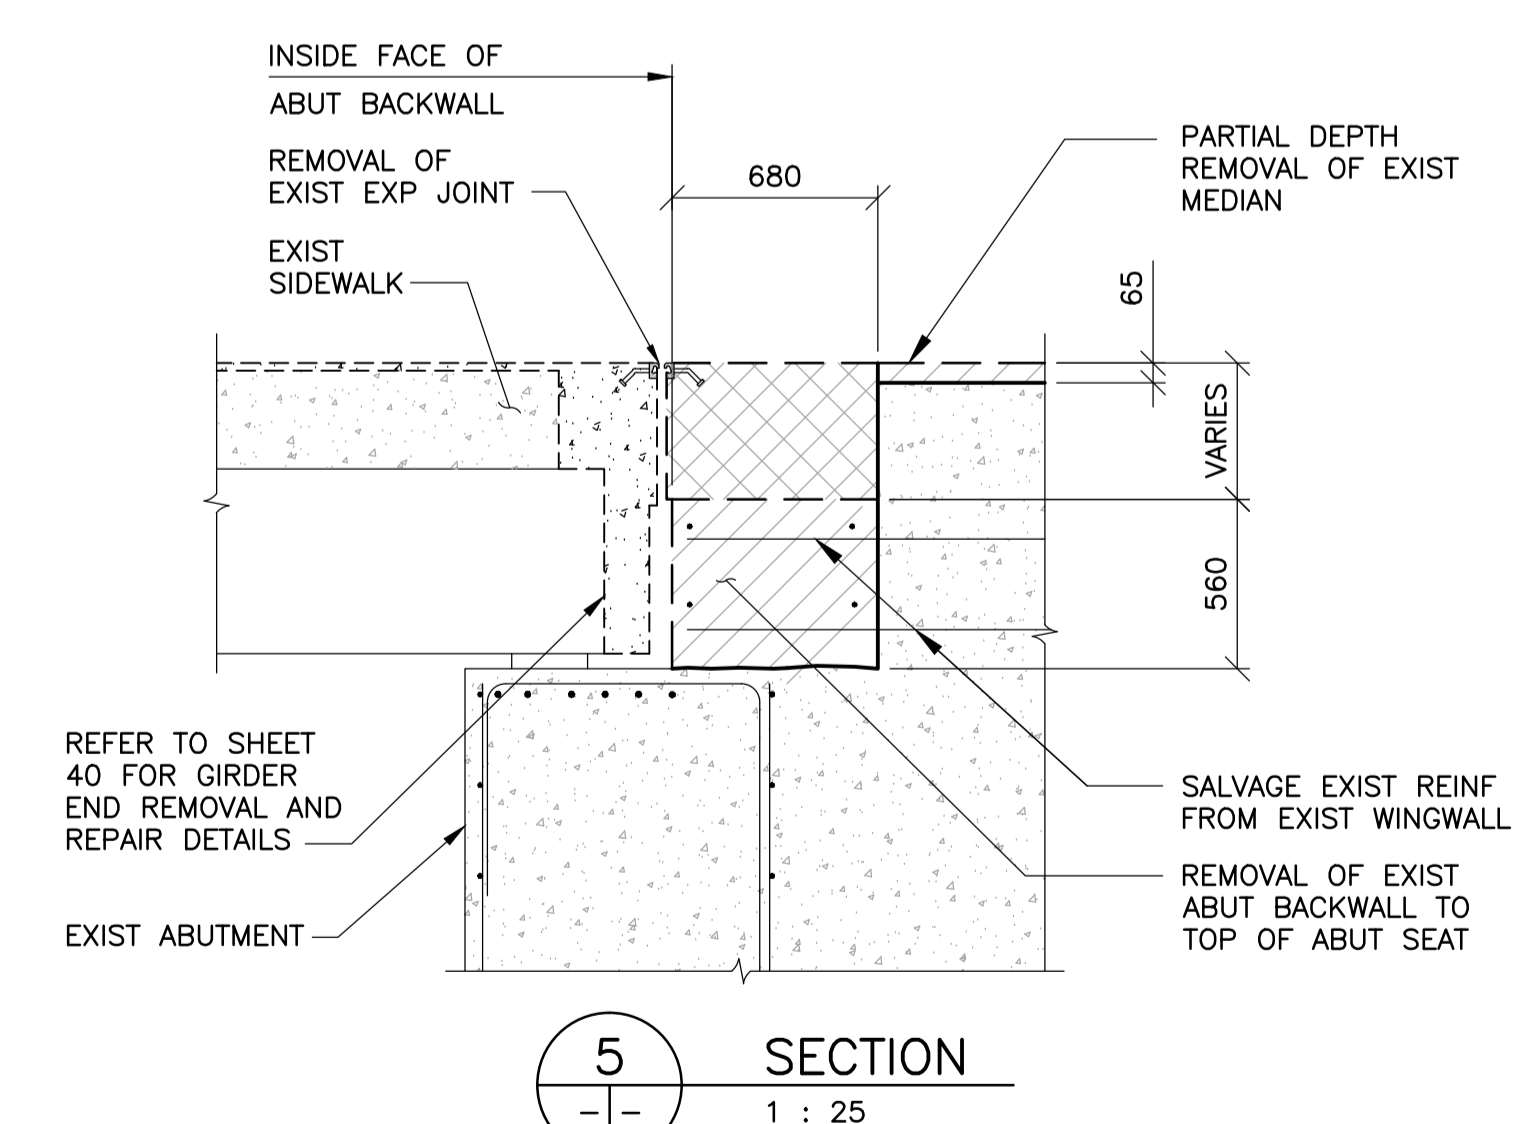

**5** SECTION  
1 : 25


**LEGEND:**  
PARTIAL DEPTH REMOVALS [Hatched Pattern]  
FULL DEPTH REMOVALS [Cross-hatched Pattern]

**NOTE:**  
REFER TO SHEET 41 FOR CONDUIT PHASING.



B.M. ELEV.	F.B.	DATE	BY
		13.12.09	V.B.
		13.07.18	

<b>TETRA TECH</b>	
DESIGNED BY: D.M.	CHECKED BY: V.B.
DRAWN BY: B.M./E.V.	APPROVED BY: E.F.S.
HOR. SCALE: AS NOTED	RELEASED FOR CONSTRUCTION DATE: 13.12.09
VERTICAL: AS NOTED	ORIGINAL SIGNED: 13.12.09
CONSULTANT DRAWING NO. 1300070700-DWG-S0039	

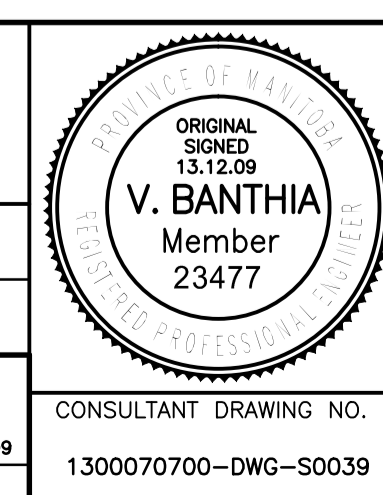

**THE CITY OF WINNIPEG**  
PUBLIC WORKS DEPARTMENT  
ENGINEERING DIVISION

**PORTAGE AVENUE TWIN BRIDGES**  
OVER STURGEON CREEK  
REHABILITATION AND RELATED WORKS

**PHASE 2 REMOVAL**  
EAST ABUTMENT  
PLAN AND ELEVATION

CITY DRAWING NUMBER: B178-14-039  
SHEET 39 OF 70

39