




1 EAST ABUTMENT - PHASE 2 CONSTRUCTION
 1 : 40
 - EXIST CONC DECK NOT SHOWN FOR CLARITY

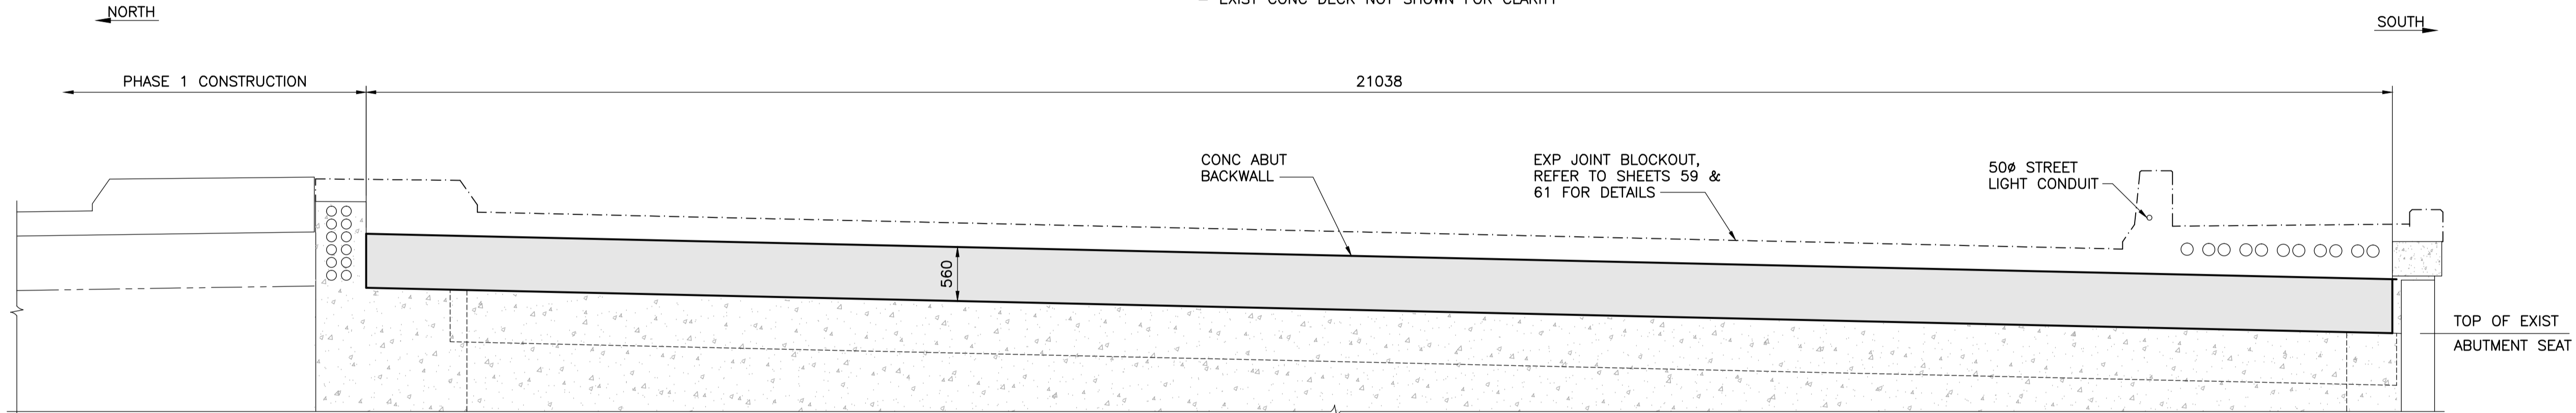

2 ELEVATION - EAST ABUTMENT
 1 : 40

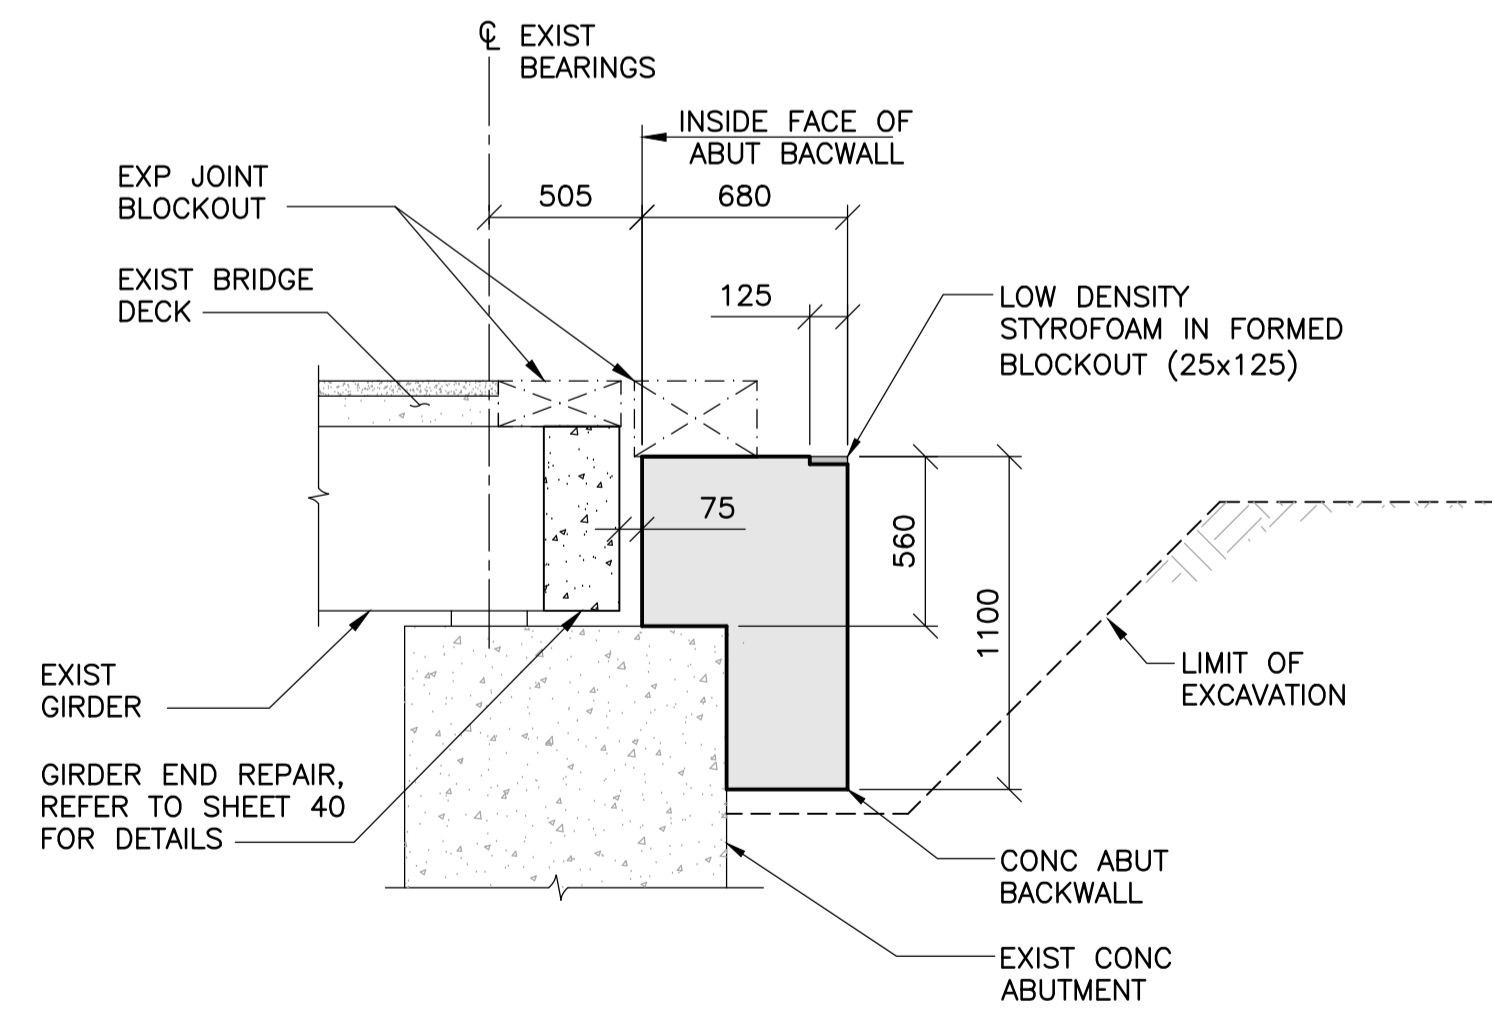

3 SECTION
 1 : 25

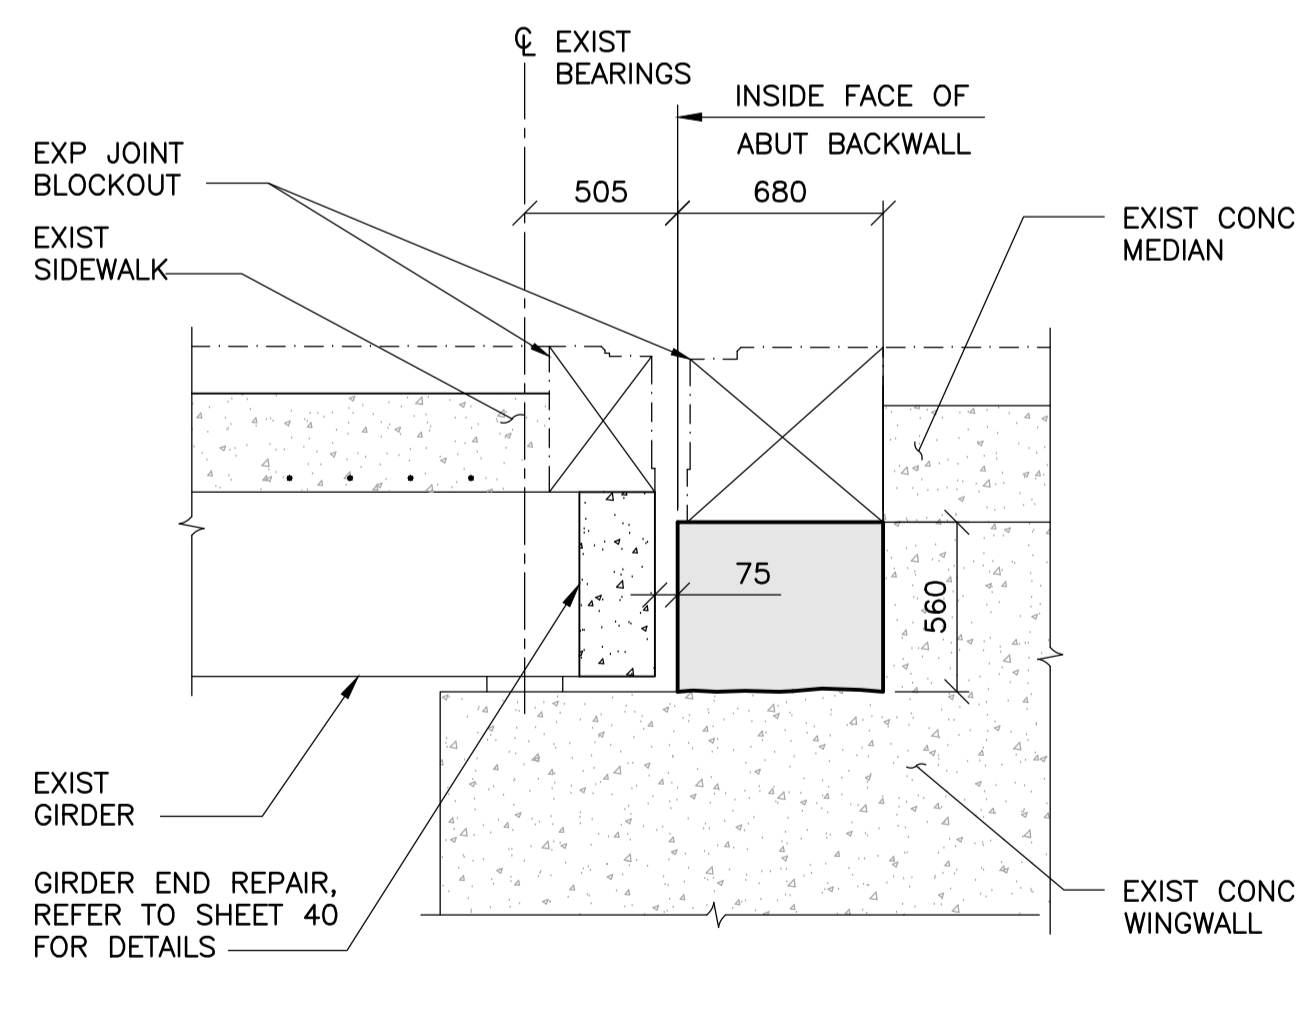


4 SECTION
 1 : 25



B.M. ELEV.	F.B.	DATE	BY
0	ISSUED FOR TENDER	13.12.09	V.B.
	NO. REVISIONS	DATE	BY

TETRA TECH	
DESIGNED BY: D.M.	CHECKED BY: V.B.
DRAWN BY: B.M./E.V.	APPROVED BY: E.F.S.
HOR. SCALE: AS NOTED	RELEASED FOR CONSTRUCTION DATE: 13.12.09
VERTICAL: AS NOTED	ORIGINAL SIGNED: 13.12.09
J. BURNETT, P. ENG. BRIDGE PROJECTS ENGINEER	

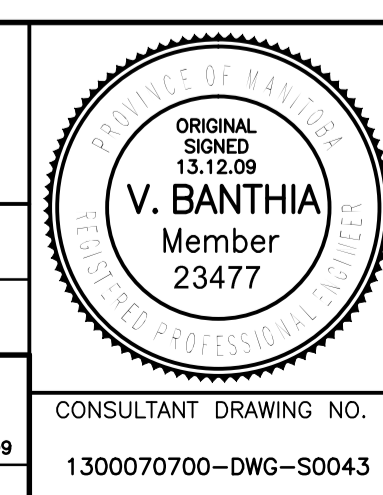

THE CITY OF WINNIPEG PUBLIC WORKS DEPARTMENT ENGINEERING DIVISION	
PORTAGE AVENUE TWIN BRIDGES OVER STURGEON CREEK REHABILITATION AND RELATED WORKS	CITY DRAWING NUMBER B178-14-043 SHEET 43 OF 70
PHASE 2 CONSTRUCTION EAST & WEST ABUTMENTS	43