


1 CONCRETE BARRIER - PLAN
1 : 100



2 CONCRETE BARRIER - ELEVATION
1 : 100

NOTE:
FOR CONC BARRIER
REINFORCING STEEL REFER
TO SHEET 18

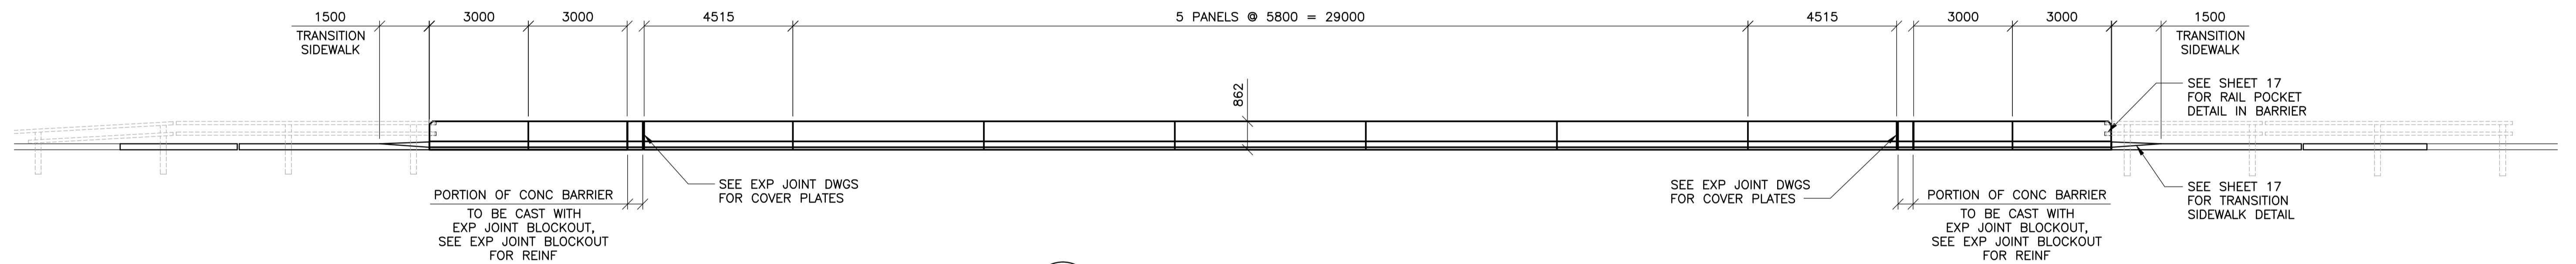


B.M. ELEV.	F.B.	NO.	REVISIONS	DATE	BY
		0	ISSUED FOR TENDER	13.12.09	V.B.

TETRA TECH

DESIGNED BY: D.M.	CHECKED BY: V.B.
DRAWN BY: G.I.	APPROVED BY: E.F.S.
HOR. SCALE: AS NOTED	RELEASED FOR CONSTRUCTION DATE: 13.12.09
VERTICAL: AS NOTED	ORIGINAL SIGNED: 13.12.09

J. BURNETT, P. ENG. BRIDGE PROJECTS ENGINEER

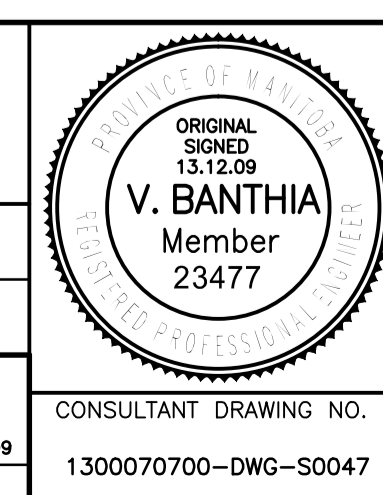

THE CITY OF WINNIPEG
PUBLIC WORKS DEPARTMENT
ENGINEERING DIVISION

PORTAGE AVENUE TWIN BRIDGES
OVER STURGEON CREEK
REHABILITATION AND RELATED WORKS

PHASE 2 CONSTRUCTION
SOUTH STRUCTURE
CONCRETE BARRIER LAYOUT

CITY DRAWING NUMBER B178-14-047
SHEET 47 OF 70
47