



- CONSTRUCTION NOTES:**
1. LOCATION OF ALL SEWER AND WATER LINES TO BE CONFIRMED IN THE FIELD.
 2. SEWER AND WATER SERVICES SHOWN ON DRAWINGS ARE APPROXIMATE ONLY.
 3. INSTALL NEW SEWER AND CATCHBASIN LEADS BY TRENCHLESS METHODS, UNLESS NOTED OTHERWISE.
- GENERAL NOTES:**
1. CHAINAGE IS ALONG WEST LIMIT OF KING EDWARD STREET.
 2. STATION 6+00 = SOUTH LIMIT OF NESS AVENUE.
 3. SEE SPECIFICATIONS FOR DETAILED TEST HOLE INFORMATION.

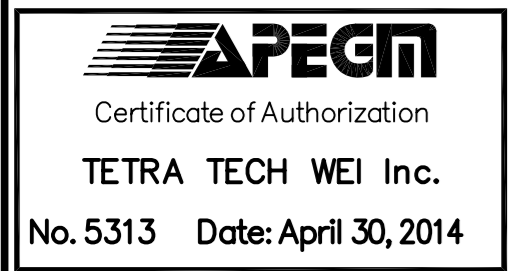

WARNING
IF POWER EQUIPMENT OR EXPLOSIVES ARE TO BE USED FOR EXCAVATION ON THIS PROJECT THE CONTRACTOR MUST:
1. NOTIFY THE GAS COMPANY OF THE PROPOSED LOCATION OF EXCAVATION.
2. TAKE PRECAUTION TO AVOID DAMAGE TO GAS COMPANY INSTALLATIONS. SEE PROVINCIAL REGULATION 149/92 FOR DETAILS.

EXISTING	LEGEND-PLAN	PROPOSED	EXISTING	LEGEND-PLAN	PROPOSED	EXISTING	LEGEND-PLAN	PROPOSED
150 WM	WATERMAIN	150 WM	BEND	BEND	ANCHOR	LOCATION APPROVED UNDERGROUND STRUCTURES	B.M. ELEV.	
400 FM	FEEDERMAIN	400 FM	TEE	TEE	TREE	SUPPLY U/G STRUCTURES COMMITTEE	DATE	
300 LDS	LAND DRAINAGE SEWER	300 LDS	CURB STOP	CURB STOP	LEGAL DIMENSION	NOTE: LOCATION OF UNDERGROUND STRUCTURES AS SHOWN ARE BASED ON THE BEST INFORMATION AVAILABLE. BUT NO GUARANTEE IS GIVEN THAT ALL EXISTING UTILITIES ARE SHOWN OR THAT THE GIVEN LOCATIONS ARE EXACT. CONFIRMATION OF EXISTENCE AND EXACT LOCATION OF ALL SERVICES MUST BE OBTAINED FROM THE INDIVIDUAL UTILITIES BEFORE PROCEEDING WITH CONSTRUCTION.		
250 WWS	WASTEWATER SEWER	250 WWS	PLUG	PLUG	SURVEY BAR			
300 CS	COMBINED SEWER	300 CS	MANHOLE	MANHOLE	TRAFFIC SIGNAL			
200 FCM	FORCEMAIN	200 FCM	CATCHBASIN	CATCHBASIN	GAS			
	JUNCTIONS		CURB INLET	CURB INLET	HYDRO			
	HYDRANT		ADDRESS	ADDRESS	MTS			
	VALVE		HYDRO POLE	HYDRO POLE	SIDEWALK			
	REDUCER		LIGHT STANDARD	LIGHT STANDARD	CURB			

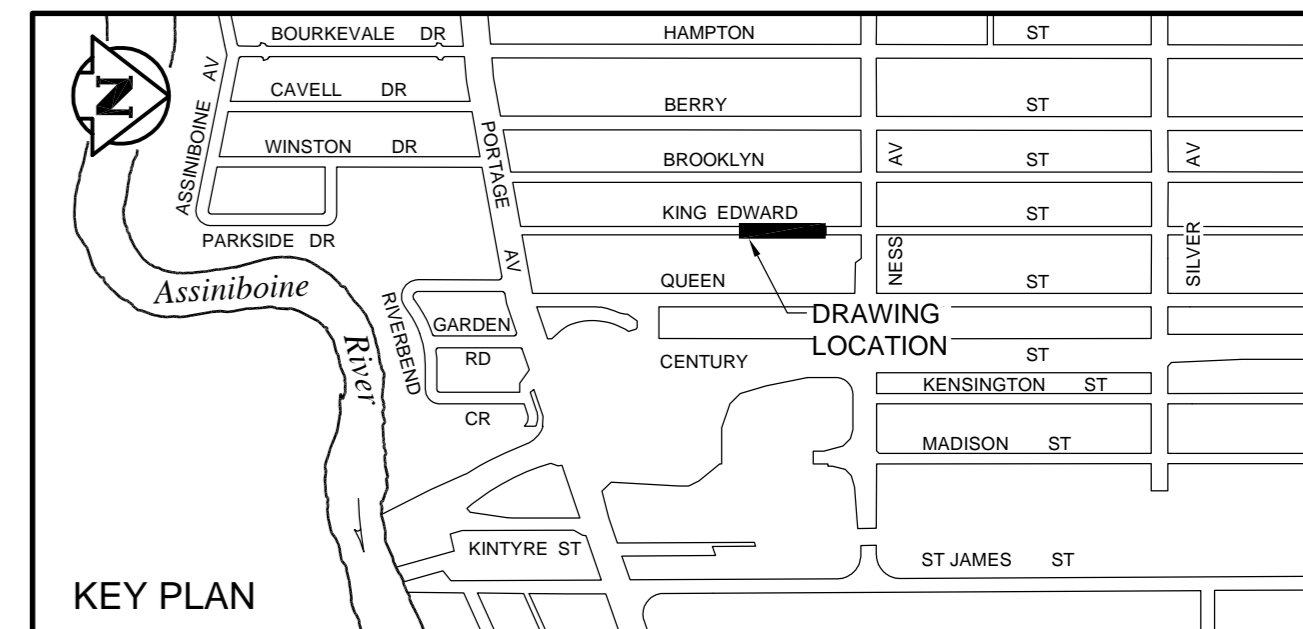

DESIGNED BY KJM, GWC
CHECKED BY
DRAWN BY NL
APPROVED BY

HOR. SCALE: 1 : 250
VERTICAL: 1 : 50
DATE 13.09.10

RELEASED FOR CONSTRUCTION
DATE



FERRY ROAD AND RIVERBEND COMBINED SEWER RELIEF WORKS CONTRACT 2
KING EDWARD STREET
160m SOUTH OF NESS AVENUE TO 40m SOUTH OF NESS AVENUE

CITY DRAWING NUMBER 10680
SHEET 3 OF 17
C0203

NO.	REVISIONS	DATE	BY
01	ISSUED FOR TENDER	13.11.28	KJM
00	ISSUED FOR APPROVAL	13.11.27	KJM