

- CONSTRUCTION NOTES:**
1. LOCATION OF ALL SEWER AND WATER LINES TO BE CONFIRMED IN THE FIELD.
 2. SEWER AND WATER SERVICES SHOWN ON DRAWINGS ARE APPROXIMATE ONLY.
 3. INSTALL NEW SEWER AND CATCHBASIN LEADS BY TRENCHLESS METHODS, UNLESS NOTED OTHERWISE.

- GENERAL NOTES:**
1. CHAINAGE IS ALONG WEST LIMIT OF QUEEN STREET.
 2. STATION 6+00 = NORTH LIMIT OF NESS AVENUE.
 3. SEE SPECIFICATIONS FOR DETAILED TEST HOLE INFORMATION.



WARNING
 IF POWER EQUIPMENT OR EXPLOSIVES ARE TO BE USED FOR EXCAVATION ON THIS PROJECT THE CONTRACTOR MUST:
 1. NOTIFY THE GAS COMPANY OF THE PROPOSED LOCATION OF EXCAVATION.
 2. TAKE PRECAUTION TO AVOID DAMAGE TO GAS COMPANY INSTALLATIONS. SEE PROVINCIAL REGULATION 149/92 FOR DETAILS.

EXISTING	LEGEND-PLAN	PROPOSED	EXISTING	LEGEND-PLAN	PROPOSED	EXISTING	LEGEND-PLAN	PROPOSED
150 WM	WATERMAIN	150 WM	BEND	BEND	ANCHOR	400 FM	FEEDERMAIN	400 FM
300 LDS	LAND DRAINAGE SEWER	300 LDS	TEE	TEE	TREE	250 WWS	WASTEWATER SEWER	250 WWS
300 CS	COMBINED SEWER	300 CS	CURB STOP	CURB STOP	LEGAL DIMENSION	200 FCM	FORCEMAIN	200 FCM
200 FCM	JUNCTIONS	200 FCM	PLUG	PLUG	SURVEY BAR	HYDRANT	HYDRANT	HYDRANT
VALVE	VALVE	VALVE	MANHOLE	MANHOLE	TRAFFIC SIGNAL	REDUCER	REDUCER	REDUCER
REDUCER	REDUCER	REDUCER	CATCHBASIN	CATCHBASIN	GAS	EXISTING	LEGEND-PLAN	PROPOSED
EXISTING	LEGEND-PLAN	PROPOSED	CURB INLET	CURB INLET	HYDRO	EXISTING	LEGEND-PLAN	PROPOSED
EXISTING	LEGEND-PLAN	PROPOSED	ADDRESS	ADDRESS	MTS	EXISTING	LEGEND-PLAN	PROPOSED
EXISTING	LEGEND-PLAN	PROPOSED	HYDRO POLE	HYDRO POLE	SIDEWALK	EXISTING	LEGEND-PLAN	PROPOSED
EXISTING	LEGEND-PLAN	PROPOSED	LIGHT STANDARD	LIGHT STANDARD	CURB	EXISTING	LEGEND-PLAN	PROPOSED

LOCATION APPROVED UNDERGROUND STRUCTURES
 SUPV. U/G STRUCTURES COMMITTEE DATE
 NOTE: LOCATION OF UNDERGROUND STRUCTURES AS SHOWN ARE BASED ON THE BEST INFORMATION AVAILABLE. BUT NO GUARANTEE IS GIVEN THAT ALL EXISTING UTILITIES ARE SHOWN OR THAT THE GIVEN LOCATIONS ARE EXACT. CONFIRMATION OF EXISTENCE AND EXACT LOCATION OF ALL SERVICES MUST BE OBTAINED FROM THE INDIVIDUAL UTILITIES BEFORE PROCEEDING WITH CONSTRUCTION.


NO.	REVISIONS	DATE	BY
01	ISSUED FOR TENDER	13.11.28	KJM
00	ISSUED FOR APPROVAL	13.11.27	KJM

TETRA TECH

DESIGNED BY: KJM, GWC
 CHECKED BY: BLM
 DRAWN BY: NL, GMD
 APPROVED BY: GS

HOR. SCALE: 1 : 250
 VERTICAL: 1 : 50
 DATE: 13.08.29

ORIGINAL DRAWING REVISION "00" SEALED BY K.J. McRAE 13.11.27
 CONSULTANT DRAWING NO. 1000120300-DWG-C0210

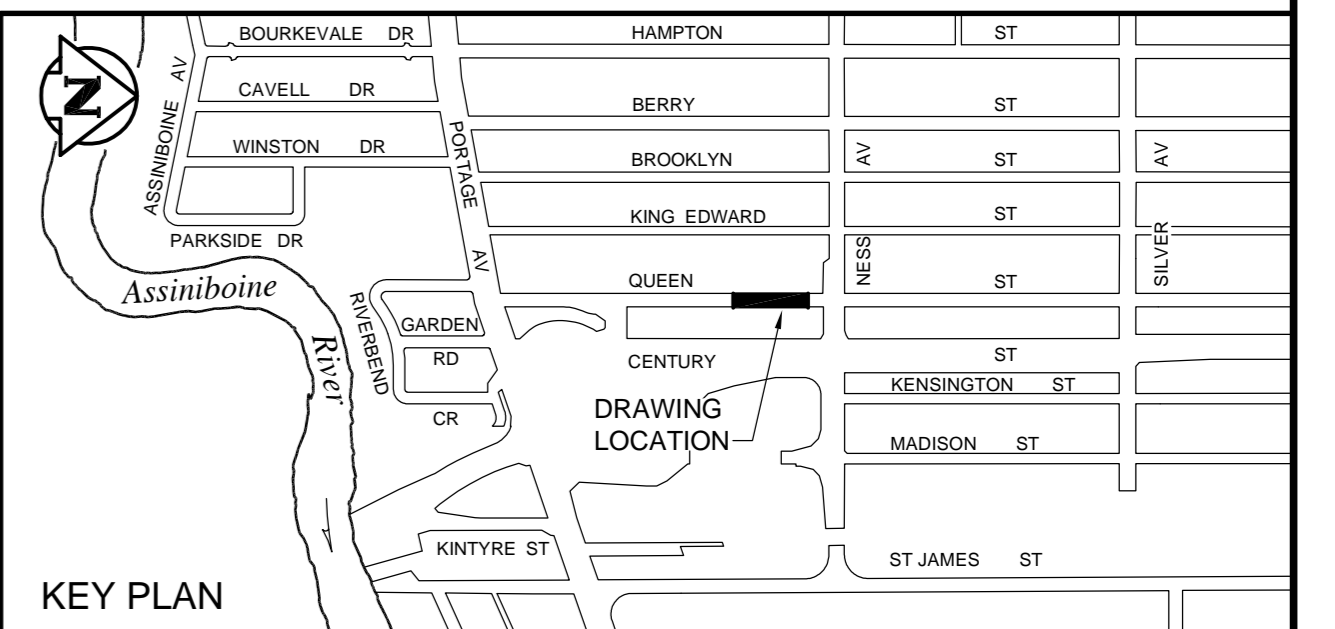

THE CITY OF WINNIPEG
 WATER AND WASTE DEPARTMENT

FERRY ROAD AND RIVERBEND COMBINED SEWER RELIEF WORKS CONTRACT 2
 QUEEN STREET
 138m SOUTH OF NESS AVENUE TO 18m SOUTH OF NESS AVENUE

CITY DRAWING NUMBER 10687
 SHEET 10 OF 17
 C0210

BID OPPORTUNITY No. 990-2013