

APEGM
Certificate of Authorization
TETRA TECH WEI Inc.
No. 5313 Date: April 30, 2013

WARNING
IF POWER EQUIPMENT OR EXPLOSIVES ARE TO BE USED FOR EXCAVATION ON THIS PROJECT THE CONTRACTOR MUST:
1. NOTIFY THE GAS COMPANY OF THE PROPOSED LOCATION OF EXCAVATION.
2. TAKE PRECAUTION TO AVOID DAMAGE TO GAS COMPANY INSTALLATIONS. SEE PROVINCIAL REGULATION 149/92 FOR DETAILS.

EXISTING	LEGEND-PLAN	PROPOSED	EXISTING	LEGEND-PLAN	PROPOSED	EXISTING	LEGEND-PLAN	PROPOSED
150 WM	WATERMAIN	150 WM	BEND	BEND	ANCHOR	LOCATION APPROVED UNDERGROUND STRUCTURES	B.M. ELEV.	
400 FM	FEEDERMAIN	400 FM	TEE	TEE	TREE	SUPV. U/G STRUCTURES COMMITTEE	DATE	
300 LDS	LAND DRAINAGE SEWER	300 LDS	CURB STOP	CURB STOP	LEGAL DIMENSION	NOTE: LOCATION OF UNDERGROUND STRUCTURES AS SHOWN ARE BASED ON THE BEST INFORMATION AVAILABLE. BUT NO GUARANTEE IS GIVEN THAT ALL EXISTING UTILITIES ARE EXACT. CONFIRMATION OF EXISTENCE AND EXACT LOCATION OF ALL SERVICES MUST BE OBTAINED FROM THE INDIVIDUAL UTILITIES BEFORE PROCEEDING WITH CONSTRUCTION.		
250 WWS	WASTEWATER SEWER	250 WWS	PLUG	PLUG	SURVEY BAR			
300 CS	COMBINED SEWER	300 CS	MANHOLE	MANHOLE	TRAFFIC SIGNAL			
200 FCM	FORCEMAIN	200 FCM	CATCHBASIN	CATCHBASIN	GAS			
	JUNCTIONS		CURB INLET	CURB INLET	HYDRO			
	HYDRANT		ADDRESS	ADDRESS	MTS			
	VALVE		HYDRO POLE	HYDRO POLE	SIDEWALK			
	REDUCER		LIGHT STANDARD	LIGHT STANDARD	CURB			

NO.	REVISIONS	DATE	BY
02	ISSUED FOR CONSTRUCTION	13.07.23	BLM
01	ISSUED FOR TENDER	13.05.13	BLM
00	ISSUED FOR APPROVAL	13.05.10	BLM

TETRA TECH


DESIGNED BY: KJM, GC
CHECKED BY: BLM
DRAWN BY: GMD
APPROVED BY: GS

HOR. SCALE: 1 : 250
VERTICAL: 1 : 50

DATE: _____ DATE: _____

ORIGINAL DRAWING REVISION "01" SEALED BY B.L. McINTOSH 13.05.09

CONSULTANT DRAWING NO. 1000120300-DWG-C0110

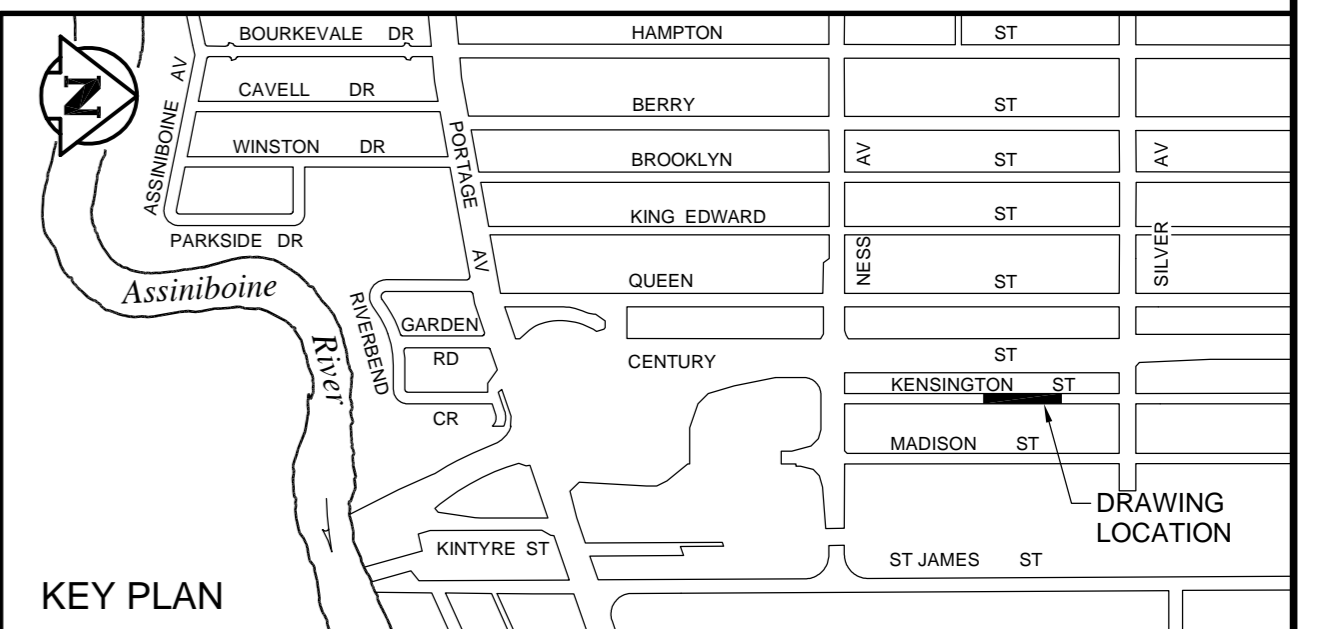

THE CITY OF WINNIPEG
WATER AND WASTE DEPARTMENT

FERRY ROAD AND RIVERBEND COMBINED SEWER RELIEF WORKS CONTRACT 2

KENSINGTON STREET
185m NORTH OF NESS AVENUE TO
85m SOUTH OF SILVER AVENUE

CITY DRAWING NUMBER LD-7114
SHEET 16 OF 17
C0216