
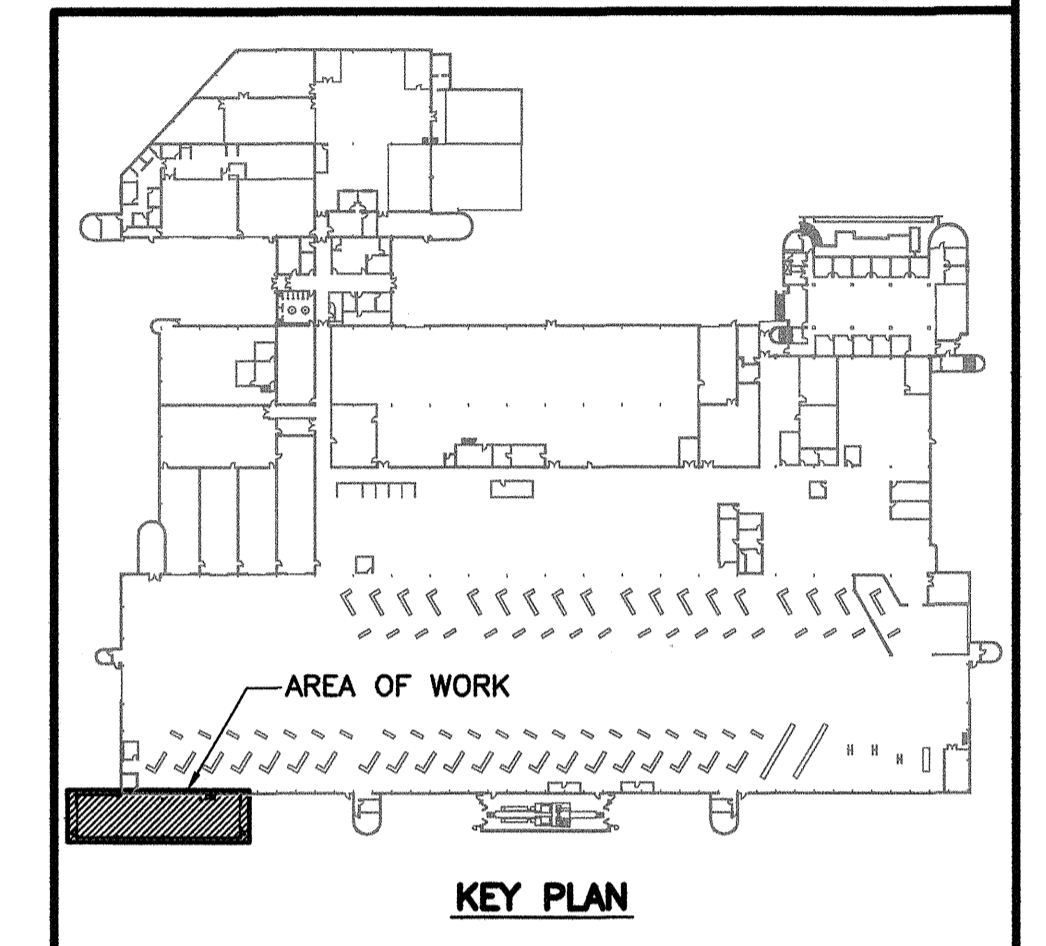


REFERENCE DRAWINGS	
NO.	DESCRIPTION

**NOTES:**  
 1. FOR GENERAL NOTES, REFER TO DRAWING S0001.

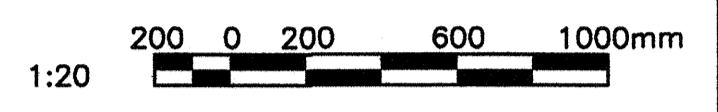

NO.	DATE	DESCRIPTION	PREPARED	REVIEWED	DESIGN	AUTHORIZED
00	14.01.17	ISSUED FOR CONSTRUCTION	EV	CM	CM	

**TETRA TECH WEI Inc.**  
 No. 5313 Date: April 30, 2014

DESIGNED BY:	PREPARED BY:	REVIEWED BY:
CM	EV	CM
AUTHORIZED BY:	DATE:	SCALE:
	13.11.06	AS NOTED


CLIENT: **CITY OF WINNIPEG TRANSIT DEPARTMENT**

**TETRA TECH**


PROJECT NAME: **CITY OF WINNIPEG TRANSIT - FORT ROUGE GARAGE BUS MAINTENANCE ADDITION**

DRAWING DESCRIPTION: **CONCRETE SECTIONS AND DETAILS SHEET 1**


DRAWING NO: 1329720500-DWG-S0006	REV: 00
-------------------------------------	------------

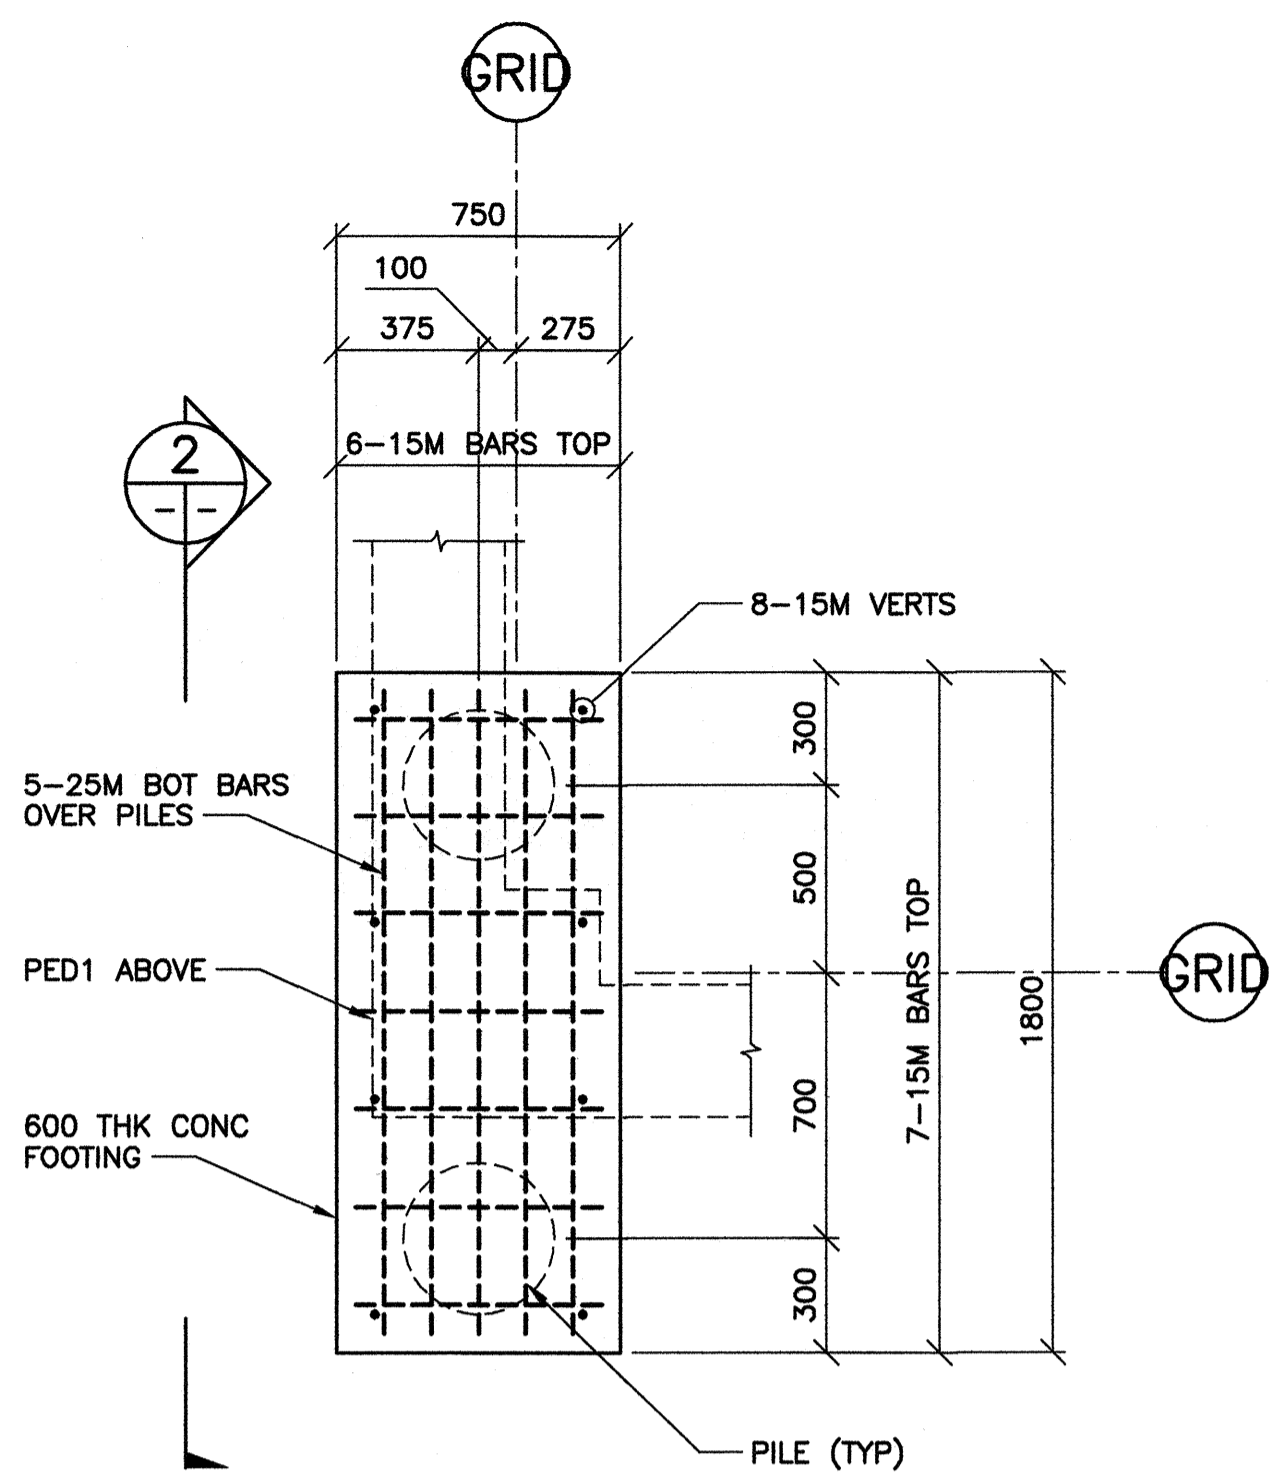


**1** PILE CAP - MK. PC1  
 1 : 20  
 T.O.C. ELEV 99.100 U.N.O.  
 - 3 LOC'NS

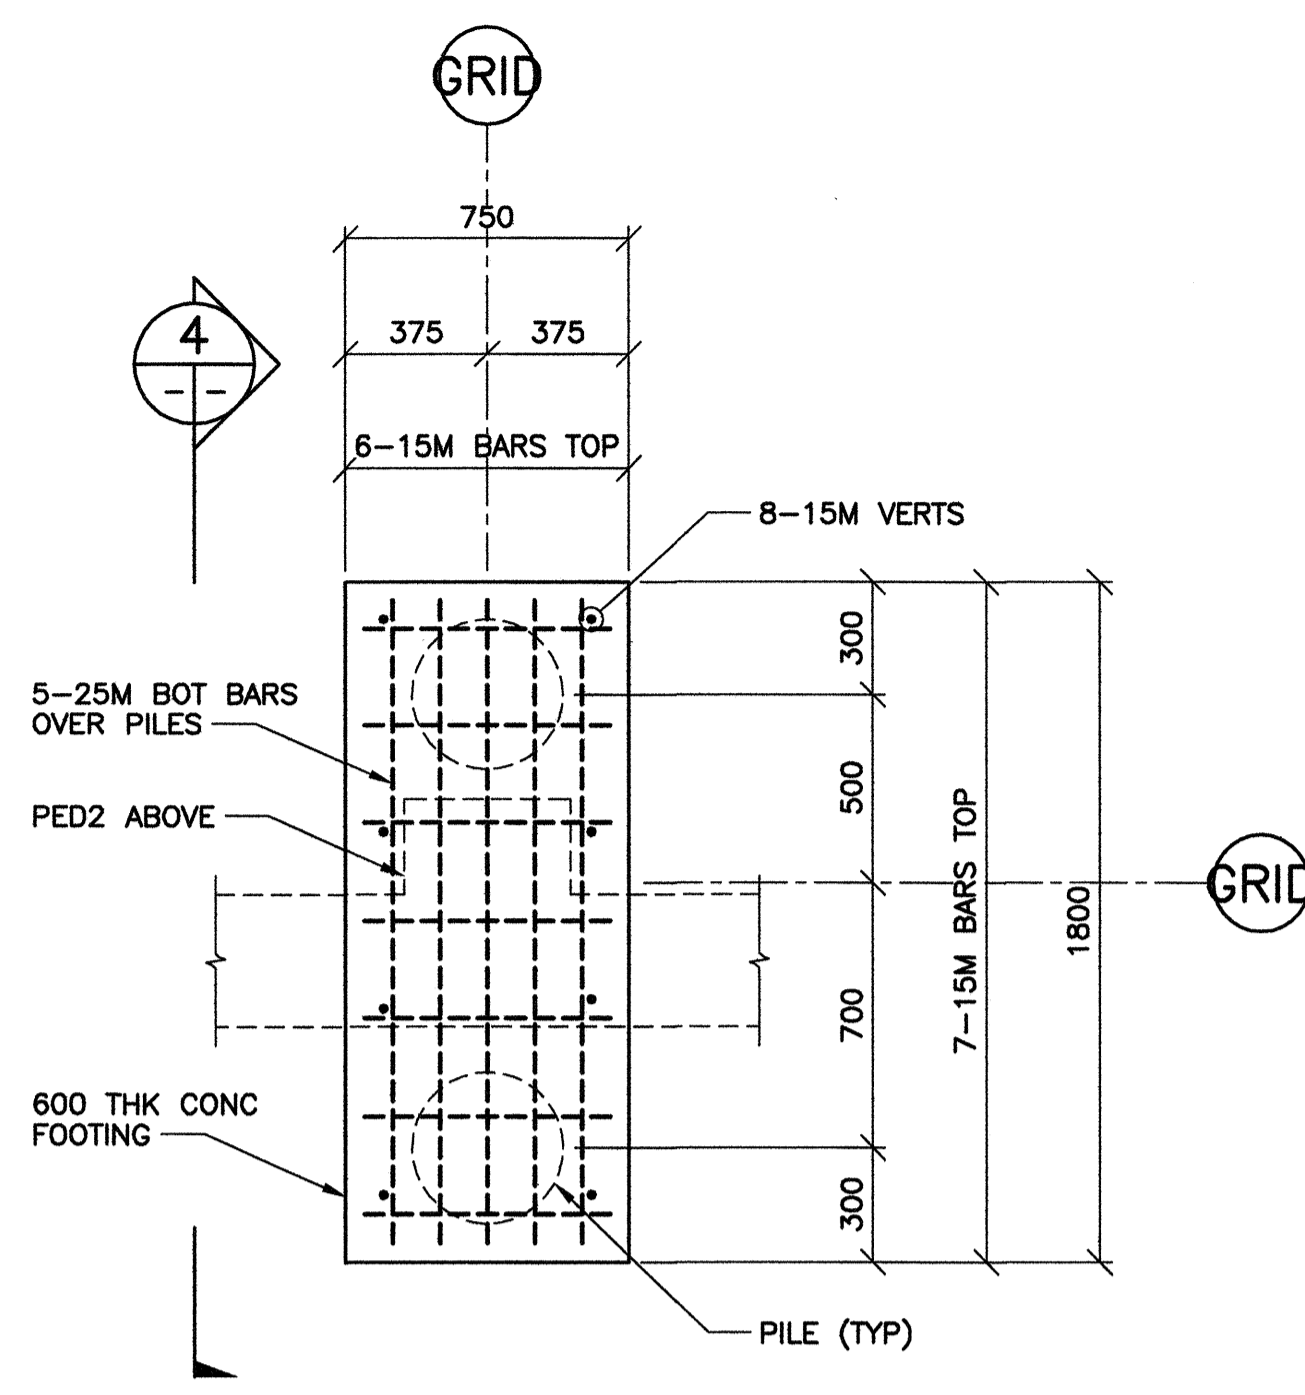


**3** PILE CAP - MK. PC2  
 1 : 20  
 T.O.C. ELEV 99.100 U.N.O.  
 - 5 LOC'NS  
 - MK. PC2A SIMILAR BUT NO PEDESTAL ABOVE  
 - DOWEL 4-15M VERTS INTO GRADE BEAM  
 - 2 LOC'NS

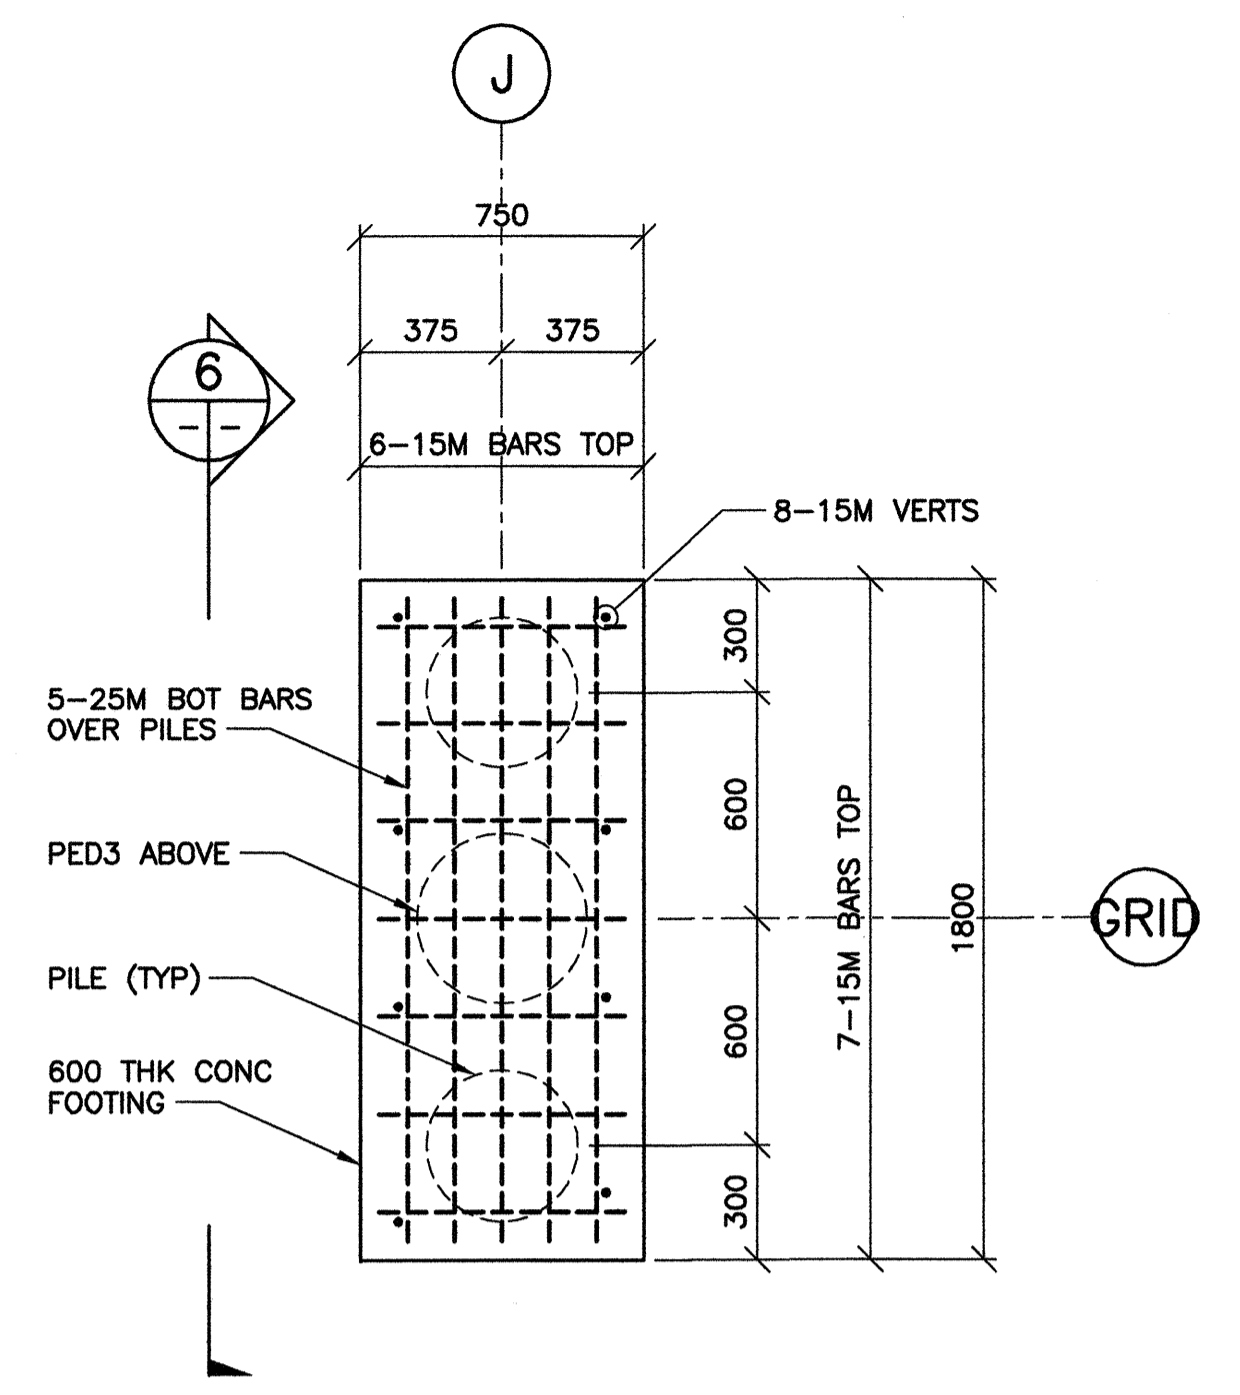


**5** PILE CAP - MK. PC3  
 1 : 20  
 T.O.C. ELEV 99.100 U.N.O.  
 - 2 LOC'NS

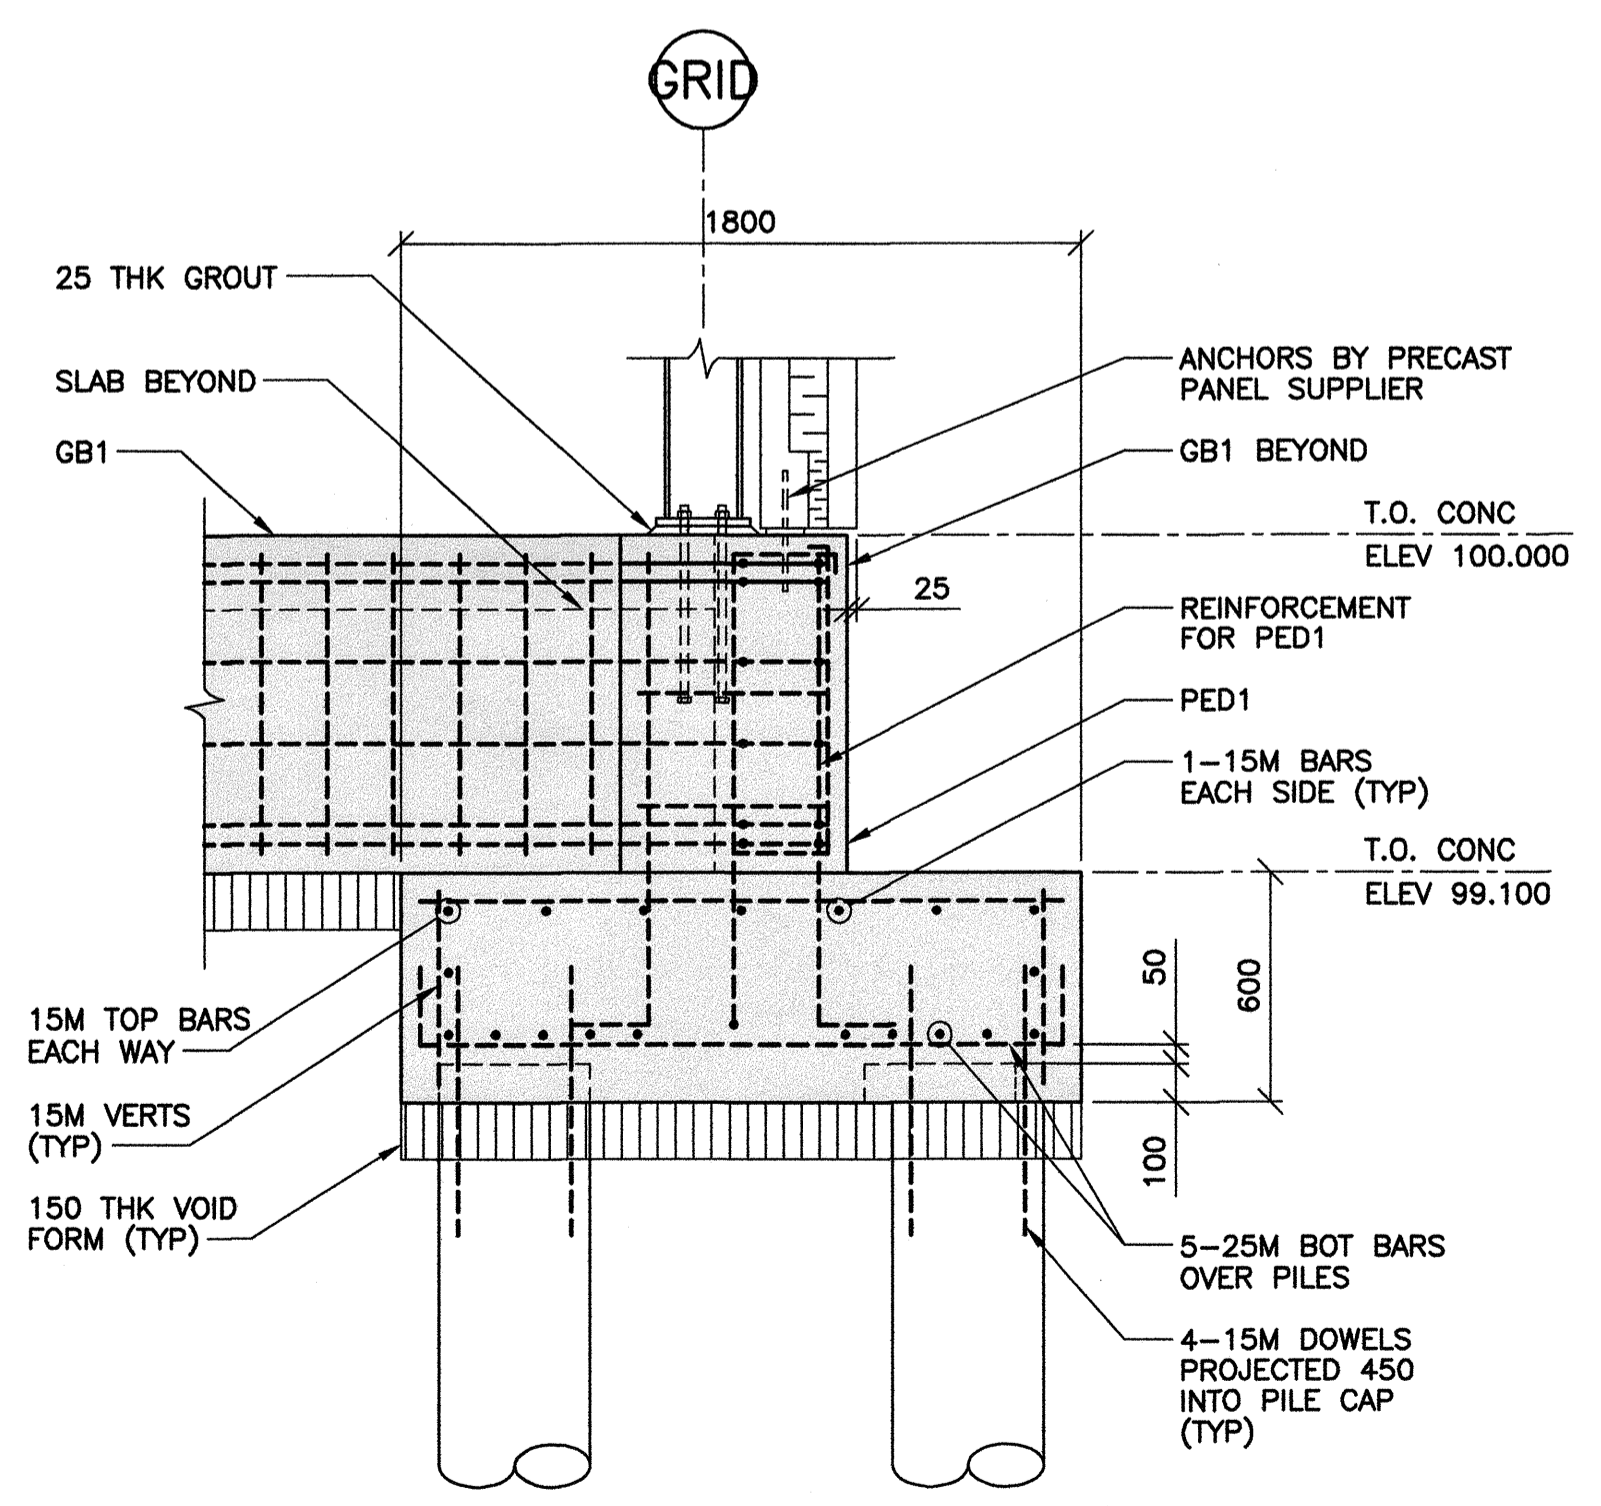

**2** SECTION - MK. PC1  
 1 : 20

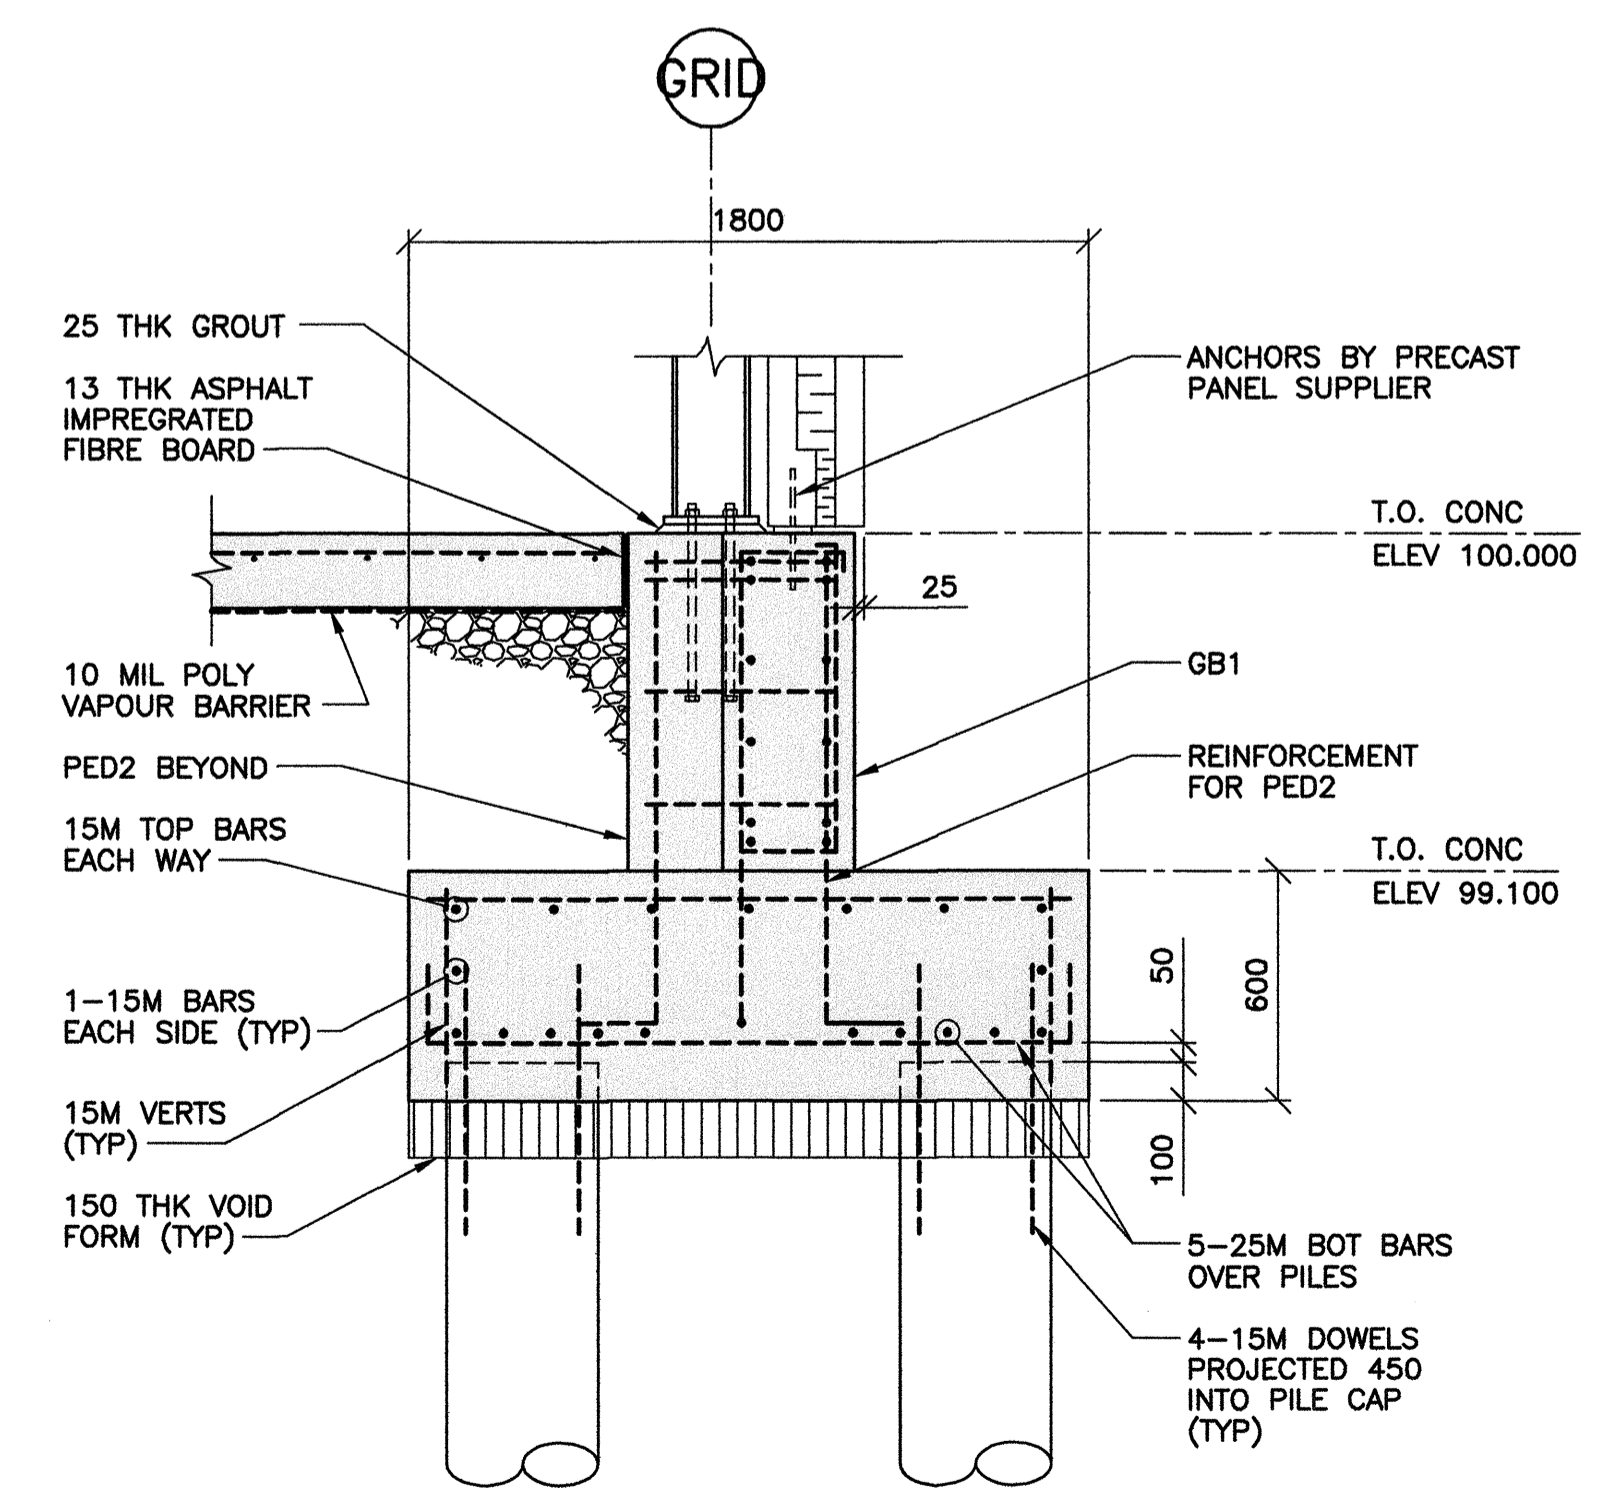

**4** SECTION - MK. PC2  
 1 : 20

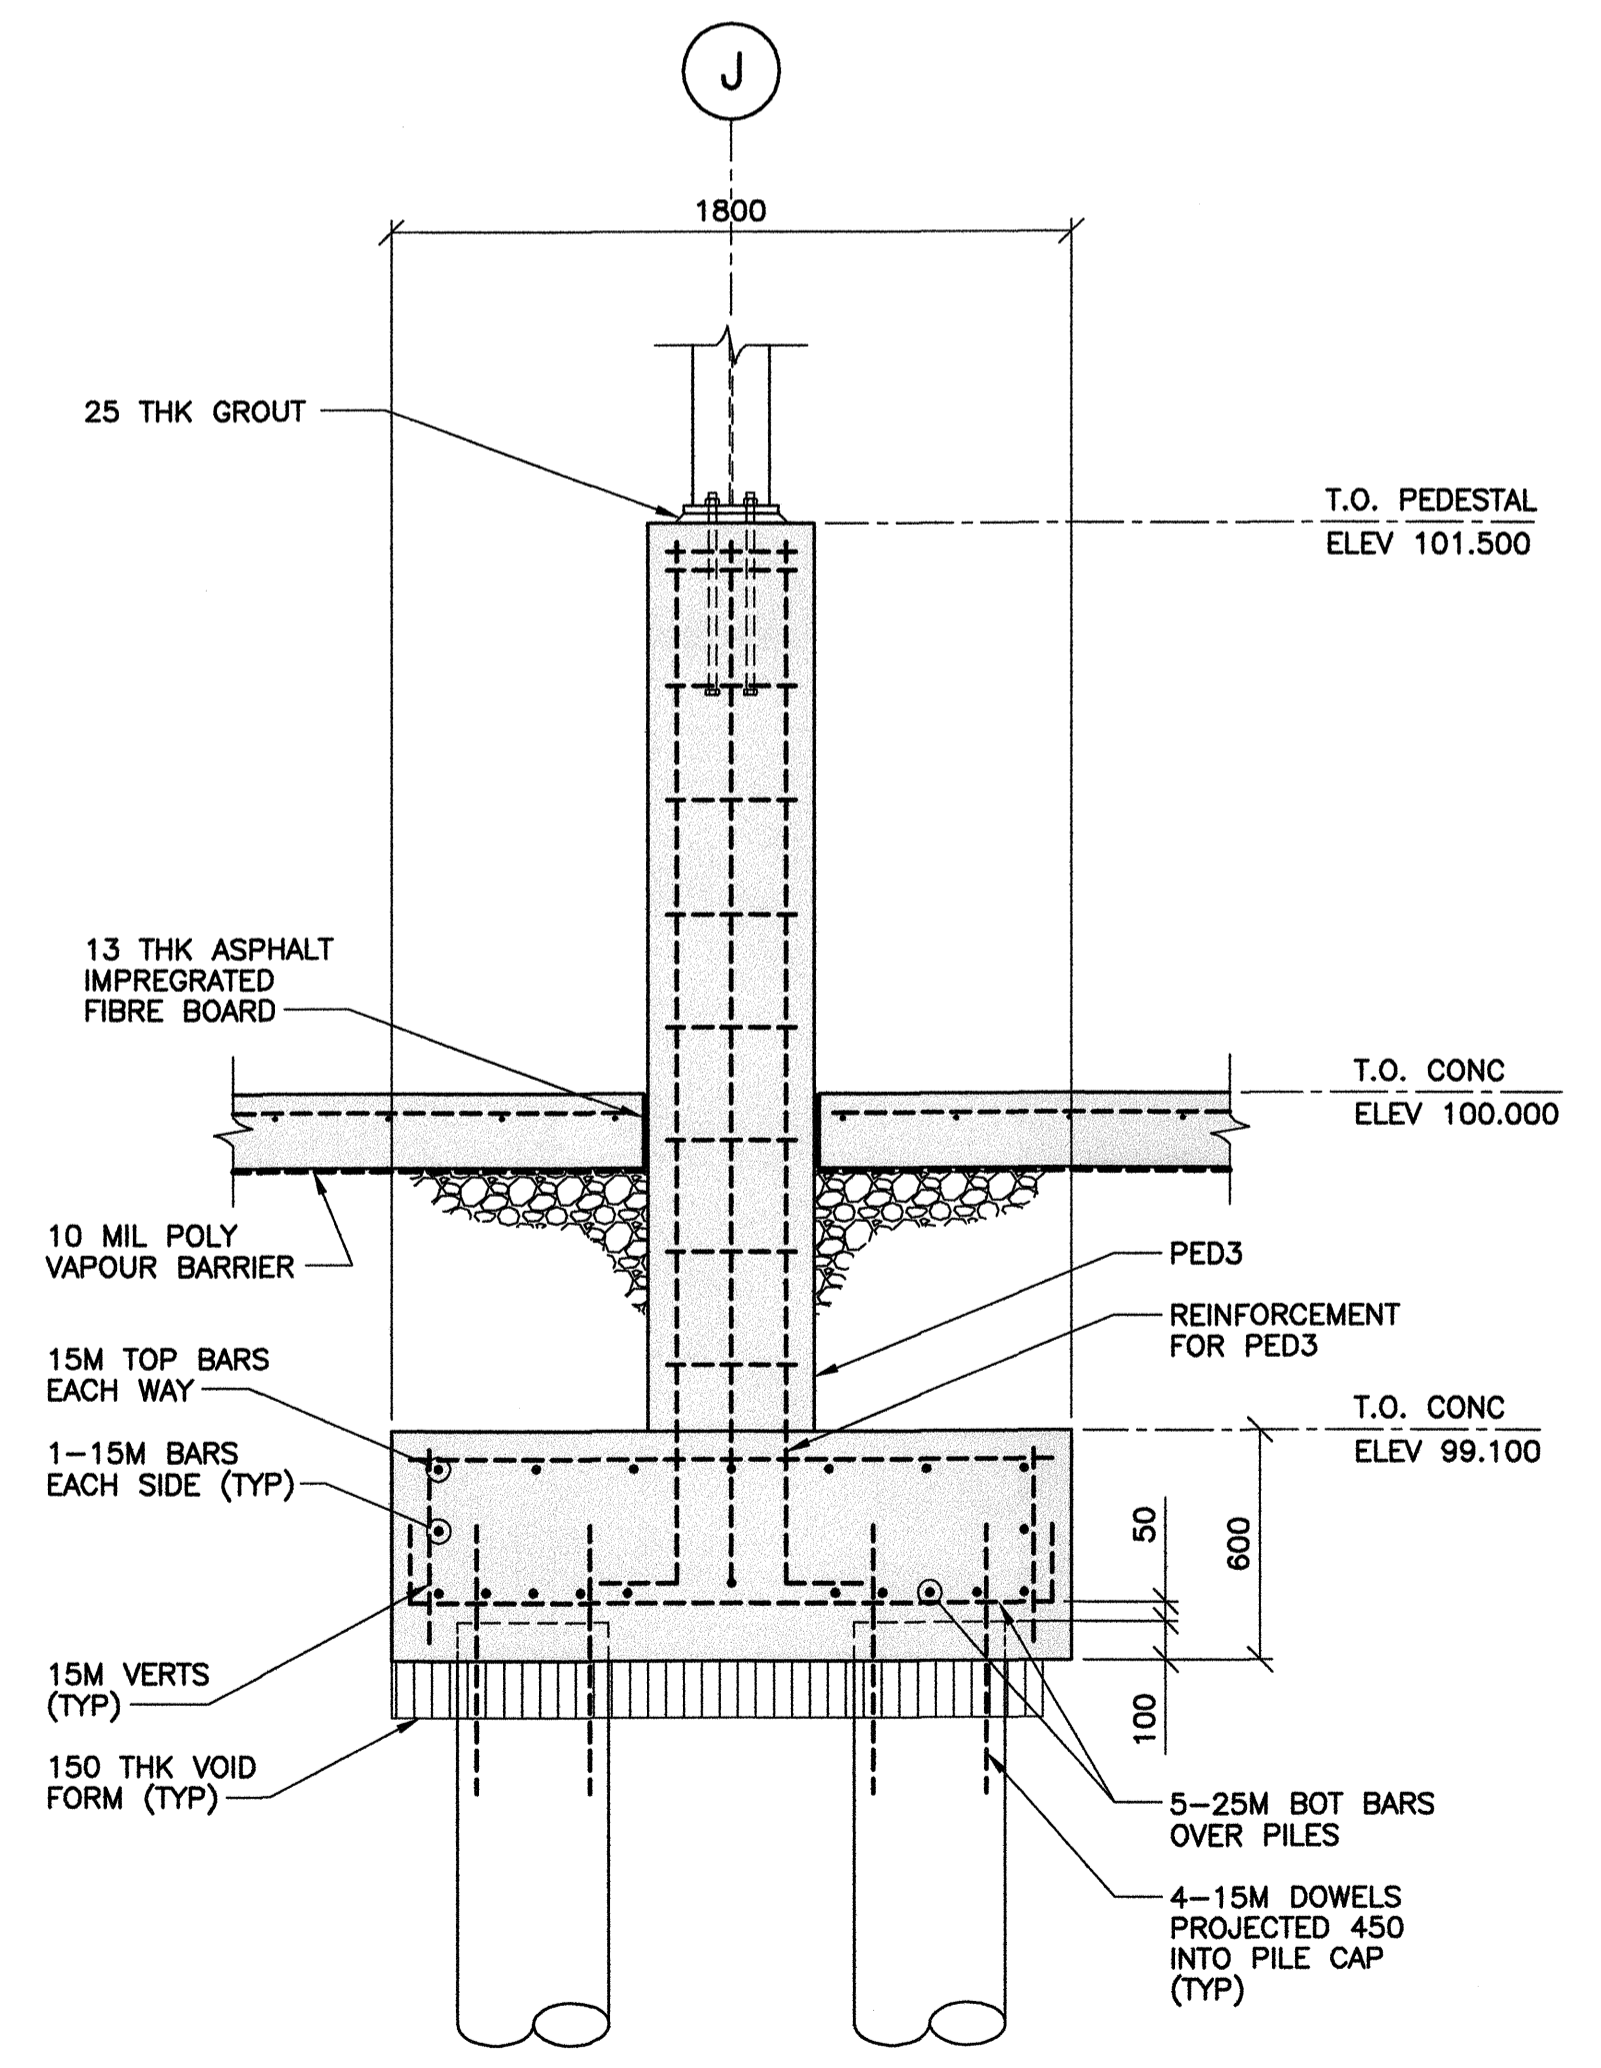

**6** SECTION - MK. PC3  
 1 : 20