


NOTE: CHAINAGES SHOWN ARE ALONG S. \mathcal{P} . OF ELLICE ST.

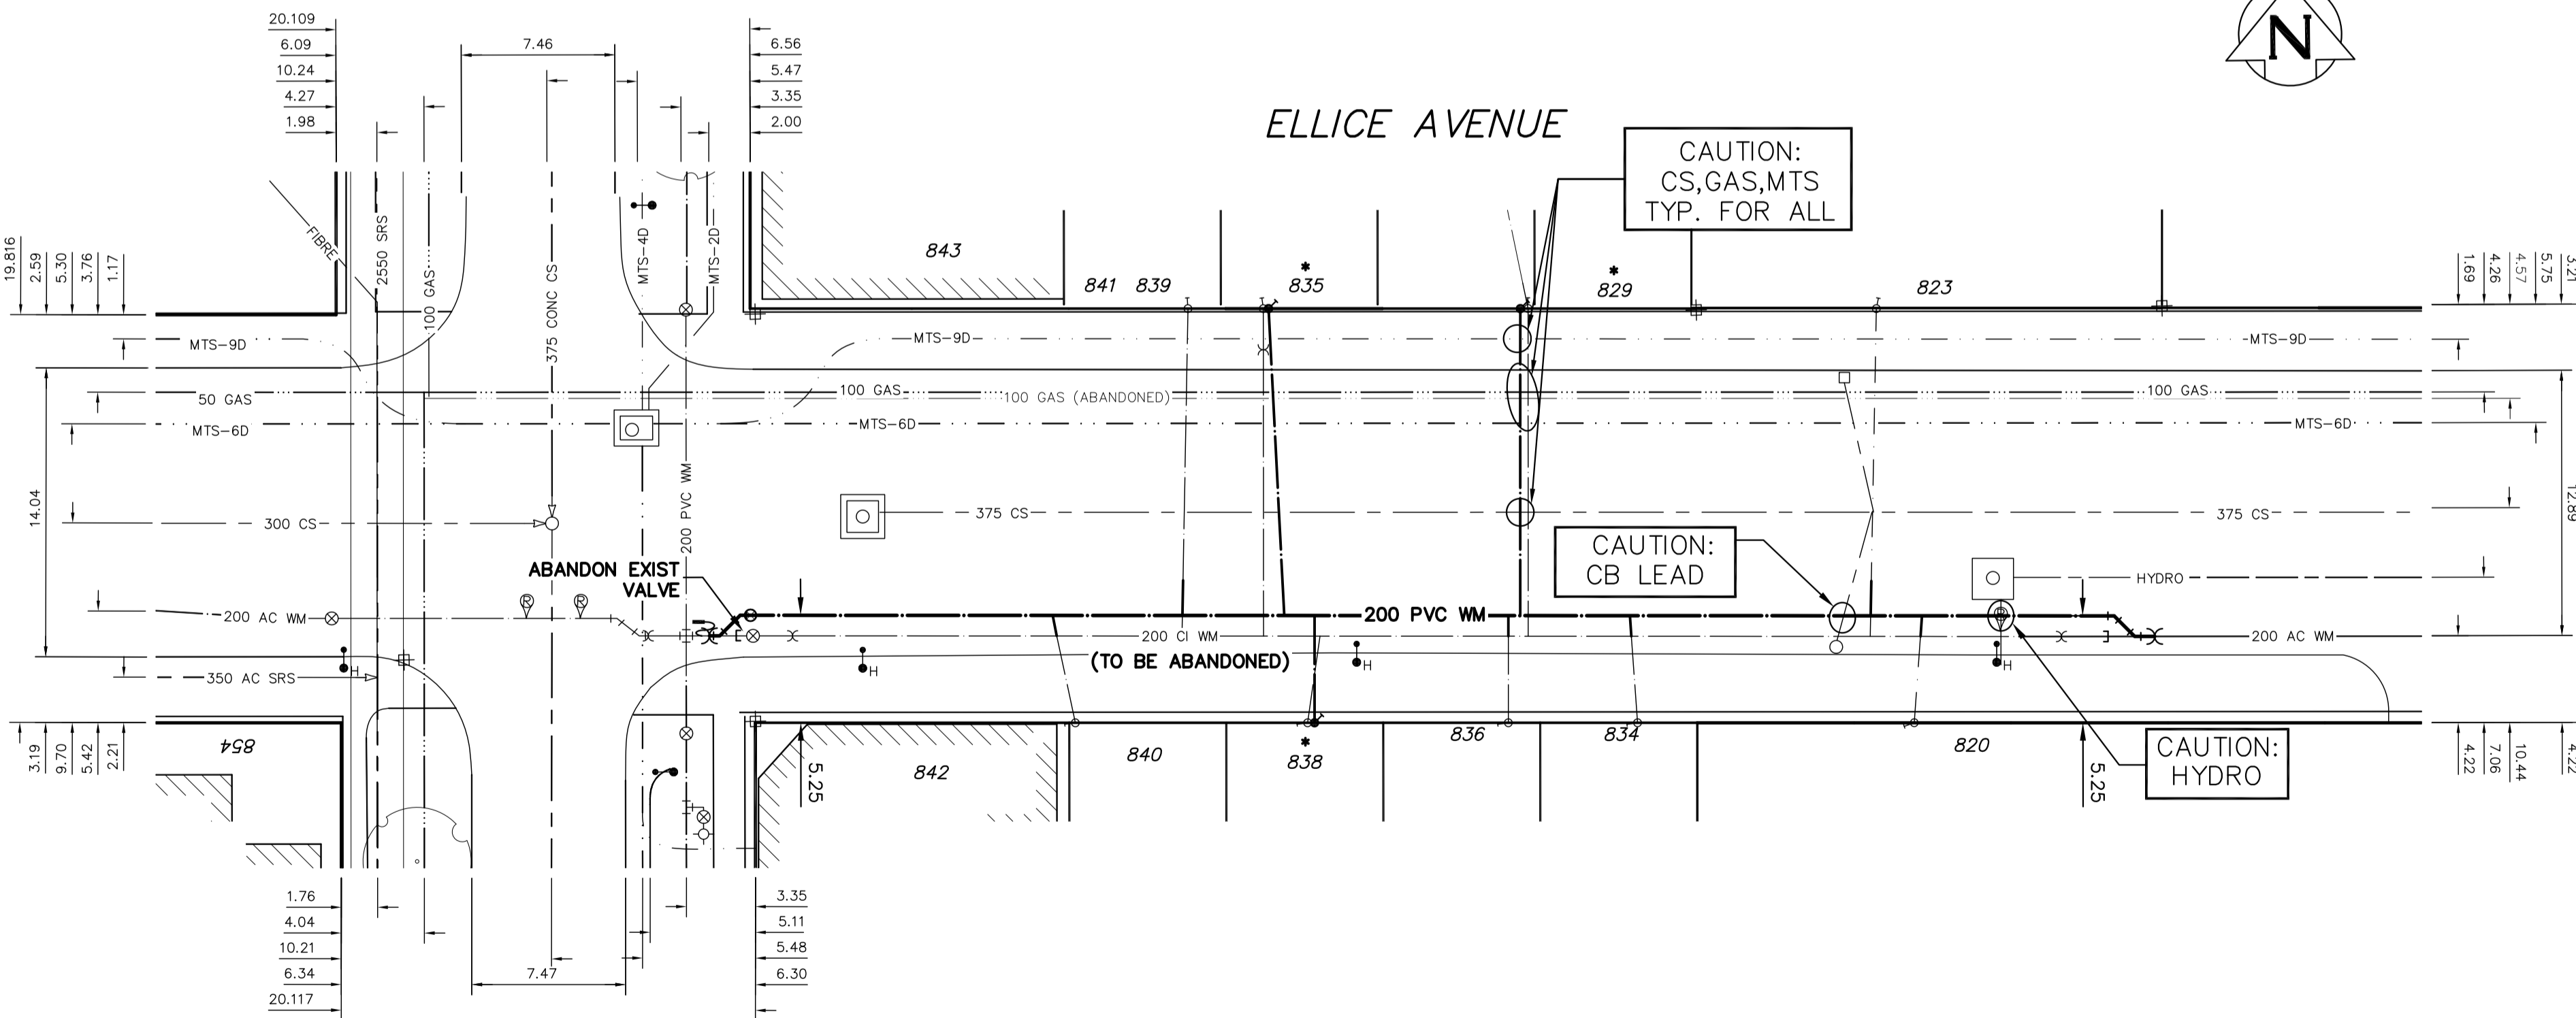


WATER SERVICE INFORMATION

ADDRESS	SIZE (mm) MATERIAL (STREET)	SIZE (mm) MATERIAL (PROP.)	SHORT & LONG MEASUREMENT	CORP. LOCATION	REMARKS
843 ELLICE AVE	20 COPPER	20 LEAD	16.0>NNL BLDG	0.2 S OF S/C	SERVICE OFF BURNELL
842 ELLICE AVE	50 COPPER	50 COPPER	6.0 EWL BLDG	OPP OF S/C	SERVICE OFF BURNELL SAME AS 525 BURNELL
840 ELLICE AVE	20 COPPER	20 COPPER	21.02 EEL BURNELL ST	0.9 W OF S/C	RECONNECT
839 ELLICE AVE	20 COPPER	20 COPPER	15.15 EEL BURNELL ST	0.9 W OF S/C	RECONNECT
838 ELLICE AVE	20 COPPER	20 COPPER	6.0 EWL BLDG	OPP OF S/C	RECONNECT
836 ELLICE AVE	12 COMMERCIAL	20 COPPER	21.02 EEL BURNELL ST	OPP OF S/C	RENEW W/20 COPPER
835 ELLICE AVE	20 COMMERCIAL	20 COPPER	3.9 EWL BLDG	OPP OF S/C	RECONNECT
834 ELLICE AVE	25 COMMERCIAL	25 COPPER	26.79EEL BURNELL ST	0.6 E OF S/C	RENEW W/25 COPPER
829 ELLICE AVE	20 COMMERCIAL	20 COPPER	1.6 EWL BLDG	OPP OF S/C	RECONNECT
823 ELLICE AVE	20 COMMERCIAL	20 COPPER	35.54 EEL BURNELL ST	0.3 W OF S/C	RECONNECT
820 ELLICE AVE	16 COMMERCIAL	16 LEAD	42.20 EEL BURNELL ST	0.3 W OF S/C	RECONNECT
823 ELLICE AVE	38 COMMERCIAL	38 COPPER	0.6 WWL BLDG	OPP OF S/C	RENEW W/20 COPPER
820 ELLICE AVE	50 COMMERCIAL	50 COPPER	37.54 EEL BURNELL ST	0.3 W OF S/C	RECONNECT
820 ELLICE AVE	50 COMMERCIAL	50 COPPER	8.73 EWL BLDG	OPP OF S/C	RECONNECT
820 ELLICE AVE	50 COMMERCIAL	50 COPPER	54.56 EEL BURNELL ST	0.3 W OF S/C	RECONNECT
820 ELLICE AVE	50 COMMERCIAL	50 COPPER	4.5 EWL BLDG	OPP OF S/C	RECONNECT
820 ELLICE AVE	50 COMMERCIAL	50 COPPER	56.26 EEL BURNELL ST	0.2 W OF S/C	RECONNECT

*SERVICES TO BE RENEWED TO \mathcal{P} . ALL OTHERS TO BE RECONNECTED

VALVES TO BE COUNTER-CLOCKWISE TO CLOSE (RED OPERATING NUT)

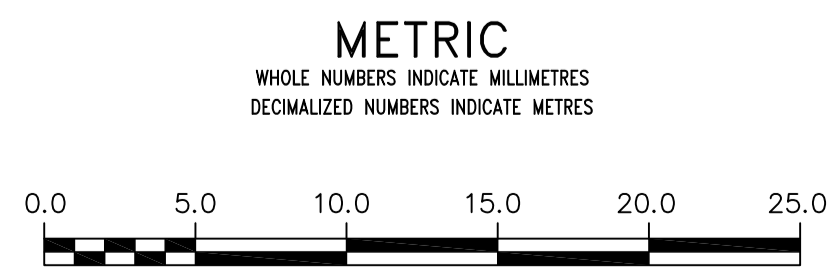

WARNING IF POWER EQUIPMENT OR EXPLOSIVES ARE TO BE USED FOR EXCAVATION ON THIS PROJECT THE CONTRACTOR MUST: 1) NOTIFY THE GAS COMPANY OF THE PROPOSED LOCATION OF EXCAVATION. 2) TAKE PRECAUTION TO AVOID DAMAGE TO GAS COMPANY INSTALLATIONS. SEE PROVINCIAL REGULATION 210/72 FOR DETAILS	LOCATION APPROVED UNDERGROUND STRUCTURES SUPV. U/G STRUCTURES COMMITTEE _____ DATE _____ NOTE: LOCATION OF UNDERGROUND STRUCTURES AS SHOWN ARE BASED ON THE BEST INFORMATION AVAILABLE BUT NO GUARANTEE IS GIVEN THAT ALL EXISTING UTILITIES ARE SHOWN OR THAT THE GIVEN LOCATIONS ARE EXACT. CONFIRMATION OF EXISTENCE AND EXACT LOCATION OF ALL SERVICES MUST BE OBTAINED FROM THE INDIVIDUAL UTILITIES BEFORE PROCEEDING WITH CONSTRUCTION.	B.M. ELEV. _____ CONSTRUCTION COMPLETION DATE: YYYY MM DD _____	ENGINEER'S SEAL CONSULTANT DRAWING NUMBER _____	DESIGNED BY: MJK DRAWN BY: SM SCALE: HORIZONTAL 1:250 VERTICAL 1:50 DATE: 2014 03 25 PLOT DATE: 2014 03 25	CHECKED BY: SC APPROVED BY: KZ RELEASED FOR CONSTRUCTION: _____ DATE: _____				
				<table border="1"> <thead> <tr> <th>NO.</th> <th>REVISIONS</th> <th>DATE</th> <th>BY</th> </tr> </thead> <tbody> <tr> <td> </td> <td> </td> <td> </td> <td> </td> </tr> </tbody> </table>	NO.	REVISIONS	DATE	BY	
NO.	REVISIONS	DATE	BY						