
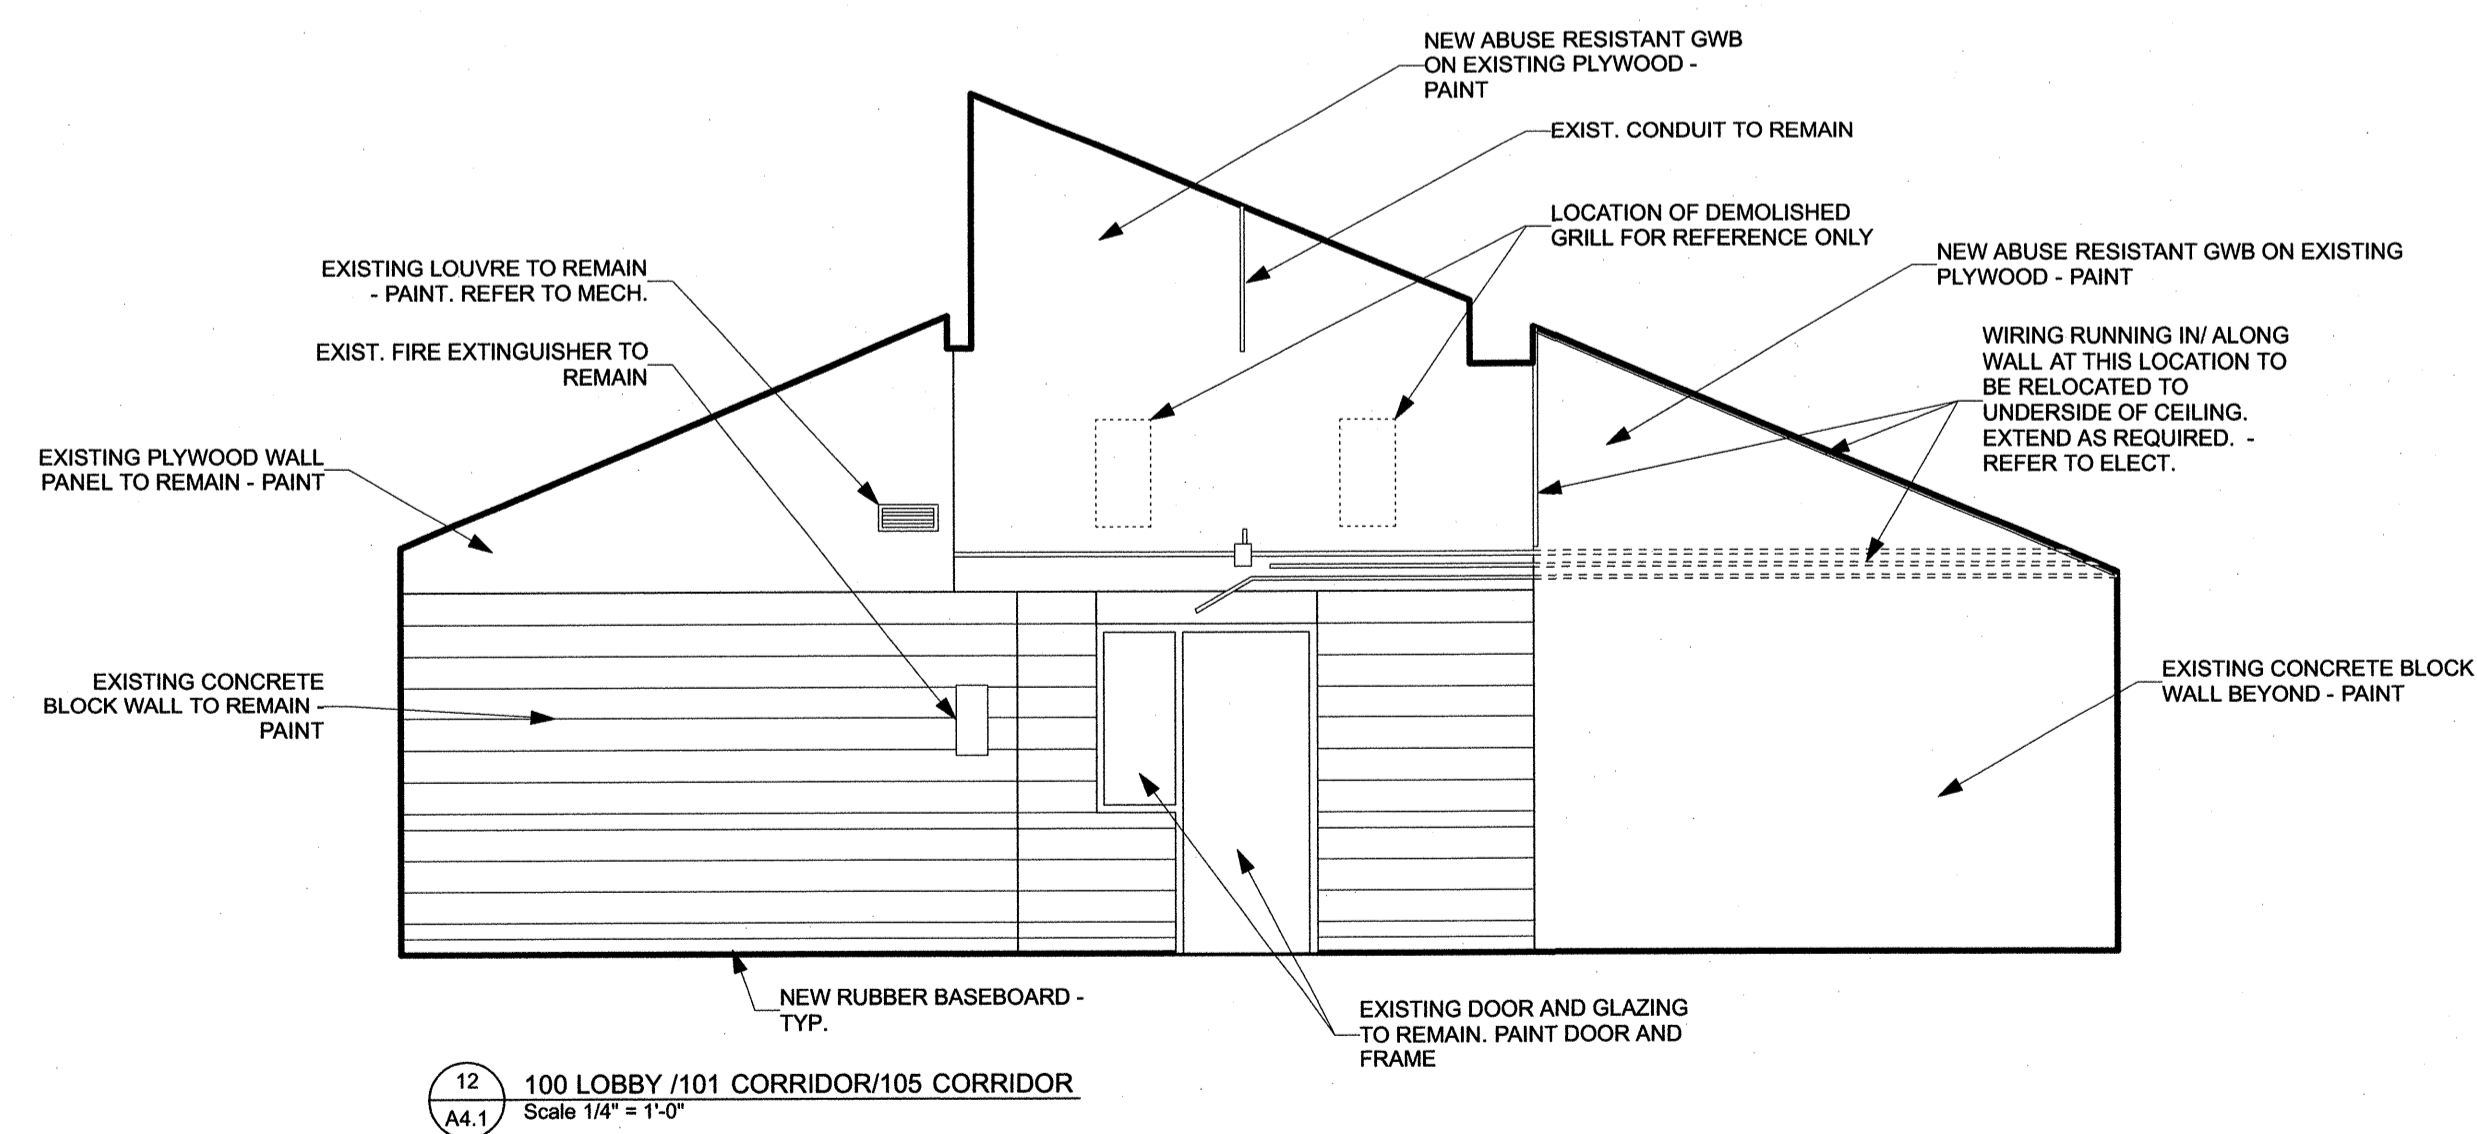
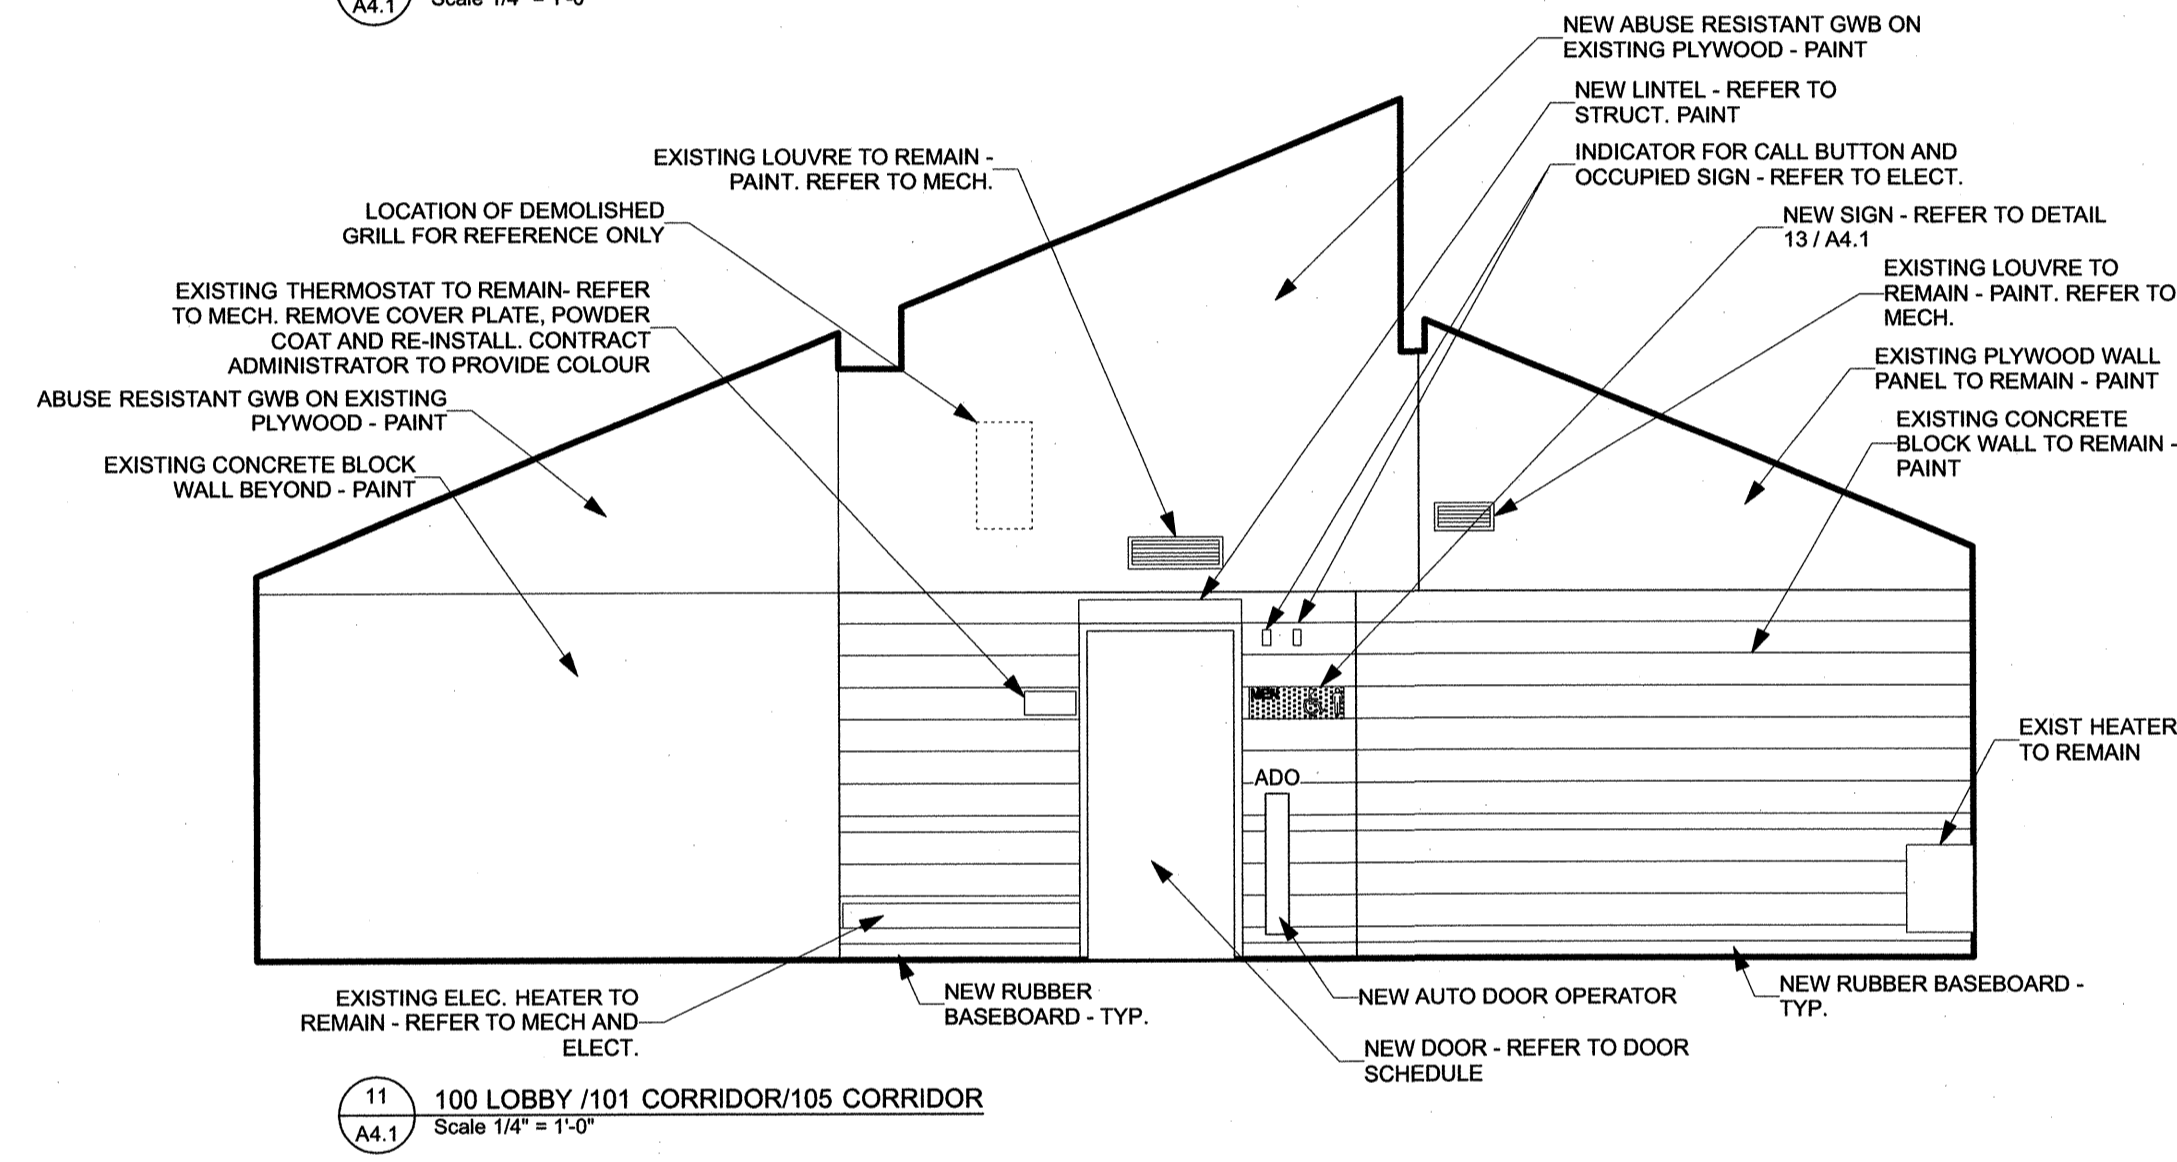
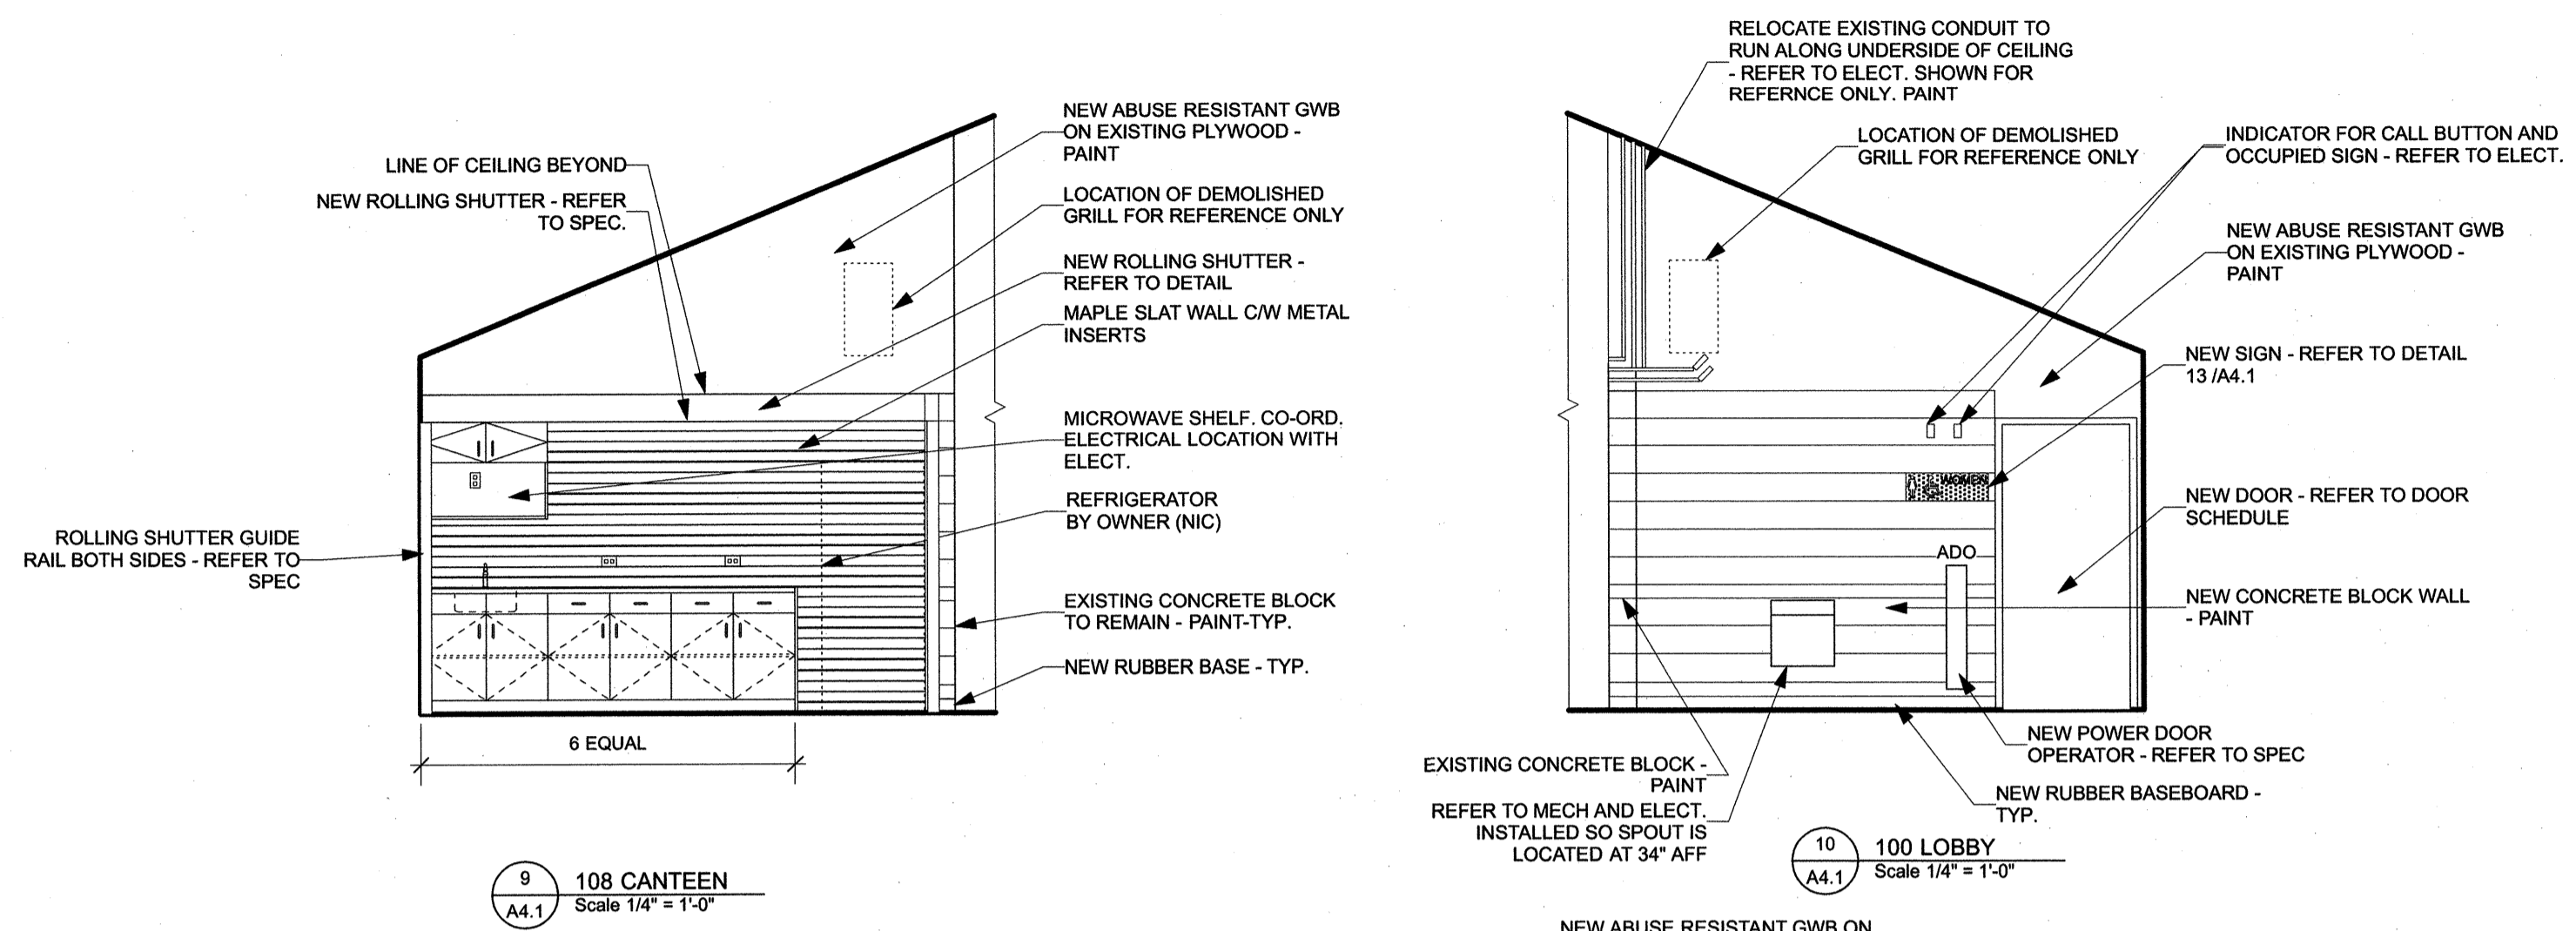



NOTE:
 1. CERTAIN DIMENSIONS FOR DRAWINGS 1,2,3,4,5,6,7 AND 8/A7.1 ARE IN METRIC
 2. CONCRETE BLOCK JOINT LINES NOT SHOWN

WASHROOM ACCESSORIES LEGEND:

- SN SANITARY NAPKIN DISPOSAL
- GB GRAB BAR
- TPD TOILET PAPER DISPENSER
- HD ELEC. HAND DRYER - REFER TO ELEC.
- BCS BABY CHANGE STATION
- SD SOAP DISPENSER
- ADO POWER DOOR OPERATOR - REFER TO ELEC. & DOOR HARDWARE GROUPS
- M MIRROR
- ECB CALL BUTTON
- PL PUSH TO LOCK BUTTON
- BR BACK REST - REFER TO MECH

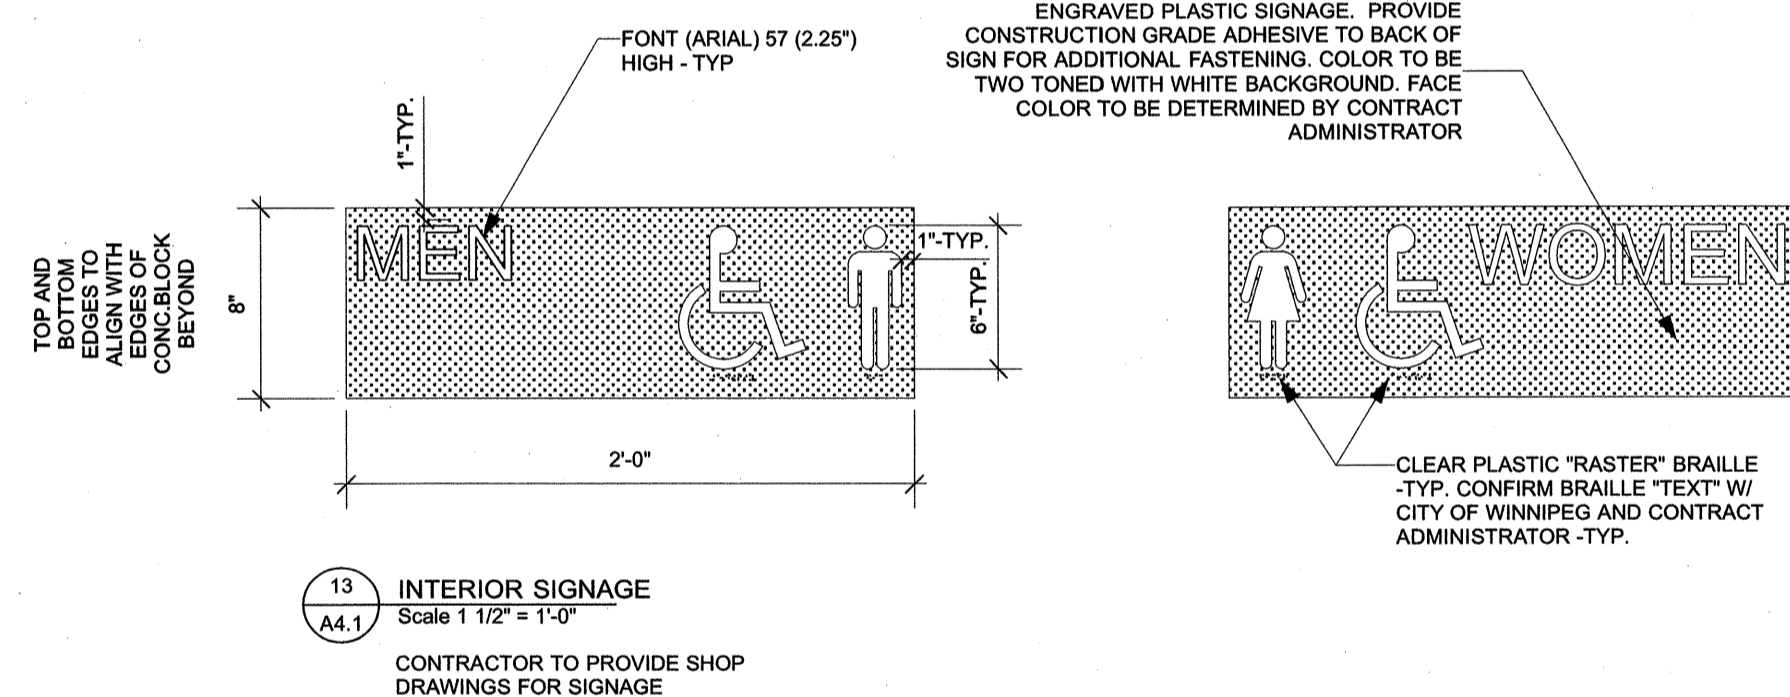

No.	DATE	REVISION / ISSUANCE
5	YY.MM.DD	-
4	YY.MM.DD	-
3	YY.MM.DD	-
2	YY.MM.DD	-
1	2014.03.14	ISSUED FOR CONSTRUCTION

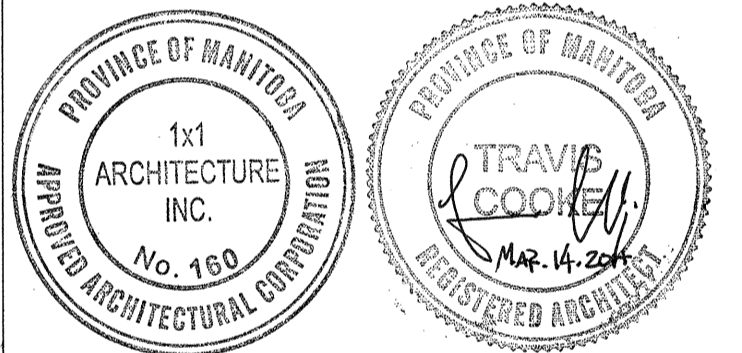

x | architecture inc.
 100 Fort Street, Suite 103 Winnipeg, Manitoba R3C 1C7 204.318.2010

Project: BID OPPORTUNITY 180 - 2014
CLARA HUGHES PARK FACILITY REDEVELOPMENT
 281 HENDERSON HIGHWAY

INTERIOR ELEVATIONS

Project No. 1251
 Date: MARCH 14, 2014

A4.1