




1 CANTEEN ROLLING CART ELEVATION
A5.1 Scale 1" = 1'-0"

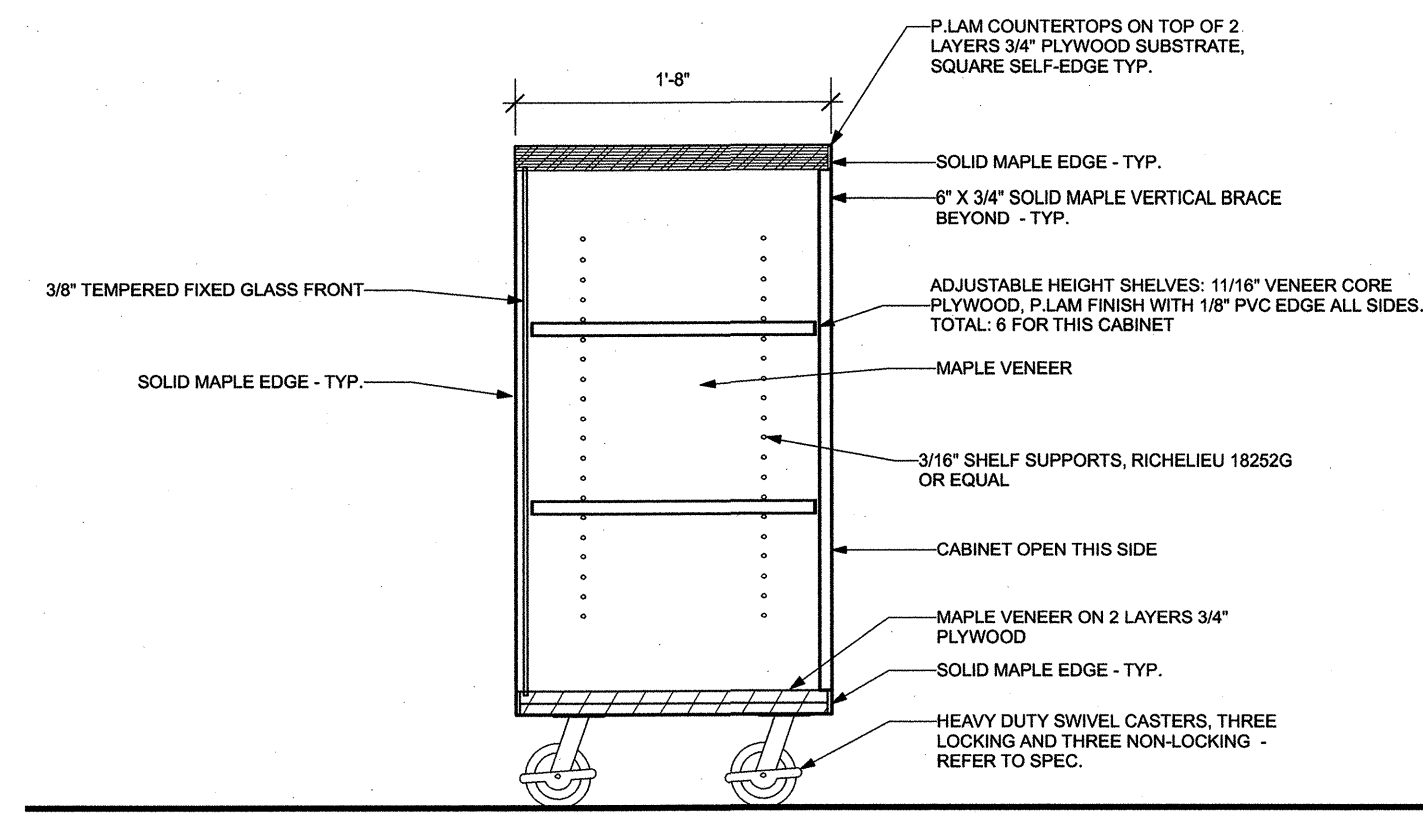


2 CANTEEN ROLLING CART SECTION
A5.1 Scale 1" = 1'-0"

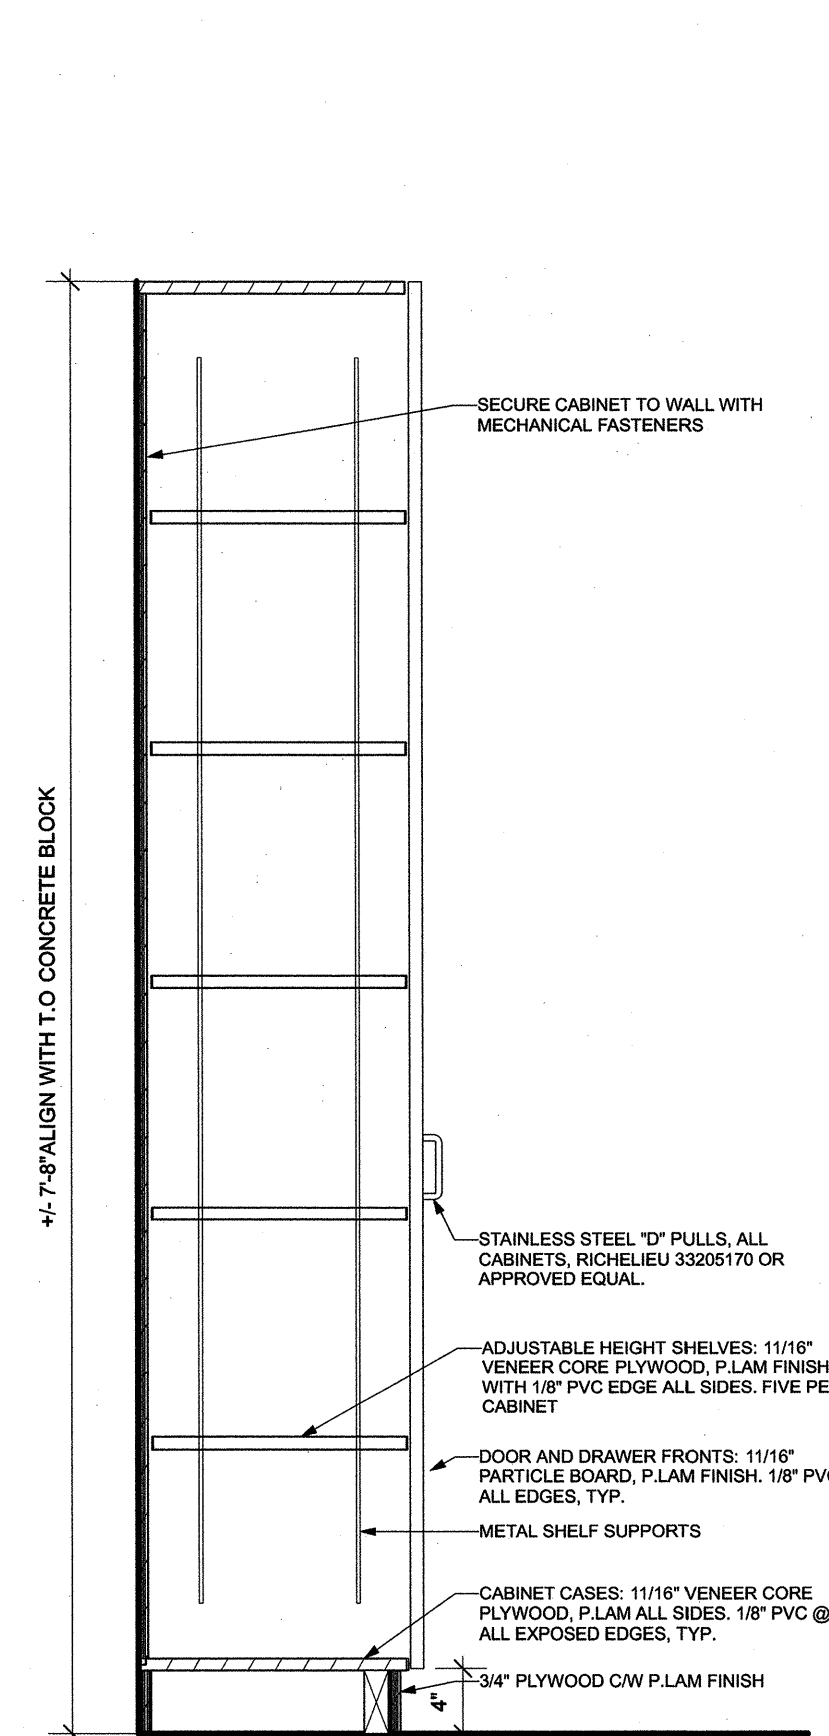

3 ROOM 104 AND 106 MILLWORK
A5.1 Scale 1" = 1'-0"


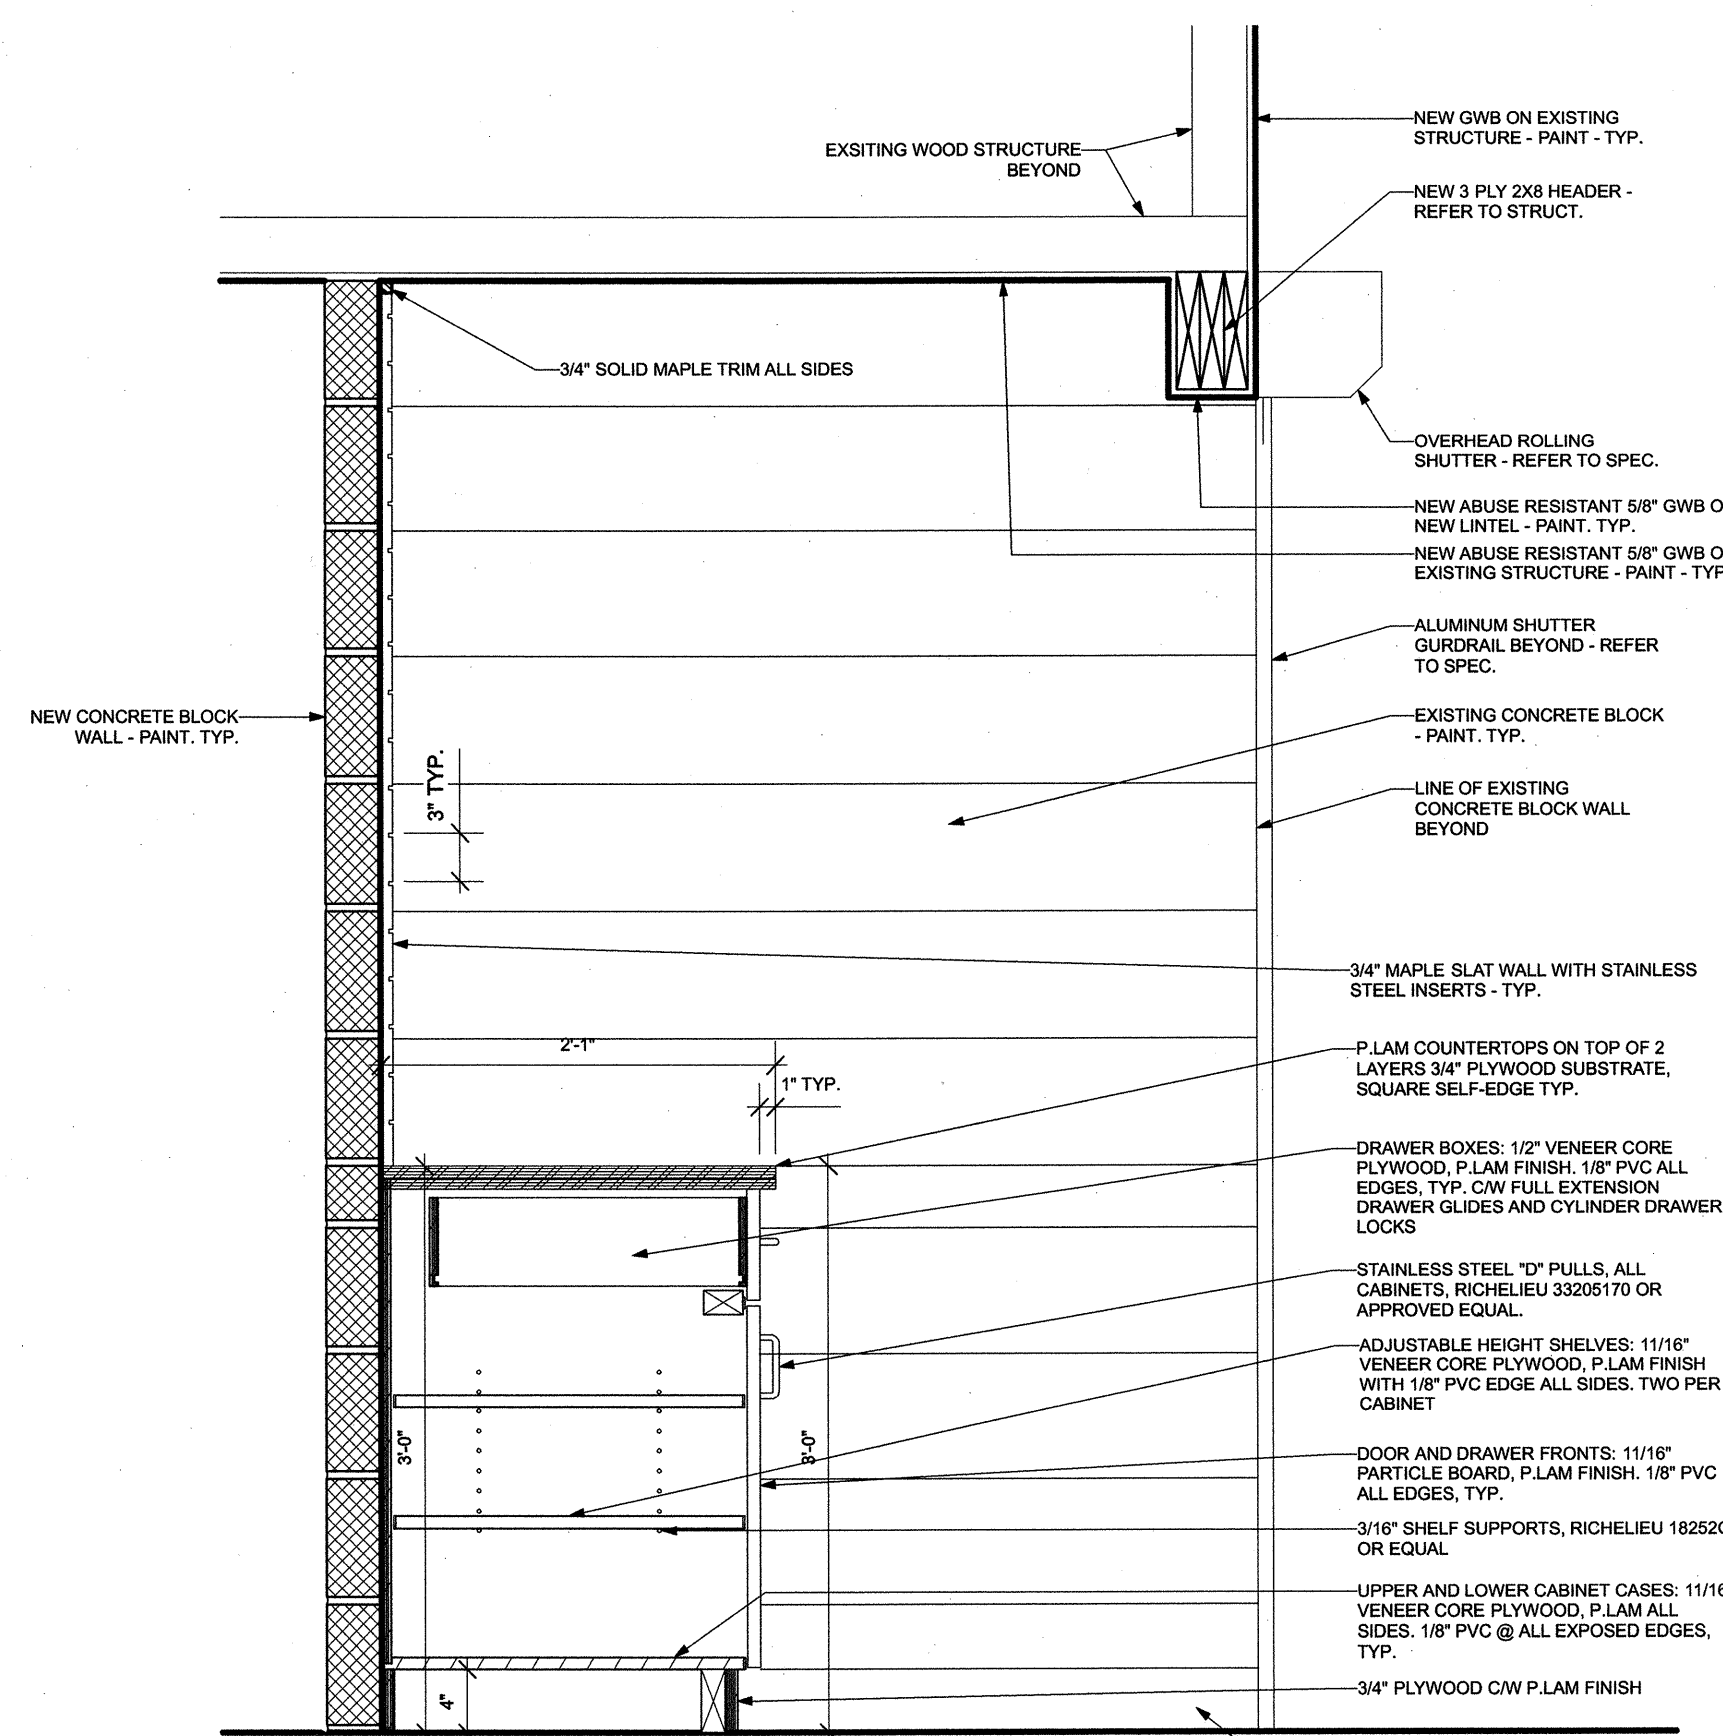


4 CANTEEN MILLWORK
A5.1 Scale 1" = 1'-0"

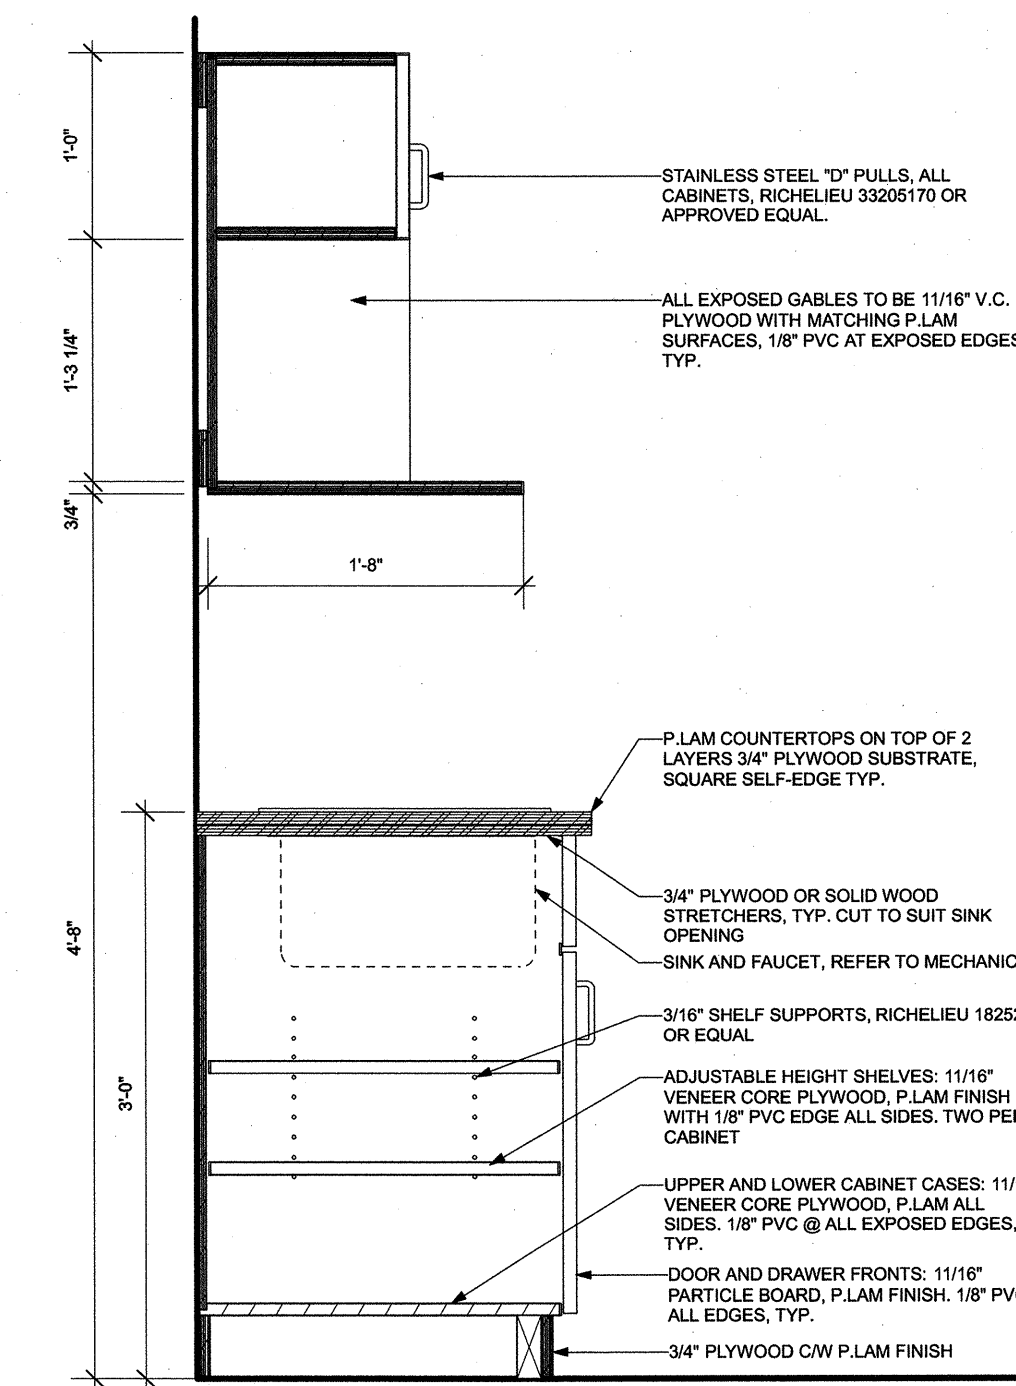

5 CANTEEN MILLWORK
A5.1 Scale 1" = 1'-0"

No.	DATE	REVISION / ISSUANCE
5	YY.MM.DD	-
4	YY.MM.DD	-
3	YY.MM.DD	-
2	YY.MM.DD	-
1	2014.03.14	ISSUED FOR CONSTRUCTION

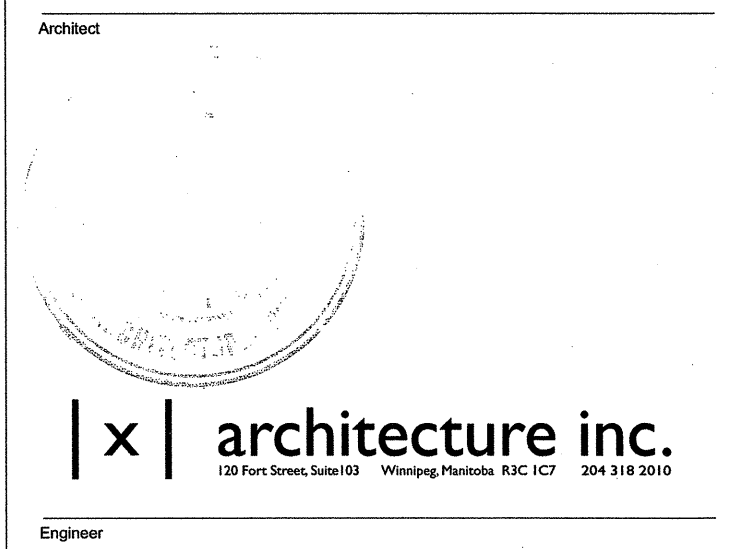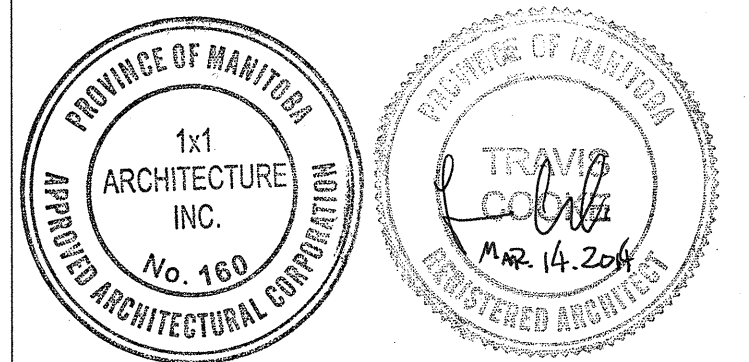

Project: BID OPPORTUNITY 180 - 2014
CLARA HUGHES PARK
FACILITY REDEVELOPMENT
281 HENDERSON HIGHWAY

MILLWORK DETAILS

Project No.	Sheet
1251	A5.1
Date	MARCH 14, 2014