

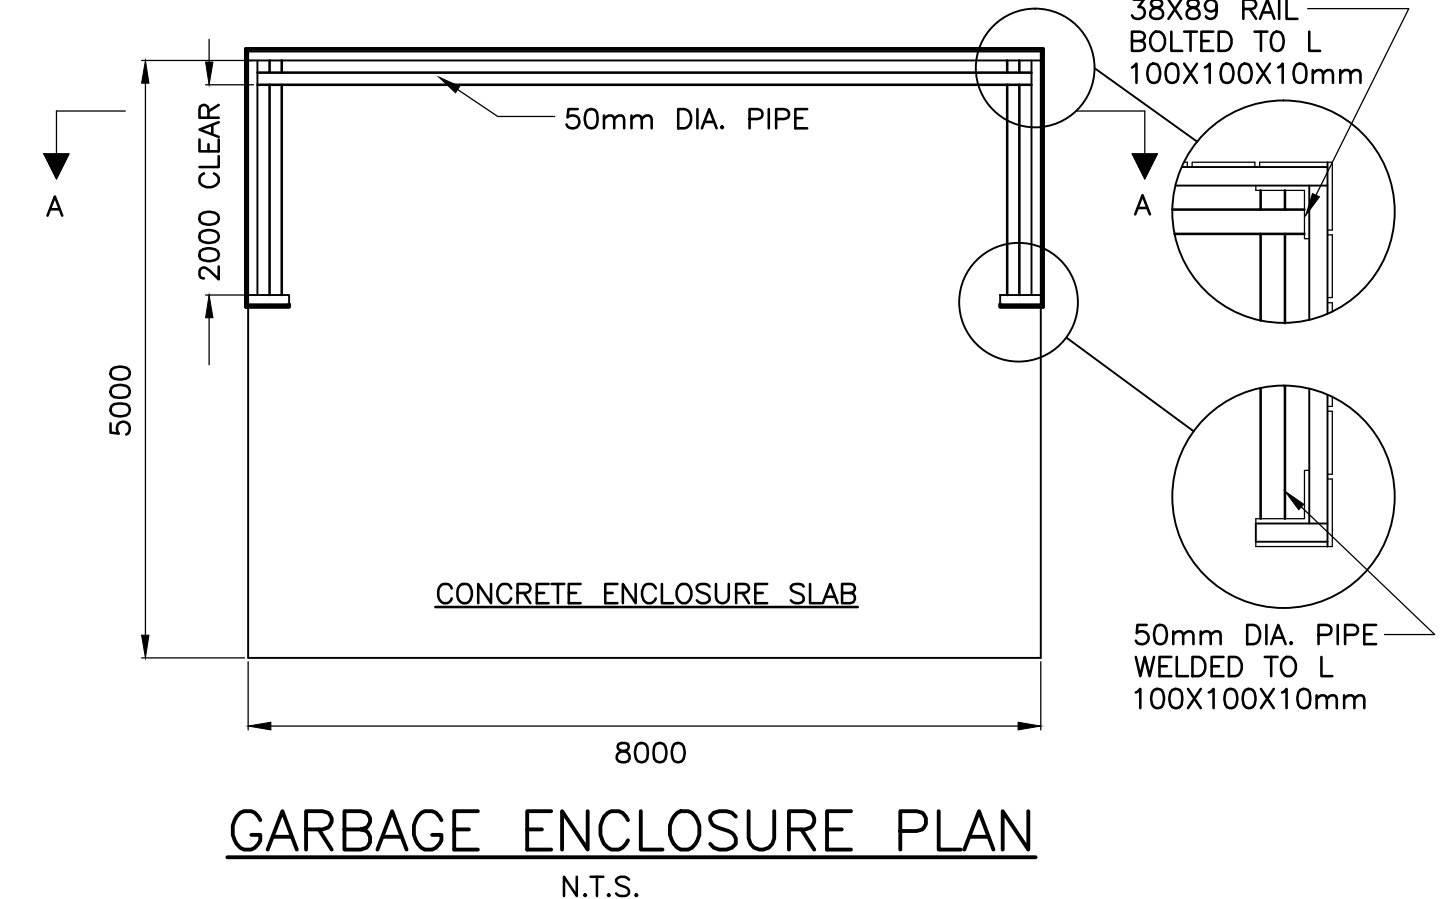
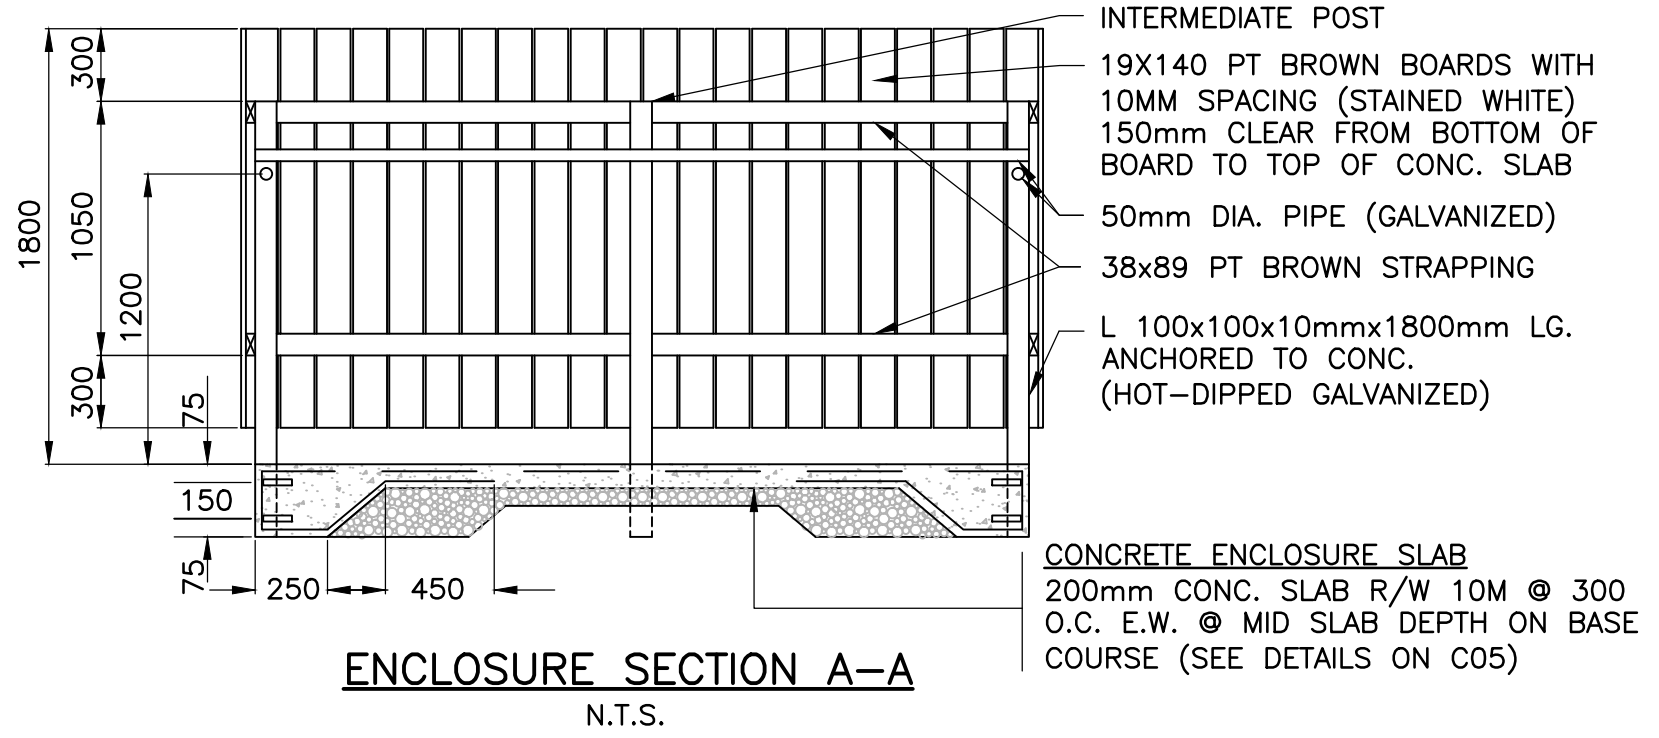


- SIGNAGE INSTALLATION:**
- INSTALL NEW SIGNS AND SIGN POSTS ACCORDING TO THE FOLLOWING TYPICAL SIGNAGE IDENTIFICATION, AS SHOWN IN THE DRAWING:
- | | | |
|--------------------------|---------------------------|--|
| ① NO PARKING - FIRE LANE | ⑤ PEDESTRIAN CROSSING | ⑨ STAFF PARKING ONLY |
| ② STOP SIGN | ⑥ NO PARKING EXCEPT BUSES | ⑩ NO PARKING |
| ③ HANDICAP PARKING ONLY | ⑦ CHECKER BOARD SIGN | ⑪ PRIORITY PARKING FOR EXPECTANT MOTHERS/PARENTS WITH SMALL CHILDREN |
| ④ DO NOT ENTER | ⑧ NO EXIT | |
- ALL NEW SIGNS AND SIGN POSTS INSTALLED SHALL BE IN ACCORDANCE WITH APPLICABLE CITY OF WINNIPEG SPECIFICATIONS AND BY-LAWS AND THE MANUAL OF UNIFORM TRAFFIC CONTROL DEVICES FOR CANADA.

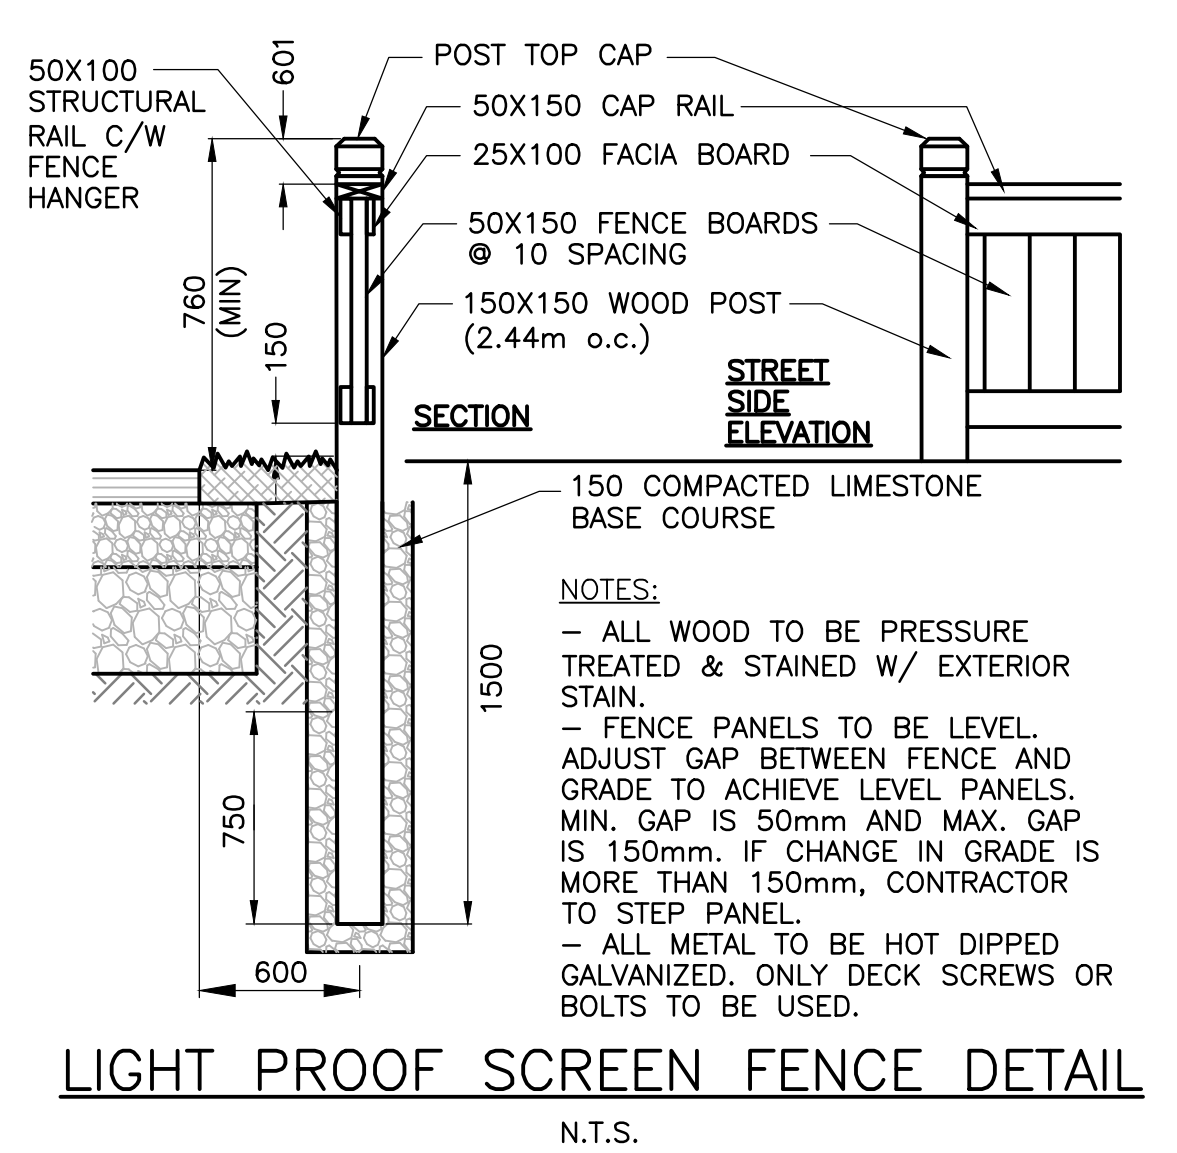

REFER DRAWING C01 FOR GENERAL CONSTRUCTION NOTES

METRIC
WHOLE NUMBERS INDICATE MILLIMETRES
DECIMALIZED NUMBERS INDICATE METRES

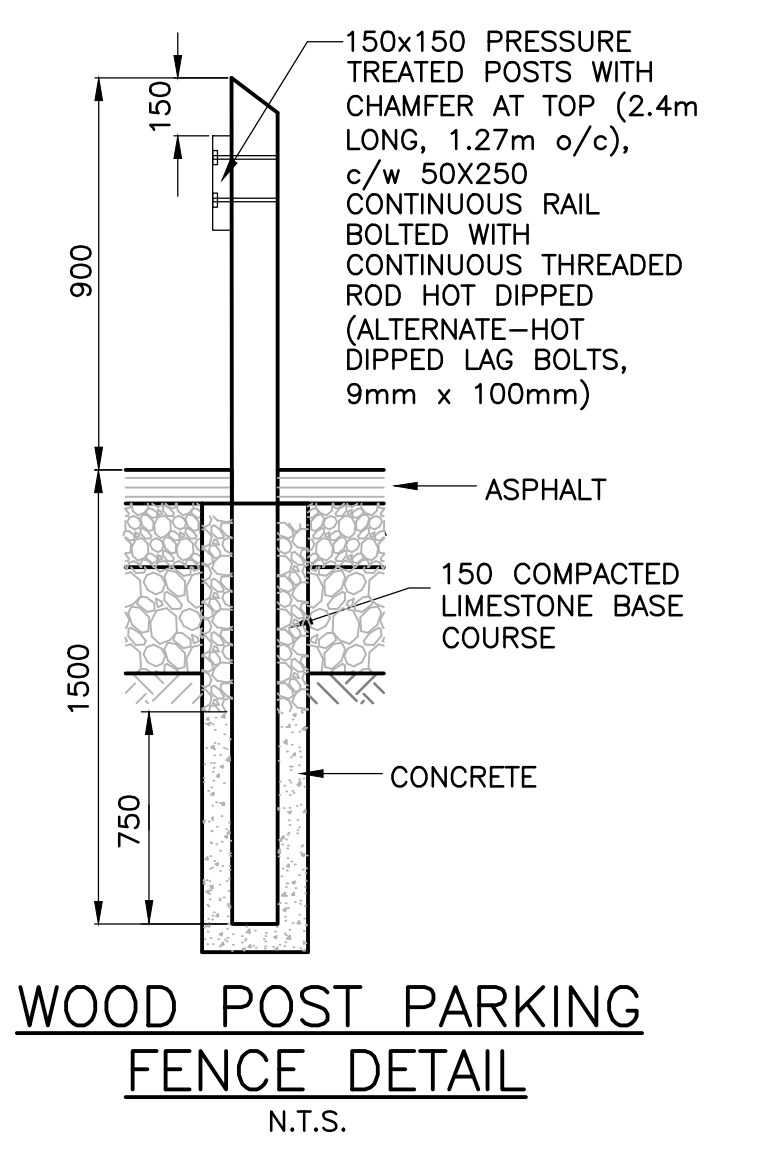

EXISTING	LEGEND - PLAN	PROPOSED	EXISTING	LEGEND - PLAN	PROPOSED	EXISTING	LEGEND - PROFILE	PROPOSED
150 mm WM	WATERMAIN	150 mm WM	---	GAS	---	---	CHAIN LINK FENCE	---
○	HYDRANT	●	---	HYDRO	---	---	FENCE	---
⊗	VALVE	⊙	---	M.T.S.	---	---		
300 mm LDS	LAND DRAINAGE SEWER	300 mm LDS	⊠	PEDESTAL	---			
250 mm CS	WASTE WATER SEWER	250 mm CS	230.000	GROUND ELEVATION	230.00			
□	MANHOLE	●	(230.000)	PAVEMENT ELEVATION	(230.000)			
□	CATCH BASIN	■		PROPERTY LINE				
□	CURB INLET	⊕		SURVEY BAR				
▽	SIGN	▲		CURB STOP				
○	LAMP STANDARD	●		TESTHOLE				
○	UTILITY POLE	●						

LOCATION APPROVED UNDERGROUND STRUCTURES

SUPV. U/S STRUCTURES COMMITTEE DATE

NOTE:
LOCATION OF UNDERGROUND STRUCTURES AS SHOWN ARE BASED ON THE BEST INFORMATION AVAILABLE BUT NO GUARANTEE IS GIVEN THAT ALL EXISTING UTILITIES ARE SHOWN OR THAT THE GIVEN LOCATIONS ARE EXACT. CONFIRMATION OF EXISTENCE AND EXACT LOCATION OF ALL SERVICES MUST BE OBTAINED FROM THE INDIVIDUAL UTILITIES BEFORE PROCEEDING WITH CONSTRUCTION.

NO.	REVISIONS	DATE	BY
2	ISSUED FOR TENDER	14/06/20	BDE
1	ISSUED FOR CLIENT SIGN OFF	14/04/20	BDE

WSP 1600 BUFFALO PLACE
WINNIPEG, MB, CANADA, R3T 6B8
PHONE: 204-477-6550
FAX: 204-474-2884
WWW.WSPGROUP.COM

DESIGNED BY: B.D.E. CHECKED BY: B.J.
DRAWN BY: M.B.S./R.H. APPROVED BY: B.J.

HOR. SCALE: 1:250 (A1)
VERT. SCALE:
DATE: FEBRUARY 2014



THE CITY OF WINNIPEG
PLANNING, PROPERTY & DEVELOPMENT

SEVEN OAKS POOL
PARKING LOT RECONSTRUCTION PROJECT
LANDSCAPING, FENCING AND
SIGNAGE PLAN

CITY DRAWING NO. 23-2014-C04
SHEET 4 OF 5
REV. C04 0