



THE CITY OF WINNIPEG


WATER AND WASTE DEPARTMENT
ENGINEERING DIVISION

MEZZANINE, WALKWAY AND EQUIPMENT SUPPORTS FOR A WATER TREATMENT RESEARCH AND PROCESS OPTIMIZATION FACILITY

BID OPPORTUNITY 25-2014

DRAWING LIST

<u>CONSULTANT DWG No.</u>	<u>CITY DWG No.</u>	<u>TITLE</u>
WX-D0001	1-0601X-D0001-001-00	COVERSHEET
WX-S0121	1-0601X-S0001-001-00	PLAN AT 239.410
WX-S0131	1-0601X-S0002-001-00	WALKWAY PLAN AT 245.000
WX-S0201	1-0601X-S0003-001-00	SECTIONS SHEET 1 OF 2
WX-S0202	1-0601X-S0003-002-00	SECTIONS SHEET 2 OF 2
WX-S0401	1-0601X-S0004-001-00	STANDARD DETAILS SHEET 1 OF 4
WX-S0402	1-0601X-S0004-002-00	STANDARD DETAILS SHEET 2 OF 4
WX-S0403	1-0601X-S0004-003-00	STANDARD DETAILS SHEET 3 OF 4
WX-S0404	1-0601X-S0004-004-00	STANDARD DETAILS SHEET 4 OF 4

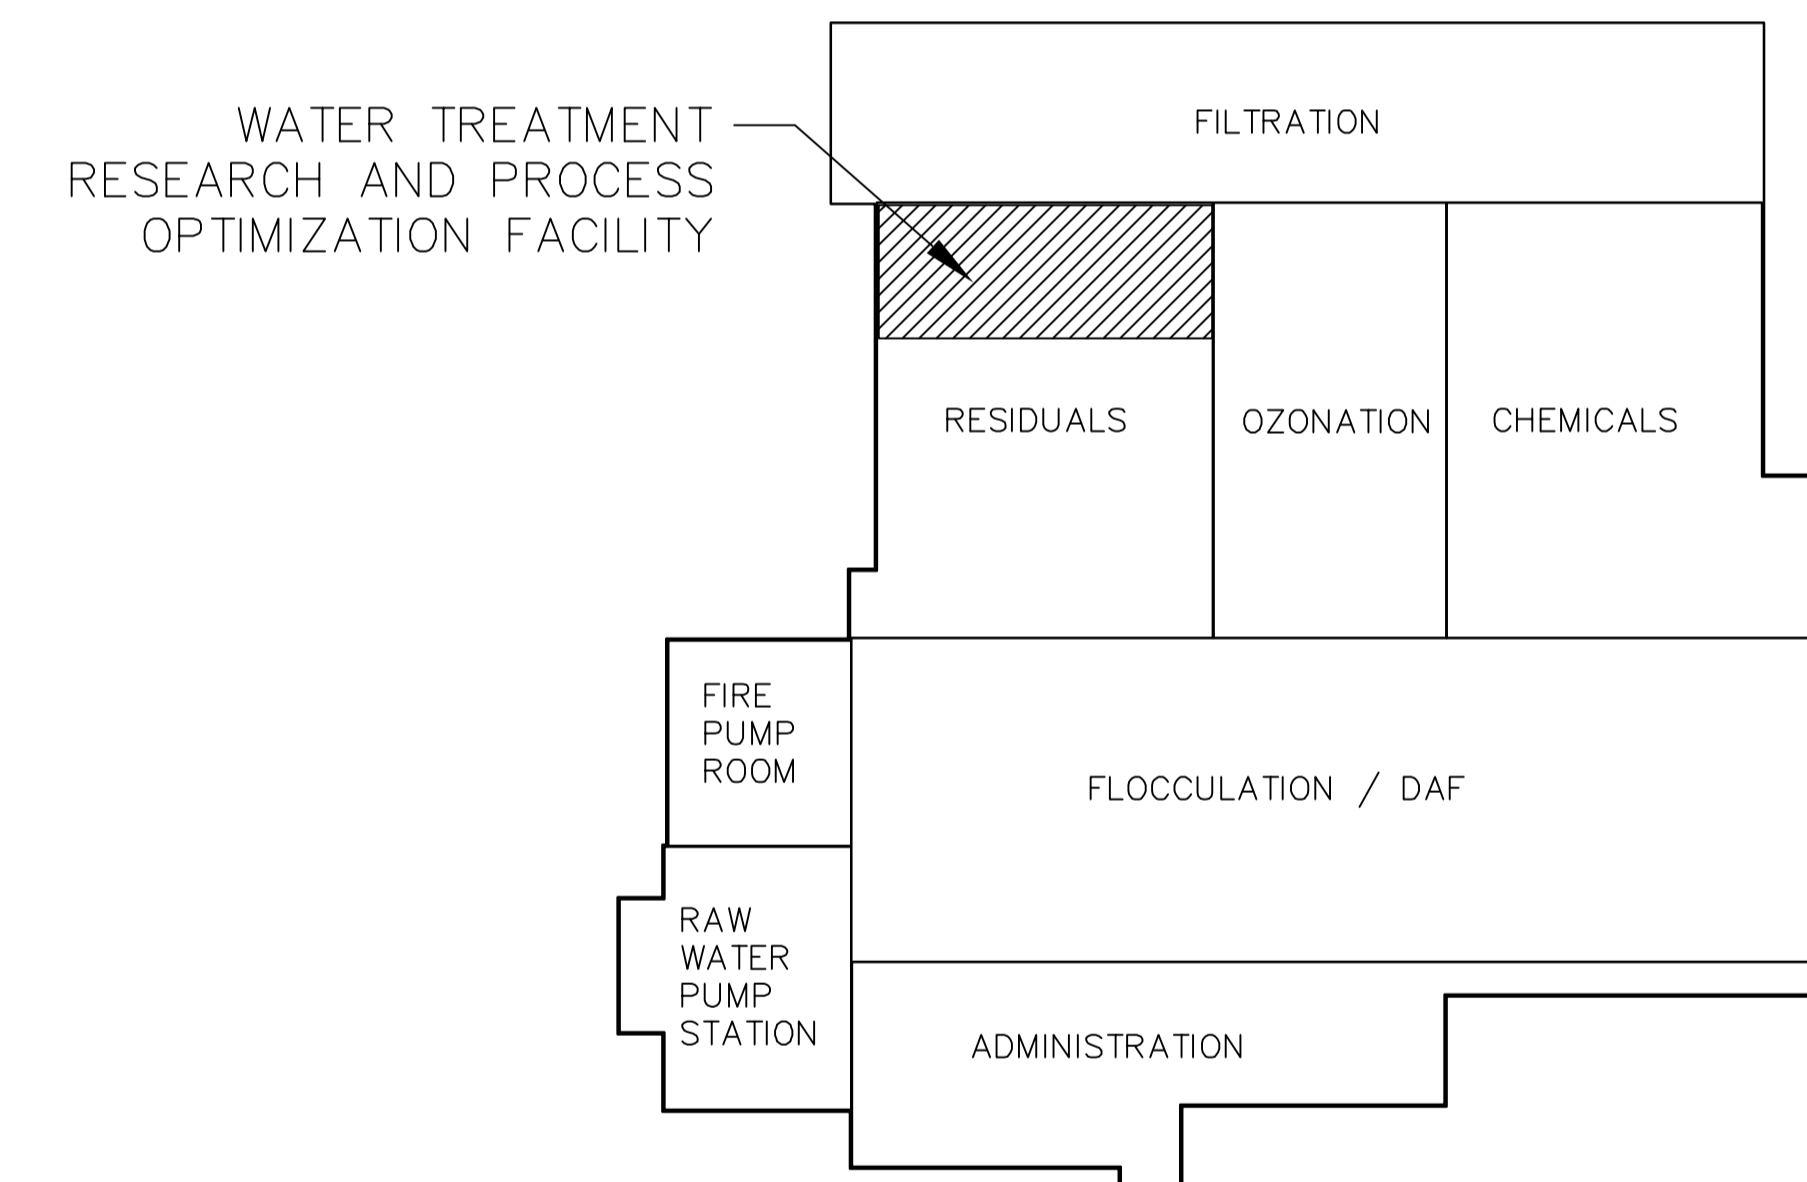

WATER TREATMENT PLANT
KEY MAP
NTS

ISSUED FOR TENDER
JANUARY, 2014



PROJECT No. 462784