


ARBUTHNOT ST

NOTE: CHAINAGES SHOWN ARE ALONG N. P. OF MULVEY AVE.

MULVEY AVENUE

CAUTION:
SL, CS & GAS
TYP. FOR ALL
SERVICES

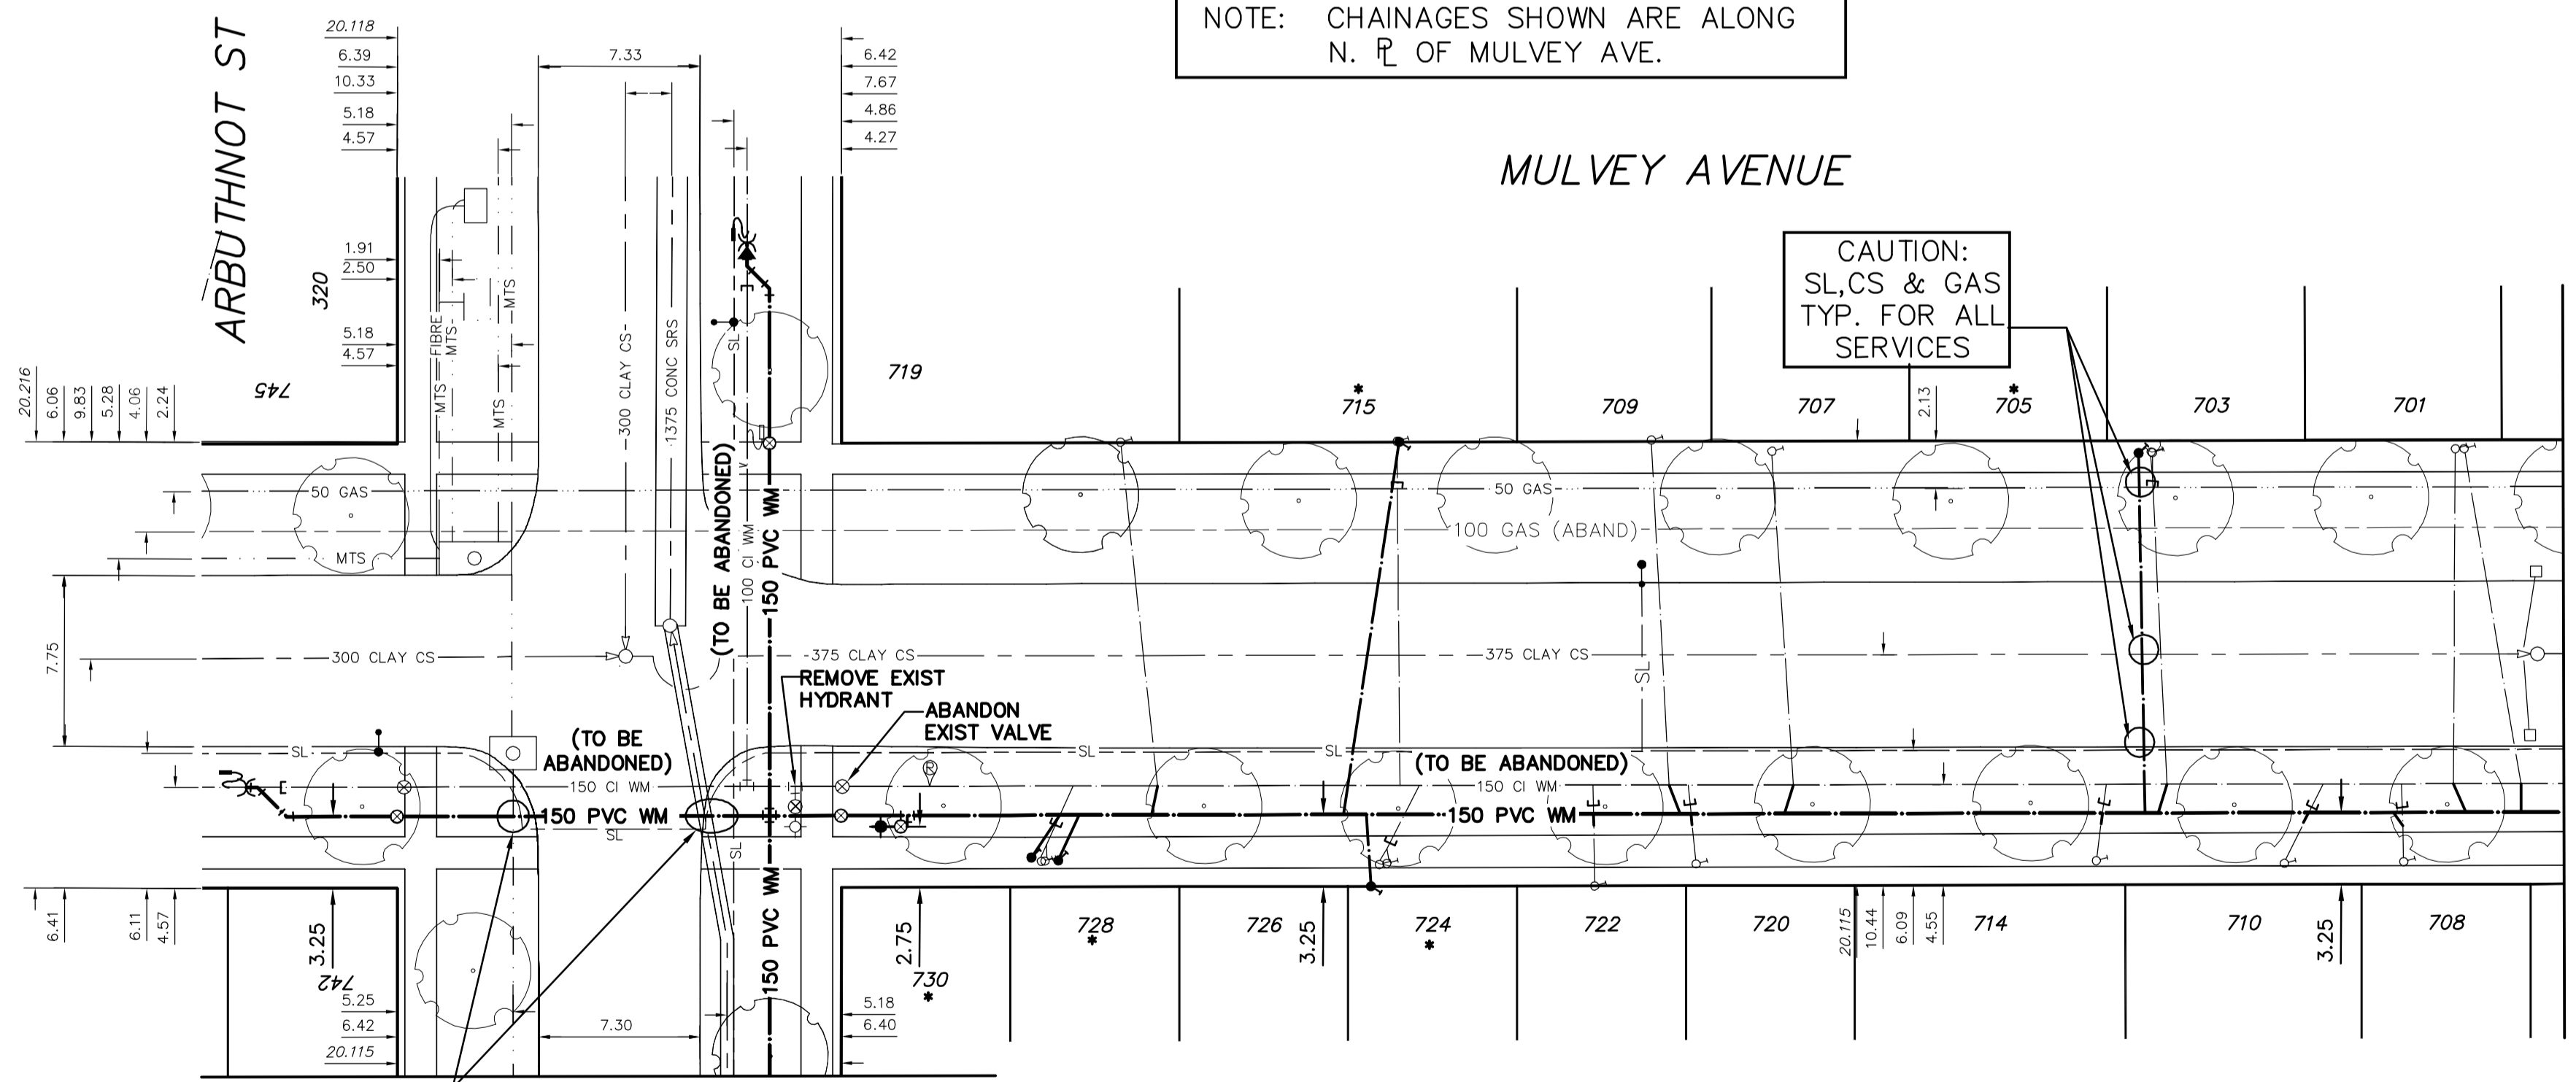

WATER SERVICE INFORMATION

ADDRESS	SIZE (mm) MATERIAL (STREET)	SIZE (mm) MATERIAL (PROP.)	SHORT & LONG MEASUREMENT	CORP. LOCATION	REMARKS
730 MULVEY AVE	20	20	2.9 EWL HSE	1.5 E OF S/C	RENEW SERV. TO R
728 MULVEY AVE	20	20	1.7 EWL HSE	1.2 E OF S/C	RENEW SERV. TO R
728 MULVEY AVE	20	12	9.24 EEL ARBUTHNOT ST	1.7 E OF S/C	RECONNECT SERV.
724 MULVEY AVE	20	12	2.6 EEL HSE	1.7 E OF S/C	RECONNECT SERV.
724 MULVEY AVE	20	12	24.39 EEL ARBUTHNOT ST	1.4 E OF S/C	RECONNECT SERV.
722 MULVEY AVE	20	20	1.1 EWL HSE	1.4 E OF S/C	RENEW SERV. TO R
720 MULVEY AVE	20	20	24.22 EEL ARBUTHNOT ST	1.4 E OF S/C	RECONNECT SERV.
720 MULVEY AVE	20	20	2.7 EWL HSE	OPP OF S/C	RECONNECT SERV.
719 MULVEY AVE	20	20	34.15 EEL ARBUTHNOT ST	0.4 W OF S/C	RECONNECT SERV.
719 MULVEY AVE	20	20	1.6 EWL HSE	1.6 OF S/C	RECONNECT SERV.
715 MULVEY AVE	20	20	12.65 EEL ARBUTHNOT ST	1.6 OF S/C	RECONNECT SERV.
715 MULVEY AVE	20	20	0.5 EWL HSE	1.6 OF S/C	RECONNECT SERV.
714 MULVEY AVE	20	20	25.17 EEL ARBUTHNOT ST	OPP OF S/C	RECONNECT SERV.
710 MULVEY AVE	20	20	1.4 EEL HSE	0.4 E OF S/C	RECONNECT SERV.
710 MULVEY AVE	20	20	56.87 EEL ARBUTHNOT ST	1.6 E OF S/C	RECONNECT SERV.
709 MULVEY AVE	20	20	1.9 WEL HSE	1.6 E OF S/C	RECONNECT SERV.
709 MULVEY AVE	20	20	2.3 WEL HSE	0.8 E OF S/C	RECONNECT SERV.
708 MULVEY AVE	20	20	36.70 EEL ARBUTHNOT ST	0.9 E OF S/C	RECONNECT SERV.
708 MULVEY AVE	20	20	1.3 EWL HSE	OPP OF S/C	RECONNECT SERV.
707 MULVEY AVE	20	12	70.80 EEL ARBUTHNOT ST	0.7 E OF S/C	RECONNECT SERV.
707 MULVEY AVE	20	12	1.1 EWL HSE	0.9 E OF S/C	RECONNECT SERV.
705 MULVEY AVE	20	20	42.16 EEL ARBUTHNOT ST	0.7 E OF S/C	RECONNECT SERV.
705 MULVEY AVE	20	20	2.6 EEL HSE	0.7 E OF S/C	WYED WITH 703 SEPARATE SERV.
703 MULVEY AVE	20	12	59.34 EEL ARBUTHNOT ST	0.6 E OF S/C	WYED WITH 705
703 MULVEY AVE	20	12	1.0 EWL HSE	0.6 E OF S/C	RECONNECT SERV.
699 MULVEY AVE	20	12	59.40 EEL ARBUTHNOT ST	0.6 E OF S/C	RECONNECT SERV.
699 MULVEY AVE	20	12	1.3 WEL HSE	OPP OF S/C	RECONNECT SERV.
699 MULVEY AVE	20	12	73.13 EEL ARBUTHNOT ST	2.5 E OF S/C	RECONNECT SERV.
699 MULVEY AVE	20	12	2.7 WEL HSE	2.5 E OF S/C	RECONNECT SERV.
699 MULVEY AVE	20	12	73.51 EEL ARBUTHNOT ST	2.5 E OF S/C	RECONNECT SERV.


* SERVICES TO BE RENEWED TO R. ALL OTHERS TO BE RECONNECTED

NOTE: ALL VALVES TO BE INSTALLED COUNTERCLOCKWISE TO CLOSE

CAUTION: CB, MTS, SL, SRS

FOR CONTINUATION SEE DWG D-13558

MATCHLINE 1+78.085 SEE DWG D-13560

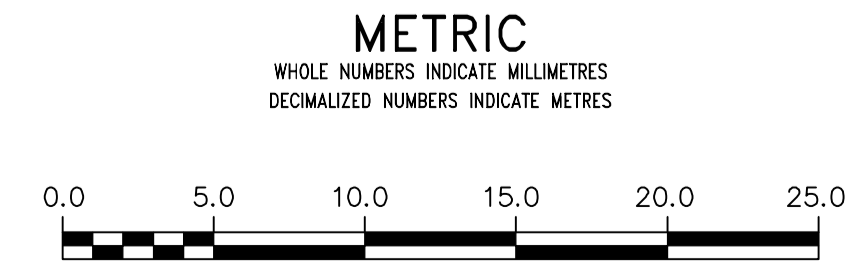

WARNING
IF POWER EQUIPMENT OR EXPLOSIVES ARE TO BE USED FOR EXCAVATION ON THIS PROJECT THE CONTRACTOR MUST:
1) NOTIFY THE GAS COMPANY OF THE PROPOSED LOCATION OF EXCAVATION.
2) TAKE PRECAUTION TO AVOID DAMAGE TO GAS COMPANY INSTALLATIONS.
SEE PROVINCIAL REGULATION 210/72 FOR DETAILS

LOCATION APPROVED
UNDERGROUND STRUCTURES
SUPV. U/G STRUCTURES COMMITTEE DATE
NOTE:
LOCATION OF UNDERGROUND STRUCTURES AS SHOWN ARE BASED ON THE BEST INFORMATION AVAILABLE BUT NO GUARANTEE IS GIVEN THAT ALL EXISTING UTILITIES ARE SHOWN OR THAT THE GIVEN LOCATIONS ARE EXACT. CONFIRMATION OF EXISTENCE AND EXACT LOCATION OF ALL SERVICES MUST BE OBTAINED FROM THE INDIVIDUAL UTILITIES BEFORE PROCEEDING WITH CONSTRUCTION.

B.M. ELEV.	
CONSTRUCTION COMPLETION DATE: YYYY MM DD	
DESIGNED BY	TS
CHECKED BY	SC
DRAWN BY	RS
APPROVED BY	KZ
SCALE:	
HORIZONTAL	1:250
VERTICAL	1:50
RELEASED FOR CONSTRUCTION	
DATE	2014 04 10
DATE	
NO.	REVISIONS
DATE	BY
DATE	2014 04 10
PLOT DATE:	2014 04 10

ENGINEER'S SEAL
ORIGINAL SIGNED BY S.R.J. COURNOYER 14-04-10
CONSULTANT DRAWING NUMBER

THE CITY OF WINNIPEG
WATER AND WASTE DEPARTMENT
ENGINEERING DIVISION
2014 WATER RENEWALS
MULVEY AVENUE
ARBUTHNOT STREET TO
77 E OF ARBUTHNOT STREET

SHEET 6 OF 15
CITY DRAWING NUMBER
D-13559