





# THE CITY OF WINNIPEG PUBLIC WORKS DEPARTMENT ENGINEERING DIVISION

## 2014 REGIONAL STREET RENEWAL PACKAGE - KING EDWARD STREET SOUTHBOUND AND CENTURY STREET NORTHBOUND

### BID OPPORTUNITY No. 463-2014

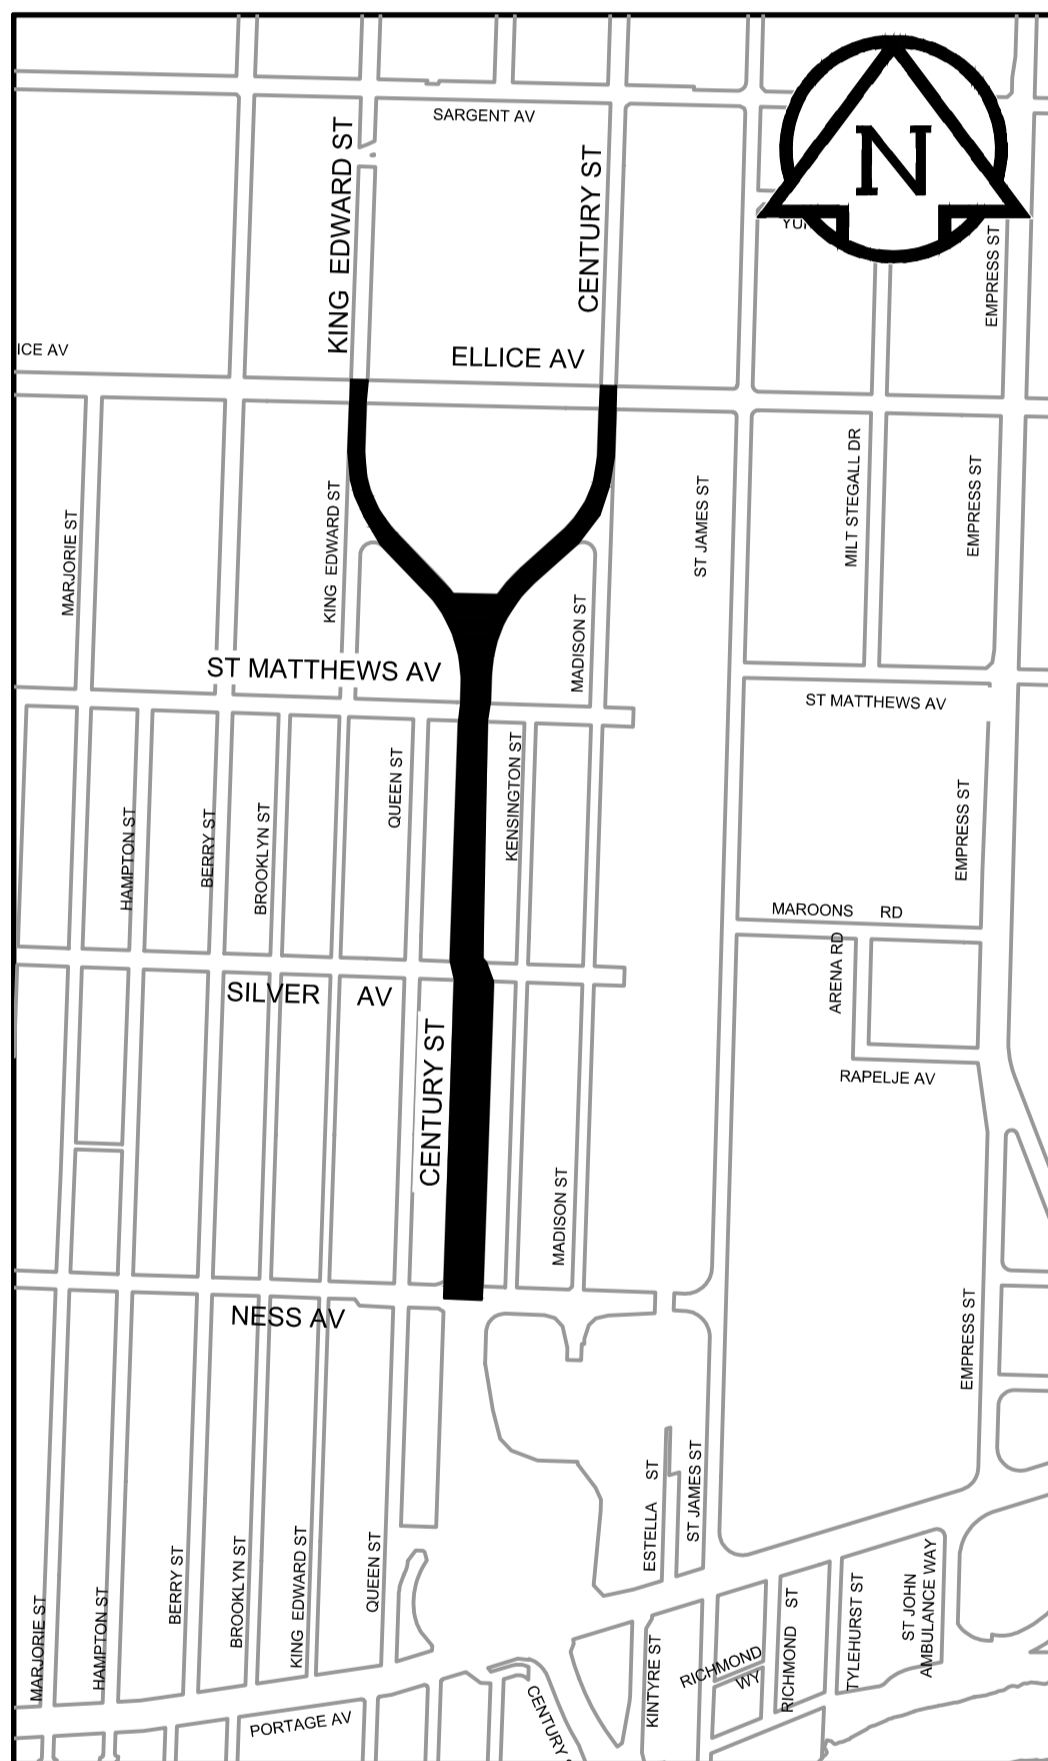

**KING EDWARD STREET  
SOUTHBOUND & CENTURY STREET  
NORTHBOUND  
MILL AND FILL**

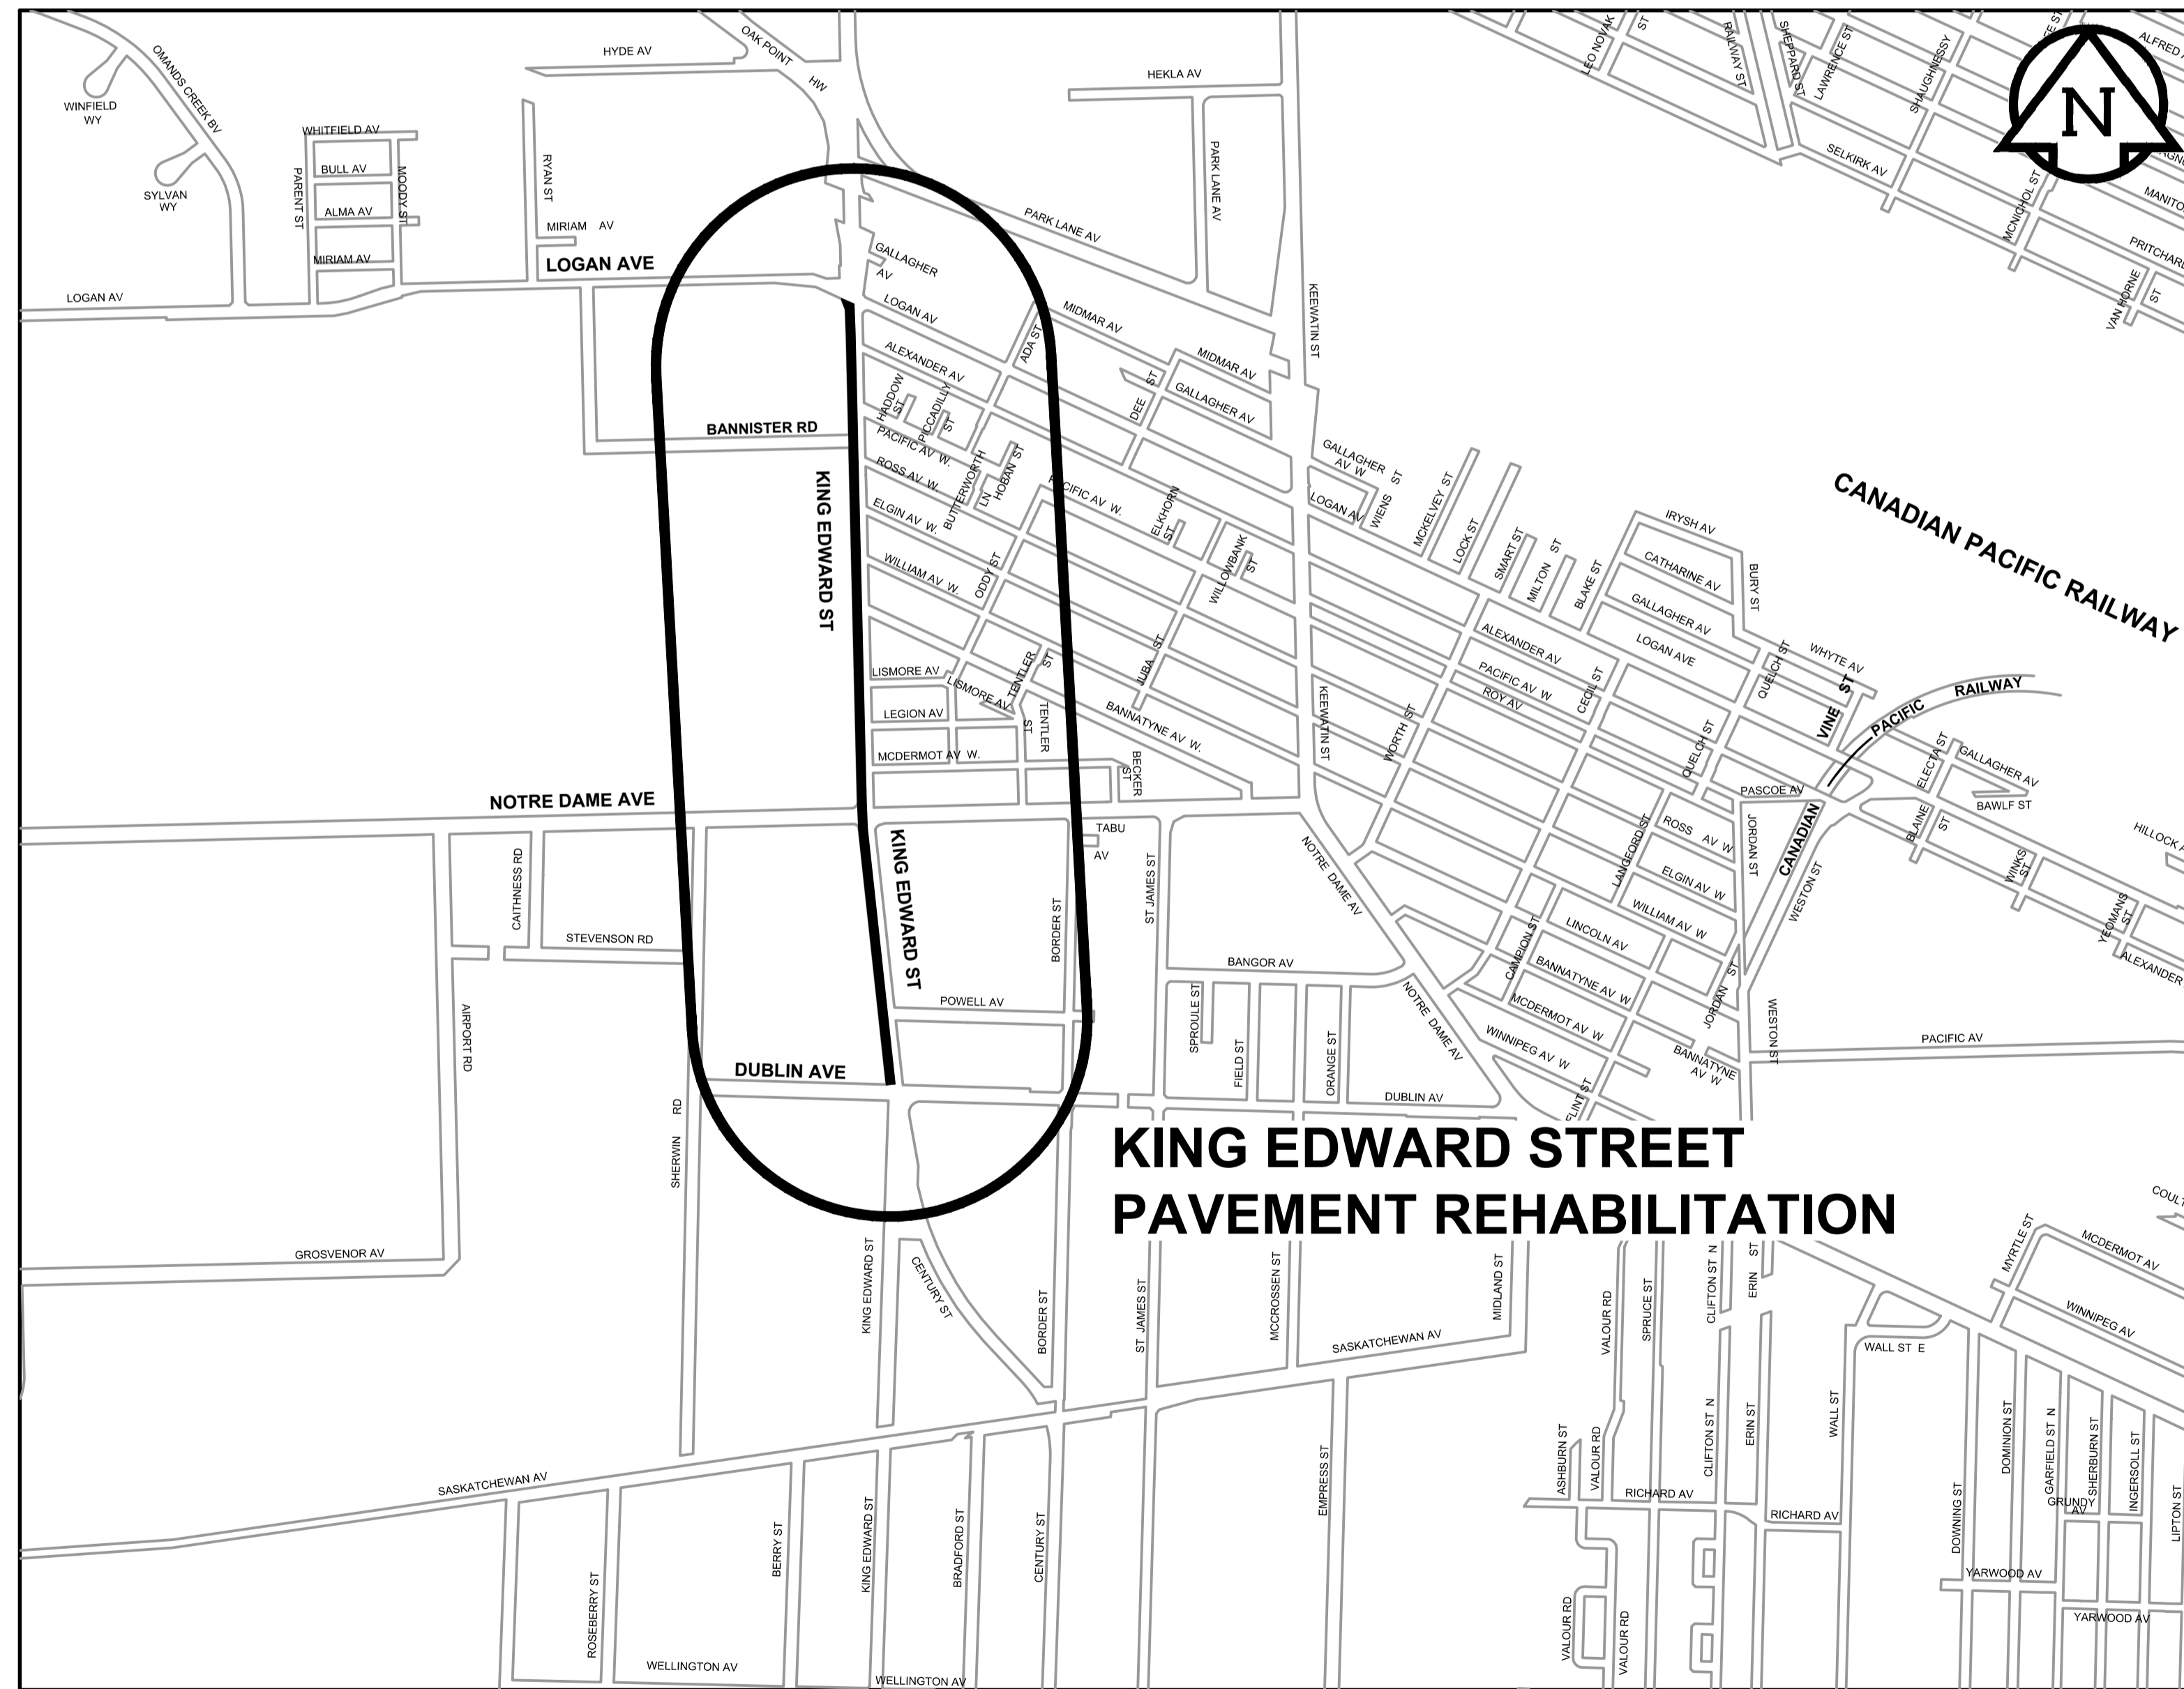

**KING EDWARD STREET  
PAVEMENT REHABILITATION**

**LOCATION PLAN**  
SCALE: 1:10,000  
0 250 500m

**DRAWING LIST**

DRAWING NUMBER	DESCRIPTION
P-3358-0	COVER SHEET, LOCATION PLAN, AND DRAWING INDEX
<b>HORIZONTAL GEOMETRY</b>	
P-3358-1	S/B KING EDWARD STREET TO W/B NOTRE DAME AVENUE

**HORIZONTAL AND VERTICAL ALIGNMENT**

P-3358-2	STA 0+050 TO STA 0+180
P-3358-3	STA 0+180 TO STA 0+310
P-3358-4	STA 0+310 TO STA 0+440
P-3358-5	STA 0+440 TO STA 0+570
P-3358-6	STA 0+570 TO STA 0+700
P-3358-7	STA 0+700 TO STA 0+830
P-3358-8	STA 0+830 TO STA 0+960
P-3358-9	STA 0+960 TO STA 1+090
P-3358-10	STA 1+090 TO STA 1+220
P-3358-11	STA 1+220 TO STA 1+360
P-3358-12	STA 1+360 TO STA 1+500
P-3358-13	STA 1+500 TO STA 1+640

**OMAND'S CREEK APPROACH SLAB**

P-3358-14	PLAN, SECTIONS & DETAILS
-----------	--------------------------

**MILL & FILL - KING EDWARD STREET SOUTHBOUND & CENTURY STREET NORTHBOUND**

15	PLAN
16	PLAN
17	PLAN
18	PLAN

**REFERENCE DRAWINGS: ROUTE 90 CULVERT AT OMAND'S CREEK - TOP SLAB REHABILITATION, STRUCTURAL STRENGTHENING AND RELATED WORKS (1985) (AS-BUILT)**

AS-BUILT NO.	DWG NO.	DESCRIPTION
B-5530-2	C315-85-02	GENERAL ARRANGEMENT AND LOCATION OF PROPOSED WORKS
B-5530-3	C315-85-03	TRAFFIC ROUTING AND CONSTRUCTION SEQUENCE
B-5530-4	C315-85-04	DETAILS OF TOP SLAB MODIFICATIONS AND APPROACH SLABS
B-5530-5	C315-85-05	ASPHALT OVERLAY LAYOUT AND GRADES
B-5530-6	C315-85-06	LAYOUT & DETAILS OF ALUMINUM PEDESTRIAN HANDRAIL
B-5530-7	C315-85-07	LAYOUT OF BALANCED ALUMINUM SHOULDER BARRIER, HEADWALL CHAIN LINK FENCE AND RIP RAP




**MORRISON HERSHFIELD**

RELEASED FOR CONSTRUCTION BY:

*B. Kozelma*  
STREETS PROJECT ENGINEER

June 13/14  
DAVE

COVER SHEET  
AND LOCATION PLAN

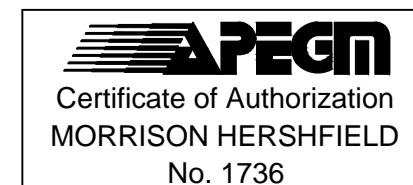

CITY DRAWING No.	REV
P-3358-0	0
CONSULTANT NO.	
W140003-T-000_RX.dwg	