
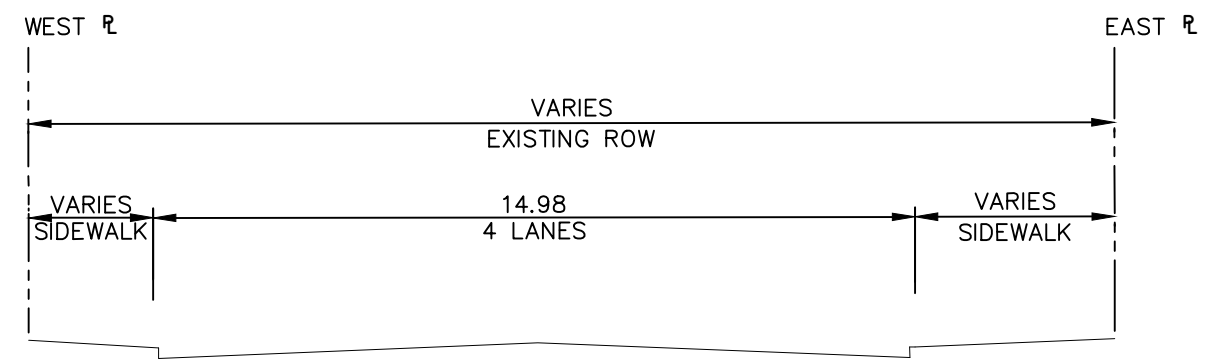


May 27, 2014 - 10:37am  
 P:\5514001-5514099\5514011 - City of Winnipeg 2014 Regional Street Renewal Program\MMM Drawings\SK Dwg\Mill and Fill\5514011 SK-01-02-03 mill & fill\_bid doc.dwg - tab: BALM

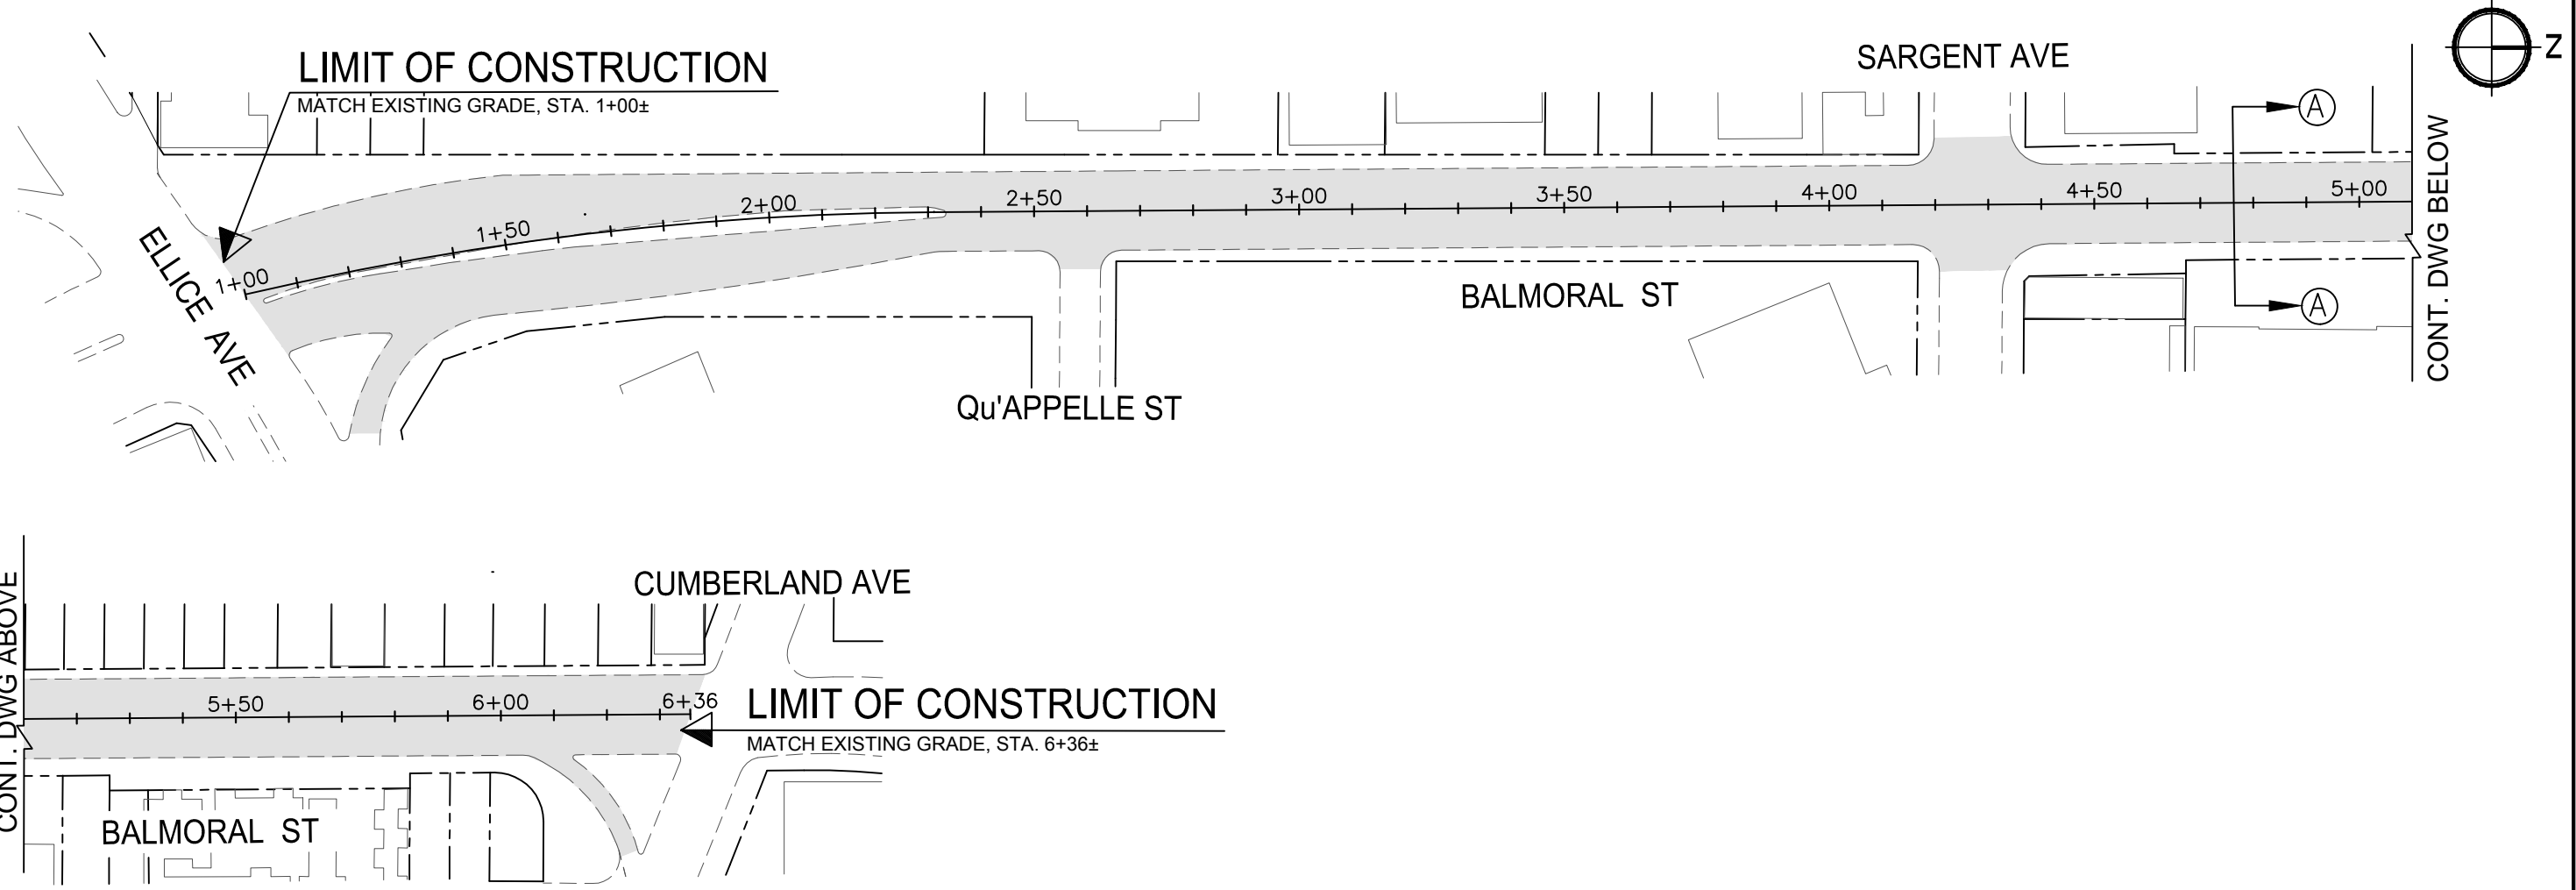

**SECTION A-A**  
SCALE: NTS

NOTE:  
 These design documents are prepared solely for the use by the party with whom the design professional has entered into a contract and there are no representations of any kind made by the design professional to any party with whom the design professional has not entered into a contract.

**NOTE:**


1. THE REGIONAL MILL & FILL GUIDELINES ARE BEING REVISED TO INCLUDE THE ADDITION OF TACTILE PANELS AT SIDEWALK RAMPS AT ALL INTERSECTING REGIONAL OR COLLECTOR STREETS.
2. WORK ON BALMORAL SHALL BE SCHEDULED SO AS NOT TO TAKE PLACE AT THE SAME TIME AS WORK ON SHERBROOK.

**SCOPE OF WORK:**

- MILL EXISTING ASPHALT
- MISCELLANEOUS CURB RENEWALS
- MISCELLANEOUS SLAB RENEWALS
- MISCELLANEOUS SIDEWALK RENEWALS
- PLACE ASPHALT OVERLAY

**METRIC**

WHOLE NUMBERS INDICATE MILLIMETRES  
 DECIMALIZED NUMBERS INDICATE METRES

|   |  |                     |   |  |
|---|--|---------------------|---|--|
|  | MMM Group Limited<br>Suite 111 - 93 Lombard Ave.<br>Winnipeg, MB R3B 3B1<br>t. 204.943.3178<br>f. 204.943.4948<br>www.mmm.ca |                     | CITY OF WINNIPEG<br>2014 REGIONAL STREET RENEWAL PROGRAM<br><b>BALMORAL STREET - MILL AND FILL</b><br><b>ELLICE AVENUE TO CUMBERLAND AVENUE</b> |  |
|   | SCALE:<br>NTS  | DATE:<br>2014.01.05 | DWG. No.<br>5514011-SK-03   |  |