
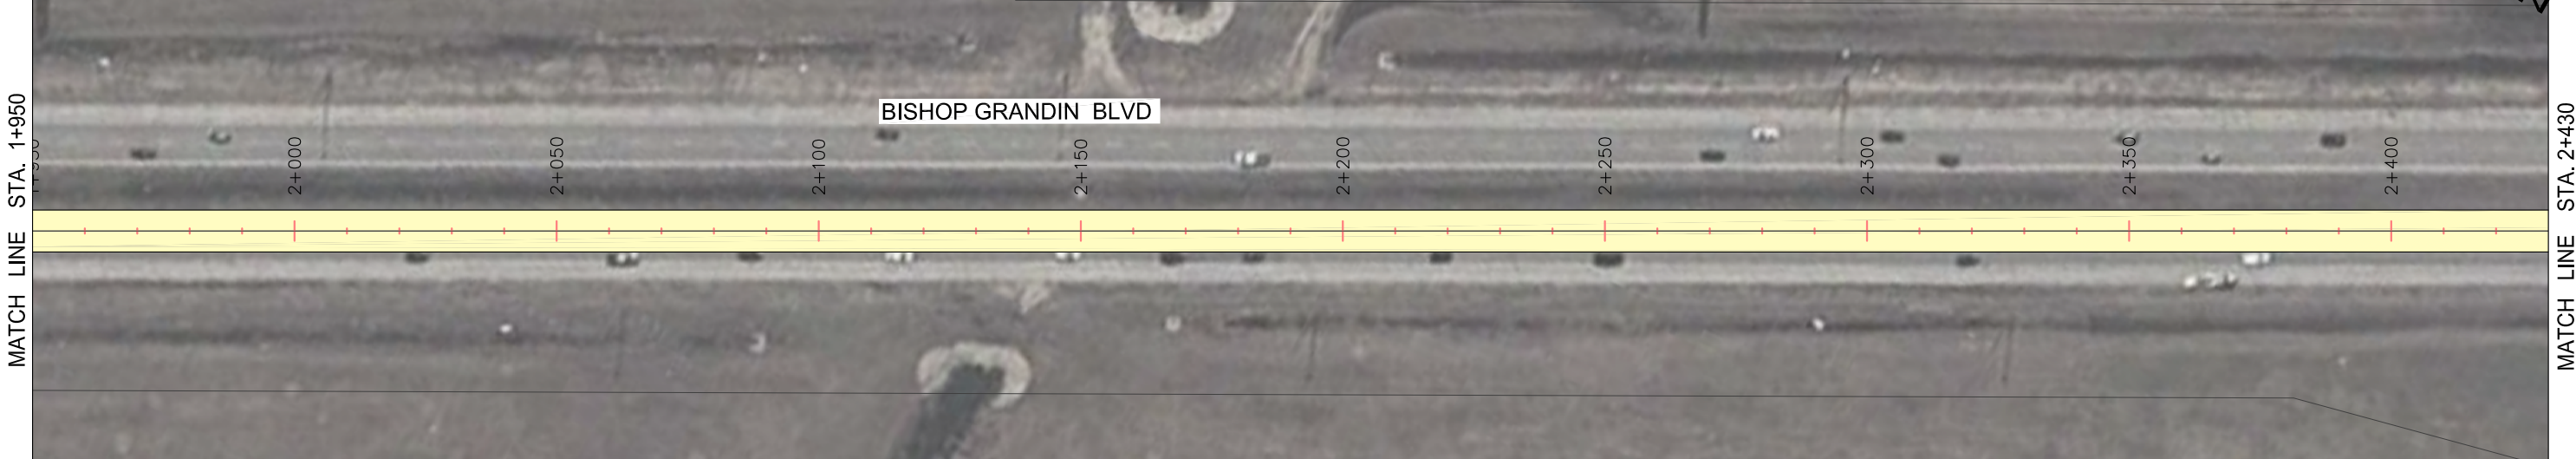


May 28, 2014 - 8:57am \\WP-FILES\PROJECTS\5514001-5514099\5514032 - Consulting Services for 2014 Streets Maintenance Preservation Program\MMM.dwg \saph\5514032-C-001-2_BISHOP_CPF.dwg -tab:WB Bishop Grandin 2

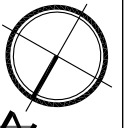

NOTES

1. ALL PARTIAL DEPTH JOINT REPAIRS, FULL DEPTH JOINT REPAIRS, AND SLAB REPAIR(S) WILL BE IDENTIFIED AND MARKED ON SITE BY THE CONTRACT ADMINISTRATOR.
2. THE CONTRACTOR WILL ARRANGE WITH THE CONTRACT ADMINISTRATOR AN ON SITE WALK THROUGH TO VERIFY ALL REPAIR LOCATIONS.

LEGEND

	ASPHALT OVERLAY
	CONCRETE PAVEMENT PRESERVATION

NOTE: These design documents are prepared solely for the use by the party with whom the design professional has entered into a contract and there are no representations of any kind made by the design professional to any party with whom the design professional has not entered into a contract.

LOCATIONS APPROVED UNDERGROUND STRUCTURES

SIGNED BY:		DATE	
SUPV. U/G STRUCTURES			

LOCATION OF UNDERGROUND STRUCTURES AS SHOWN ARE BASED ON THE BEST INFORMATION AVAILABLE BUT NO GUARANTEE IS GIVEN THAT ALL EXISTING UTILITIES ARE SHOWN OR THAT THE GIVEN LOCATIONS ARE EXACT CONFIRMATION OF EXISTENCE AND EXACT LOCATION OF ALL SERVICES MUST BE OBTAINED FROM THE INDIVIDUAL UTILITIES BEFORE PROCEEDING WITH CONSTRUCTION.

G.B.M. -			
ELEV. -			
NO.	REVISIONS		
1	ISSUED FOR TENDER	14/05/28	VMM
0	ISSUED FOR REVIEW	14/04/16	VMM

MMM GROUP

MMM Group Limited,
Suite 111 - 93 Lombard Ave,
Winnipeg, MB R3B 3B1
t, 204.943.3178
f, 204.943.4948
www.mmm.ca

DESIGNED BY: B.Q.D.	CHECKED BY: V.M.M.
DRAWN BY: S.B.	APPROVED BY: V.M.M.
HOR. SCALE: 1:1250	RELEASED FOR CONSTRUCTION: DATE
VERTICAL: -	

ENGINEER'S SEAL

PROVINCE OF MANITOBA
REGISTERED PROFESSIONAL ENGINEER

V.M. MAROTI
Member
30809

CONSULTANT ACAD DWGS. NO.
5514032-C-002

THE CITY OF WINNIPEG
PUBLIC WORKS DEPARTMENT
STREETS MAINTENANCE DIVISION

2014 STREETS MAINTENANCE PRESERVATION PROGRAM

WB BISHOP GRANDIN BLVD
FROM PEMBINA HWY OVERPASS TO WAVERLEY ST
STA. 1+950 TO STA. 2+875
CONCRETE PAVEMENT PRESERVATION

CITY DRAWING NUMBER
SHEET 2 OF 6

BID NO.
542-2014

METRIC
WHOLE NUMBERS INDICATE MILLIMETRES
DECIMALIZED NUMBERS INDICATE METRES

APEGM
Certificate of Authorization
MMM Group Limited
No. 4531 Date: -