
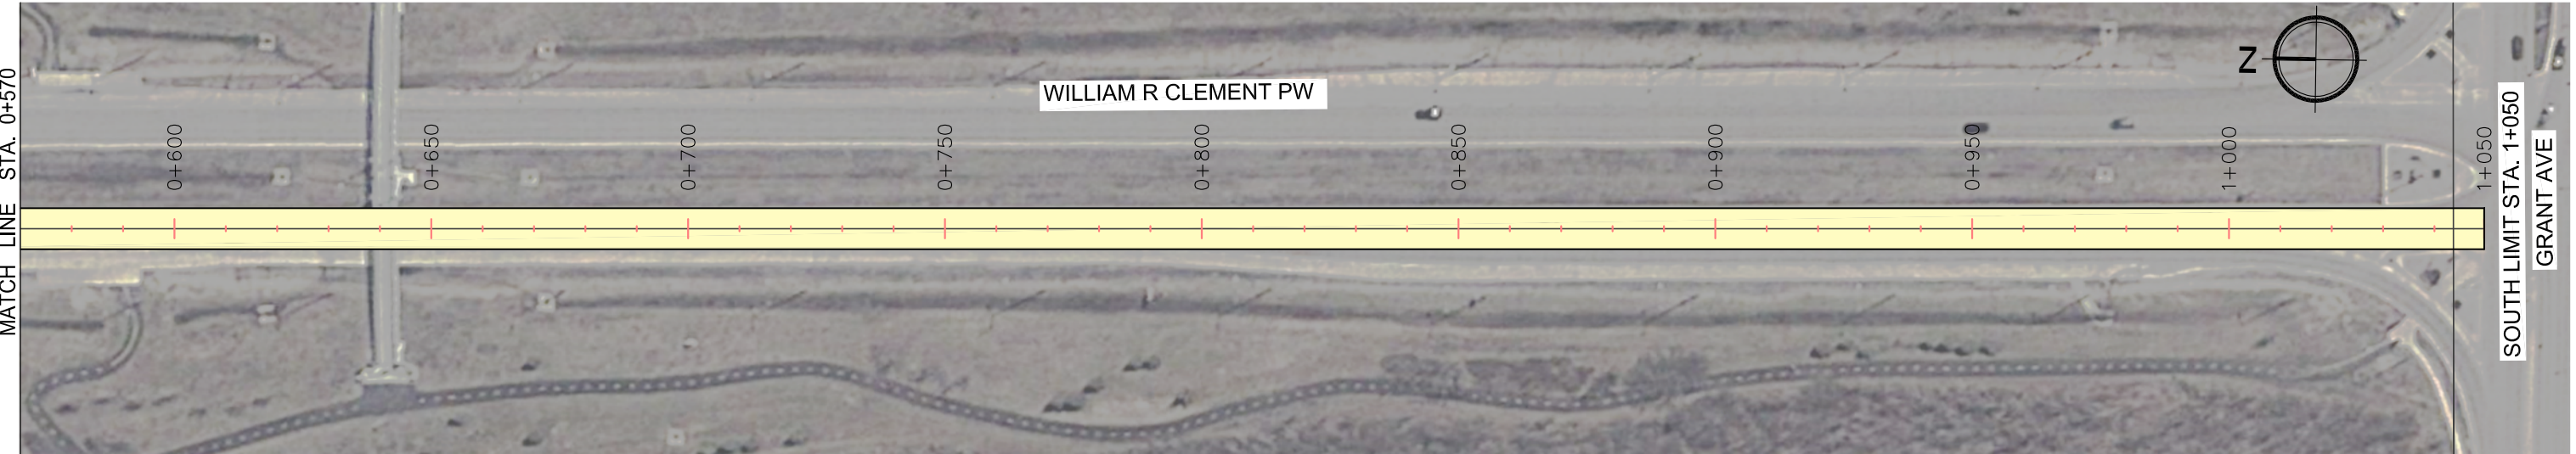


May 28, 2014 - 8:58am
 \\WP-FILERS\Project\5514001-5514032 - Consulting Services for 2014 Streets Maintenance Preservation Program\MM - 003 - WILLIAM R CLEMENT.dwg - tab: SB William R Clement

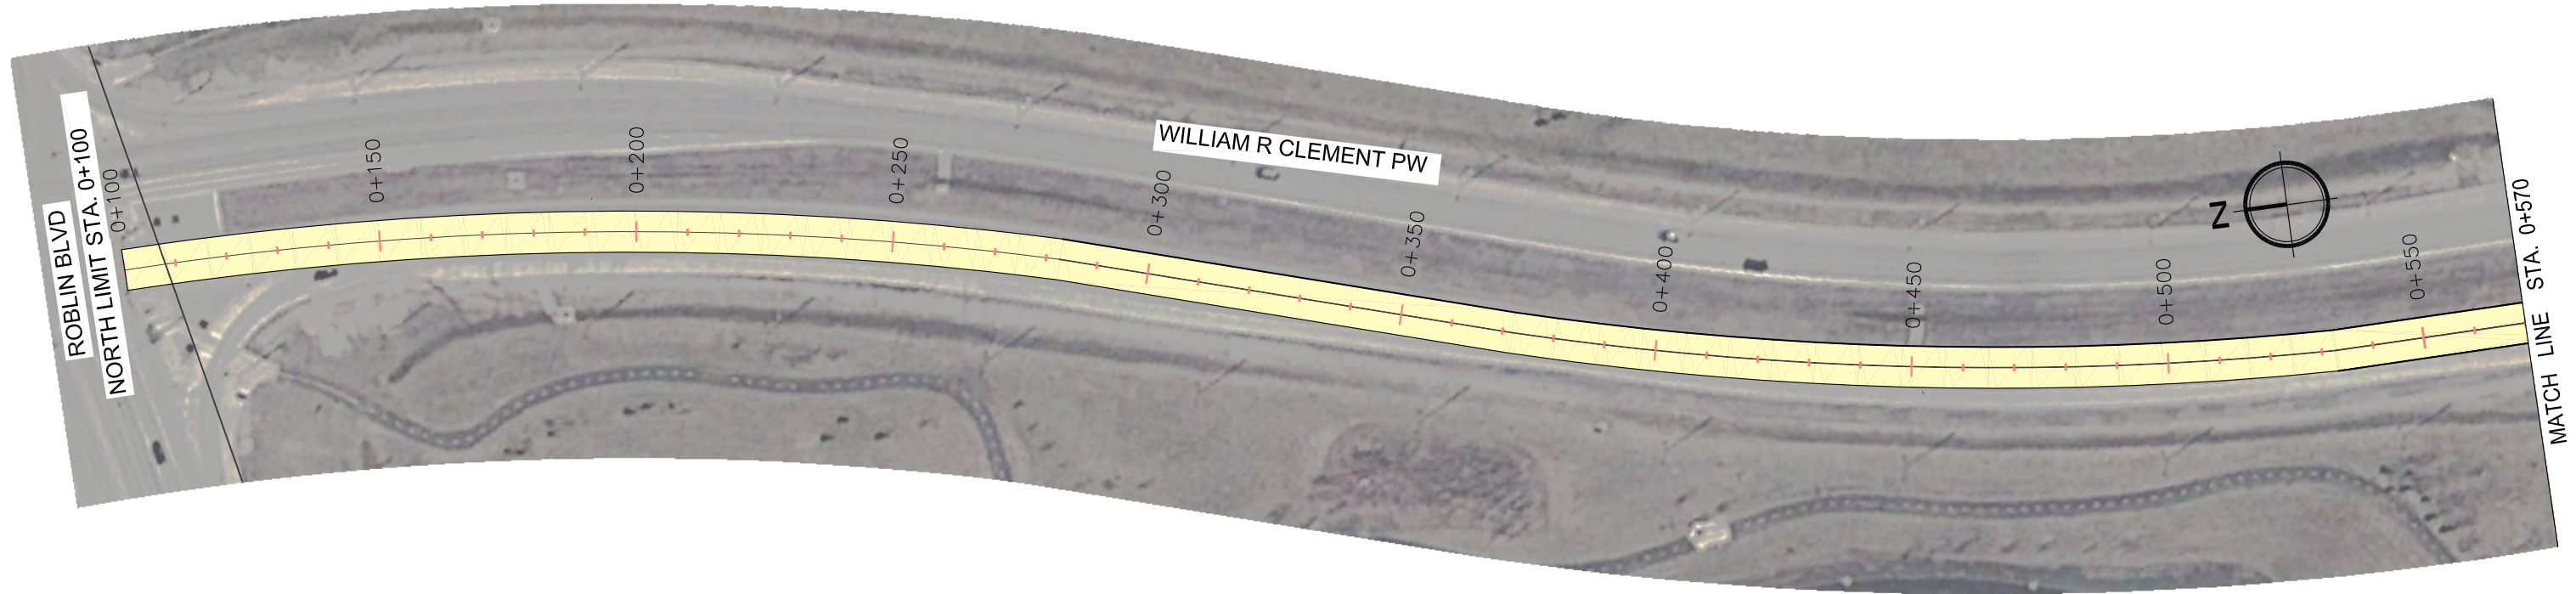

NOTES

1. ALL PARTIAL DEPTH JOINT REPAIRS, FULL DEPTH JOINT REPAIRS, AND SLAB REPAIR(S) WILL BE IDENTIFIED AND MARKED ON SITE BY THE CONTRACT ADMINISTRATOR.
2. THE CONTRACTOR WILL ARRANGE WITH THE CONTRACT ADMINISTRATOR AN ON SITE WALK THROUGH TO VERIFY ALL REPAIR LOCATIONS.

METRIC

WHOLE NUMBERS INDICATE MILLIMETRES
 DECIMALIZED NUMBERS INDICATE METRES



LEGEND

- ASPHALT OVERLAY
- CONCRETE PAVEMENT PRESERVATION


LOCATIONS APPROVED UNDERGROUND STRUCTURES

SIGNED BY:	DATE

LOCATION OF UNDERGROUND STRUCTURES AS SHOWN ARE BASED ON THE BEST INFORMATION AVAILABLE BUT NO GUARANTEE IS GIVEN THAT ALL EXISTING UTILITIES ARE SHOWN OR THAT THE GIVEN LOCATIONS ARE EXACT CONFIRMATION OF EXISTENCE AND EXACT LOCATION OF ALL SERVICES MUST BE OBTAINED FROM THE INDIVIDUAL UTILITIES BEFORE PROCEEDING WITH CONSTRUCTION.

NO.	REVISIONS	DATE	BY
1	ISSUED FOR TENDER	14/05/28	VMM
0	ISSUED FOR REVIEW	14/04/16	VMM

MMM Group Limited, Suite 111 - 93 Lombard Ave. Winnipeg, MB R3B 3B1 t. 204.943.3178 f. 204.943.4948 www.mmm.ca	
DESIGNED BY: B.Q.D.	CHECKED BY: V.M.M.
DRAWN BY: S.B.	APPROVED BY: V.M.M.
HOR. SCALE: 1:1250	RELEASED FOR CONSTRUCTION: _____
VERTICAL: -	DATE: 14/05/28

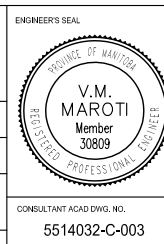

THE CITY OF WINNIPEG
 PUBLIC WORKS DEPARTMENT
 STREETS MAINTENANCE DIVISION

CITY DRAWING NUMBER
 SHEET 3 OF 6
 BID NO.
 542-2014

2014 STREETS MAINTENANCE PRESERVATION PROGRAM

SB WILLIAM R CLEMENT PW

FROM ROBLIN BLVD TO GRANT AVE
 STA. 0 +100 TO STA. 1+050
 CONCRETE PAVEMENT PRESERVATION

NOTE:
 These design documents are prepared solely for the use by the party with whom the design professional has entered into a contract and there are no representations of any kind made by the design professional to any party with whom the design professional has not entered into a contract.