



1 SECTION
A6 1:50

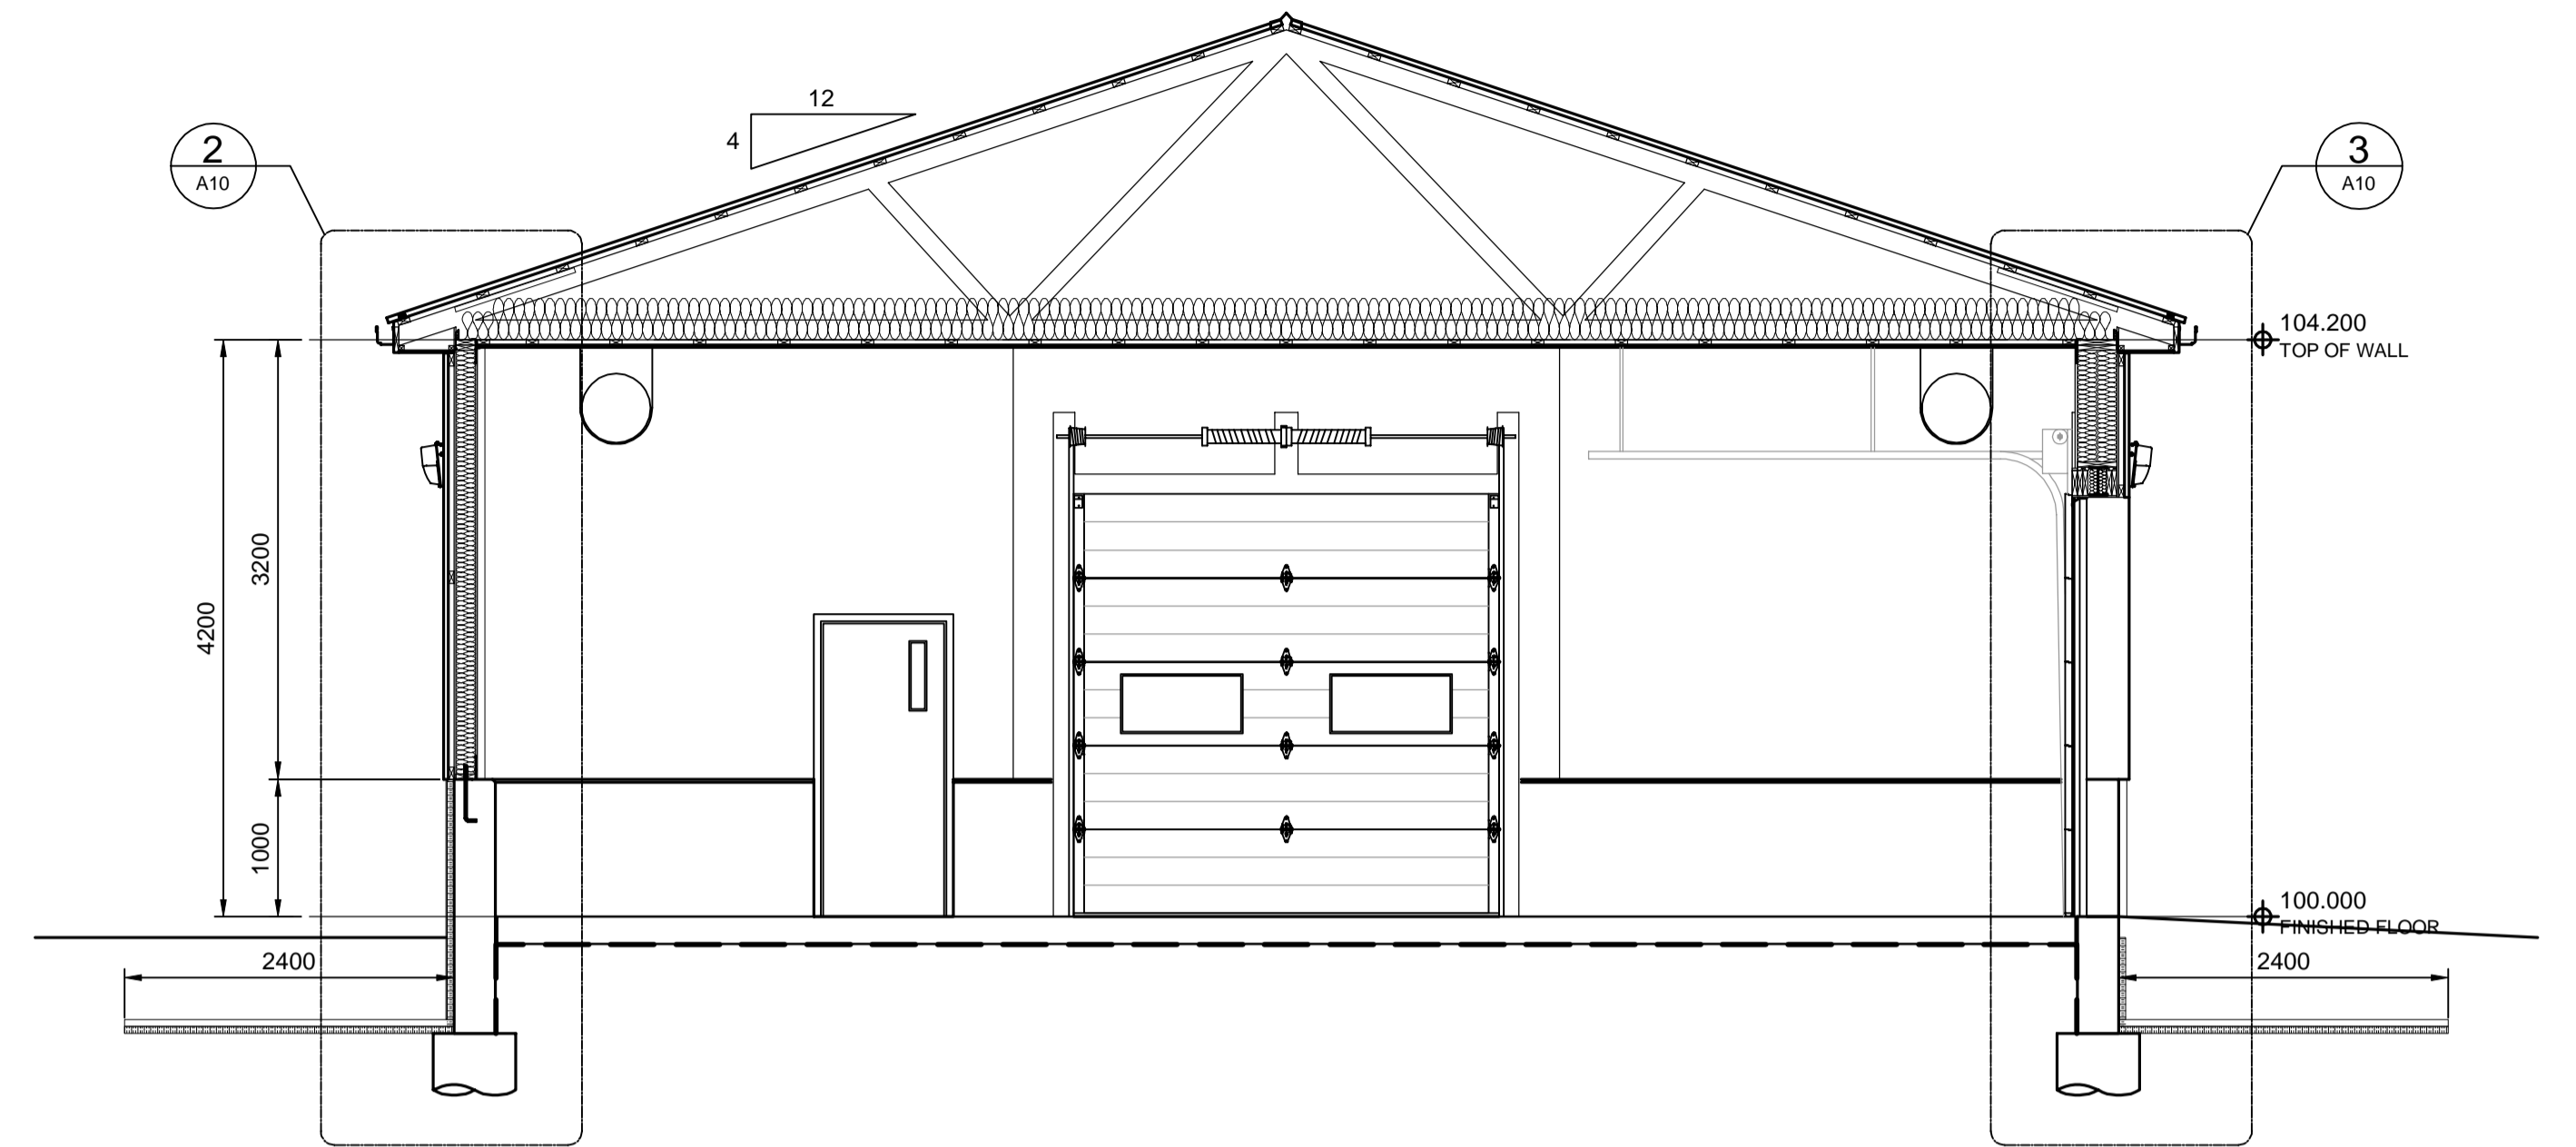

2 SECTION
A6 1:50

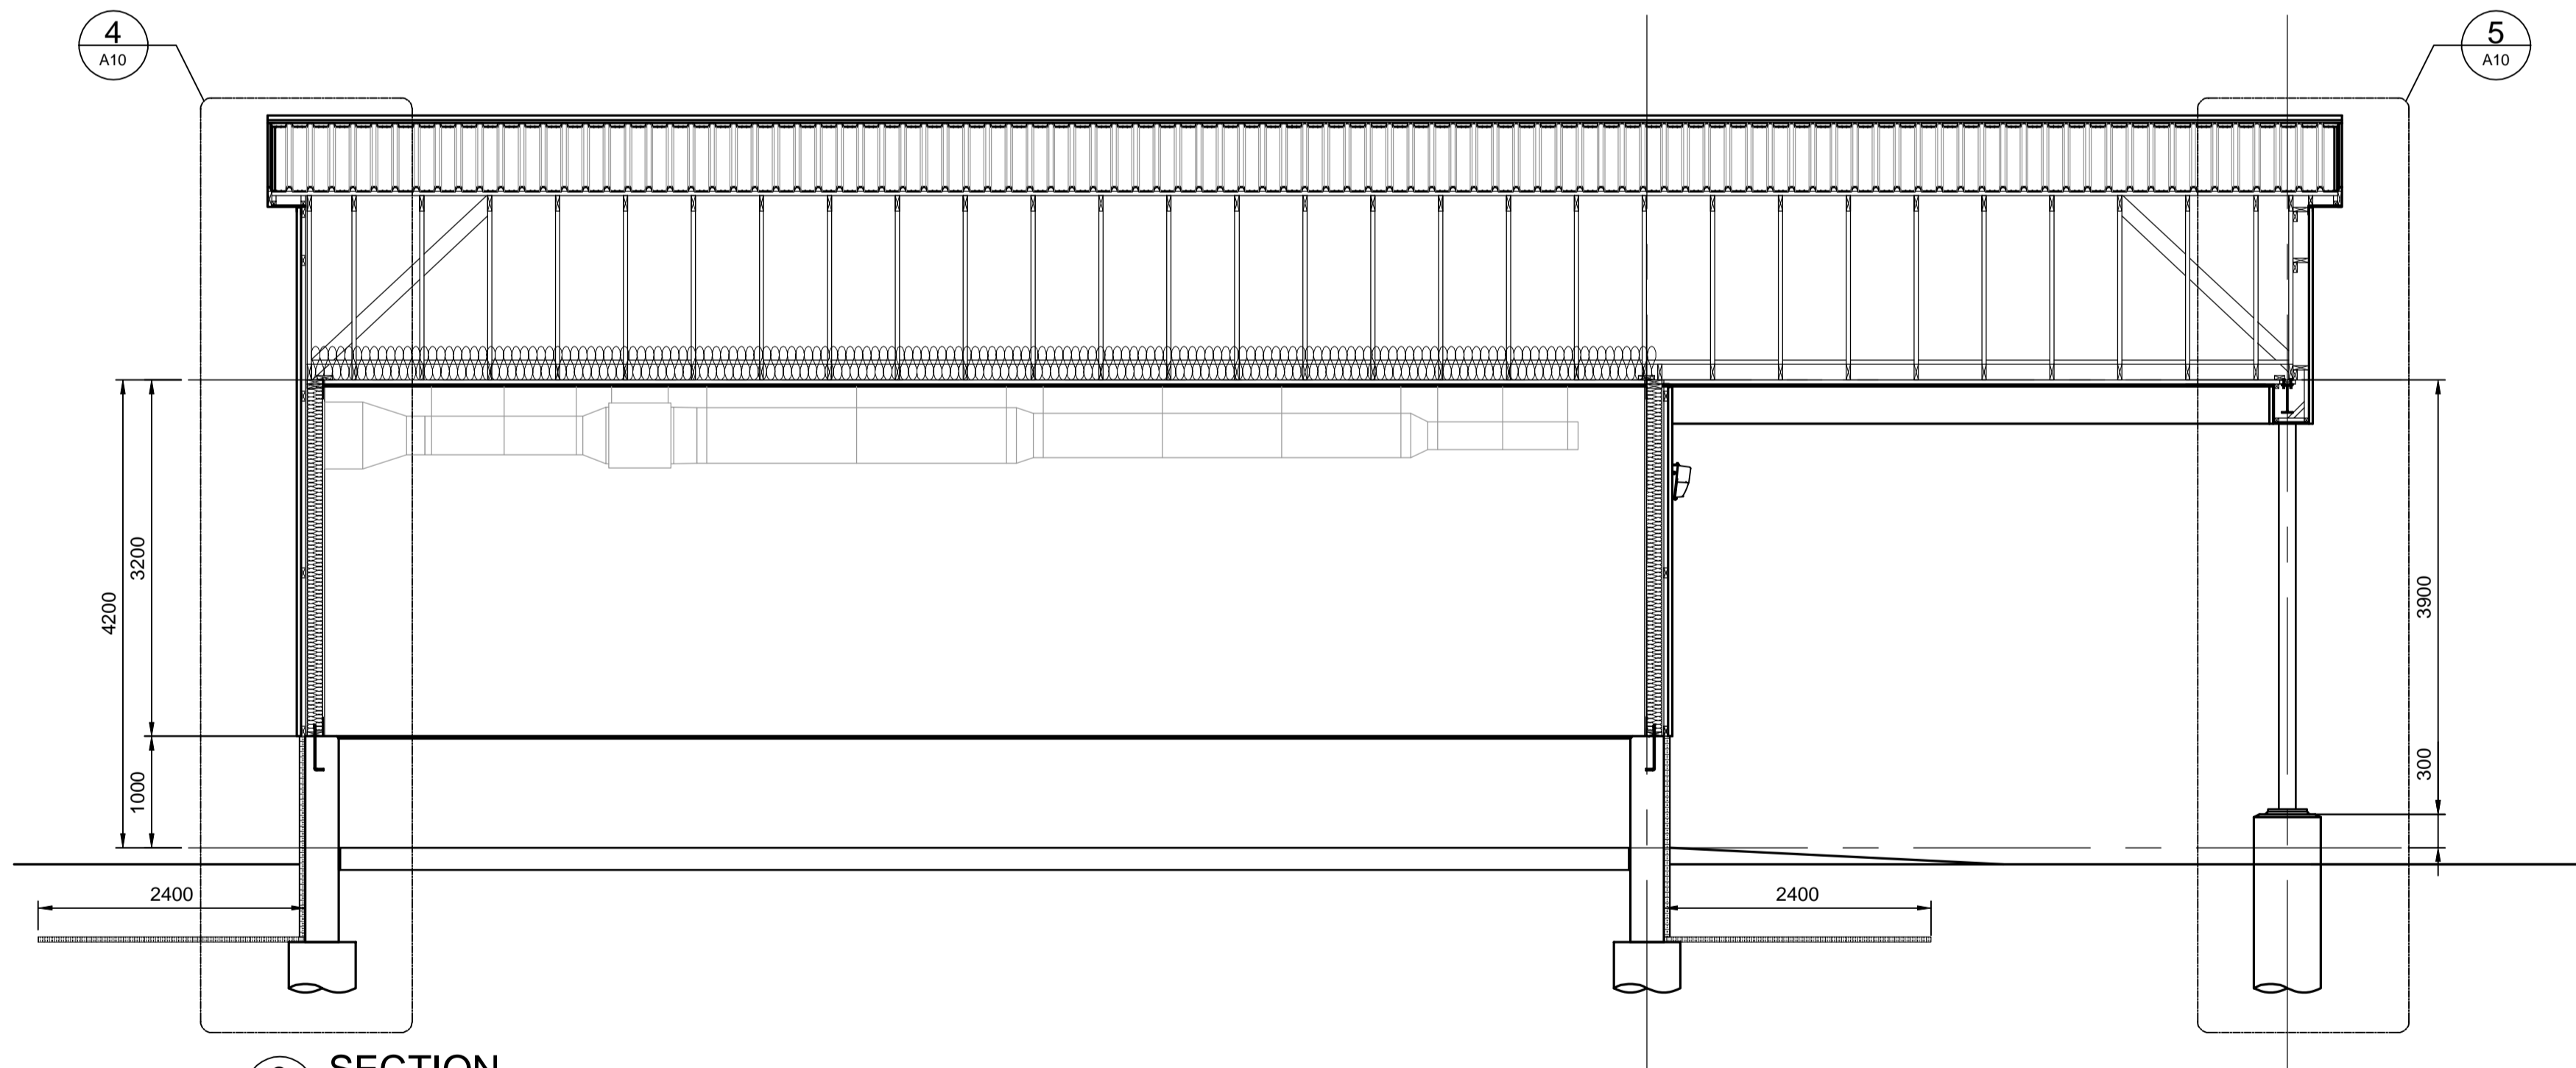

3 SECTION
A6 1:50

APEGM
 Certificate of Authorization
 Dillon Consulting Limited (MB)
 No. 1789 Date: 2014/07/08

METRIC

WHOLE NUMBERS INDICATE MILLIMETRES
 DECIMALIZED NUMBERS INDICATE METRES

| | | | | | | | | | |
|--------------------------|-----------|--------------------|------------------------------|--|---|---|--------------------------------------|--|--|
| B.M. ELEV. | | DESIGNED BY LDP | DILLON CONSULTING | PROVINCE OF MANITOBA ORIGINAL STAMPED BY E.W.G. GUEST 2014/07/08 REGISTERED PROFESSIONAL ENGINEER | THE CITY OF WINNIPEG WATER AND WASTE DEPARTMENT | CITY DRAWING NUMBER 1-0400A-A0008-001 | | | |
| | | DRAWN BY PDR | | | | 4R WINNIPEG DEPOT BRADY ROAD RESOURCE MANAGEMENT FACILITY | | SHEET 6 OF 11 | |
| | | CHECKED BY LDP | | | | HHW EWASTE BUILDING CROSS SECTIONS | | CONSULTANT DRAWING NUMBER A8 (AD-1) | |
| | | APPROVED BY ARR | | | | RELEASED FOR CONSTRUCTION | CONSULTANT PROJECT NUMBER 13-8224 | | |
| 1 ISSUED FOR ADDENDUM #1 | | 14/07/08 | ARR | DATE JULY 2014 | | | | | |
| NO. | REVISIONS | DATE | BY | DATE | | | | | |