


DOOR	SCHEDULE


	DOOR							FRAME						
DOOR NUMBER	DOOR TYPE	WIDTH	HEIGHT	THICKNESS	MATERIAL	FINISH	GLAZING	RATING	FRAME TYPE	MATERIAL	FINISH	RATING	HARDWARE GROUP	REMARKS
D-01	F	914	2134	45	НМ	PAINT			F-1	нм	PAINT		1	
D-02	F	914	2134	45	НМ	PAINT			F-1	нм	PAINT		2	DOOR LOUVRE 203x152
D-03	F	762	2134	45	НМ	PAINT			F-1	нм	PAINT		2	
D-04	F	914	2134	45	WD	PAINT			F-1	WD	PAINT		3	
D-05	F	914	2134	45	нм	PAINT			F-1	нм	PAINT		4	

ABBREVIATIONS

HM - HOLLOW METAL

HARDWARE GROUPINGS			
GROUP 1	GROUP 2	GROUP 3	GROUP 4
SINGLE EXTERIOR DOOR PANIC BAR KABA E-PLEX KEYLESS LOCK MEDICO SECURITY CYCLINDER CLOSER WEATHER STRIPPING DOOR SWEEP THRESHOLD FULL HEIGHT ASTRAGAL	SINGLE INTERIOR DOOR 3 HINGES LOCK SET CLOSER	SINGLE INTERIOR DOOR 3 HINGES PRIVACY SET	SINGLE INTERIOF 3 HINGES MEDICO KEY-IN POWER OPERAT ULTRAVISION VIE SECURITY ASTRA

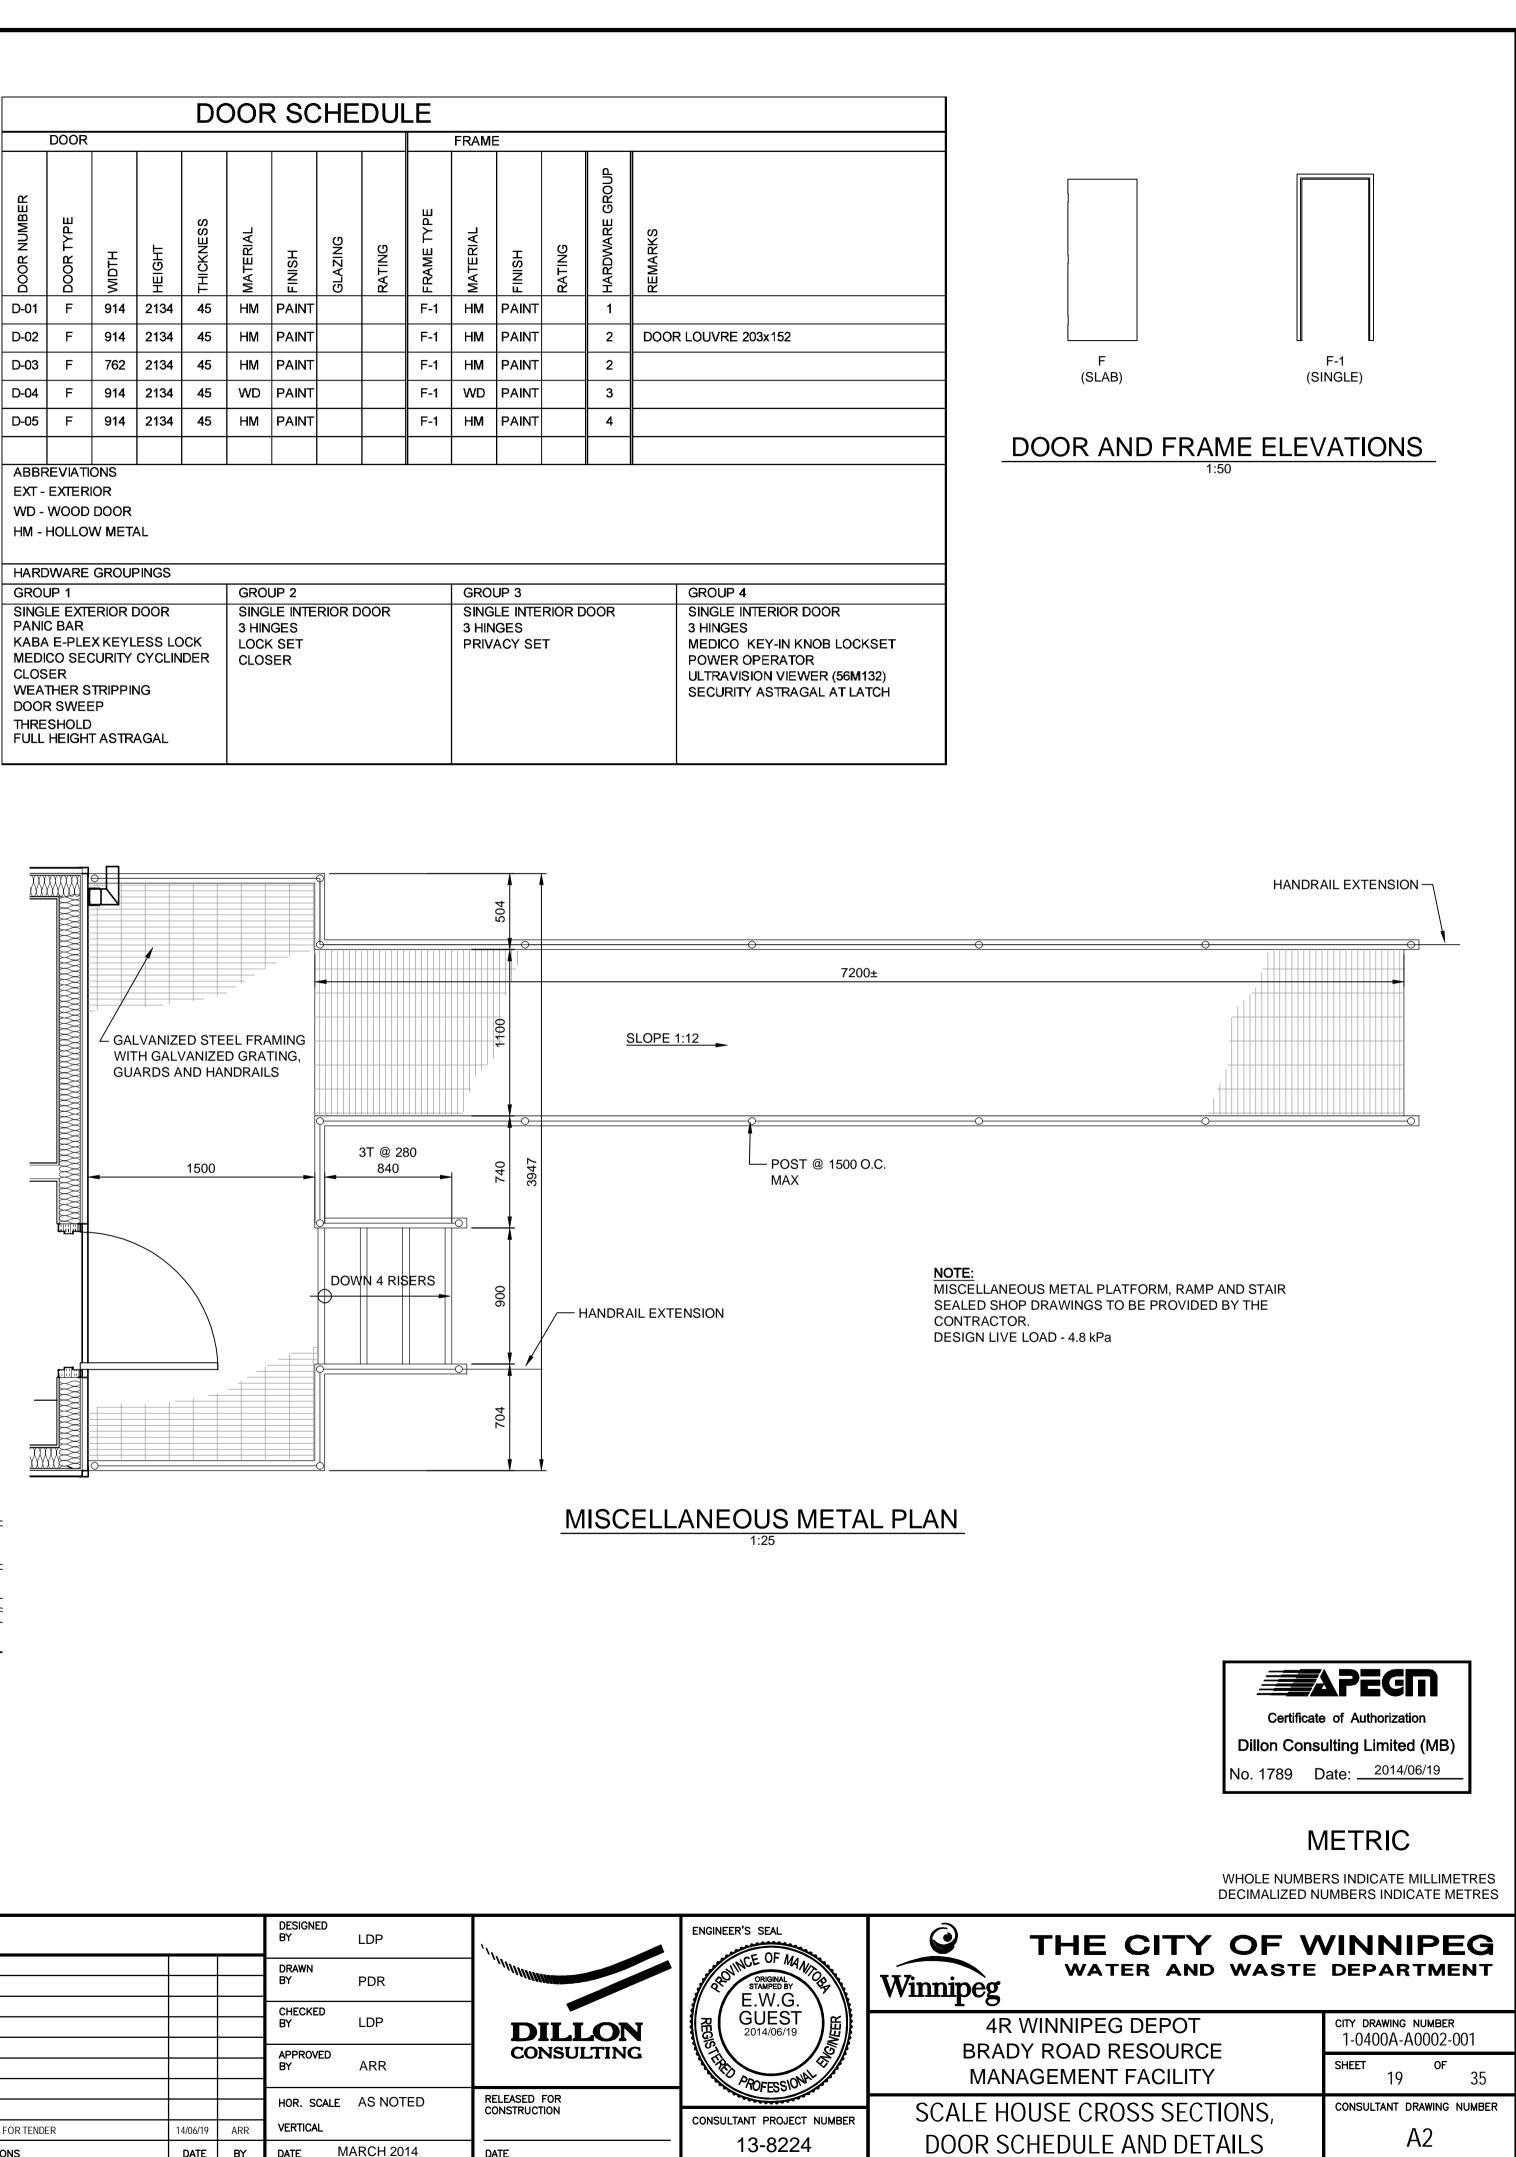

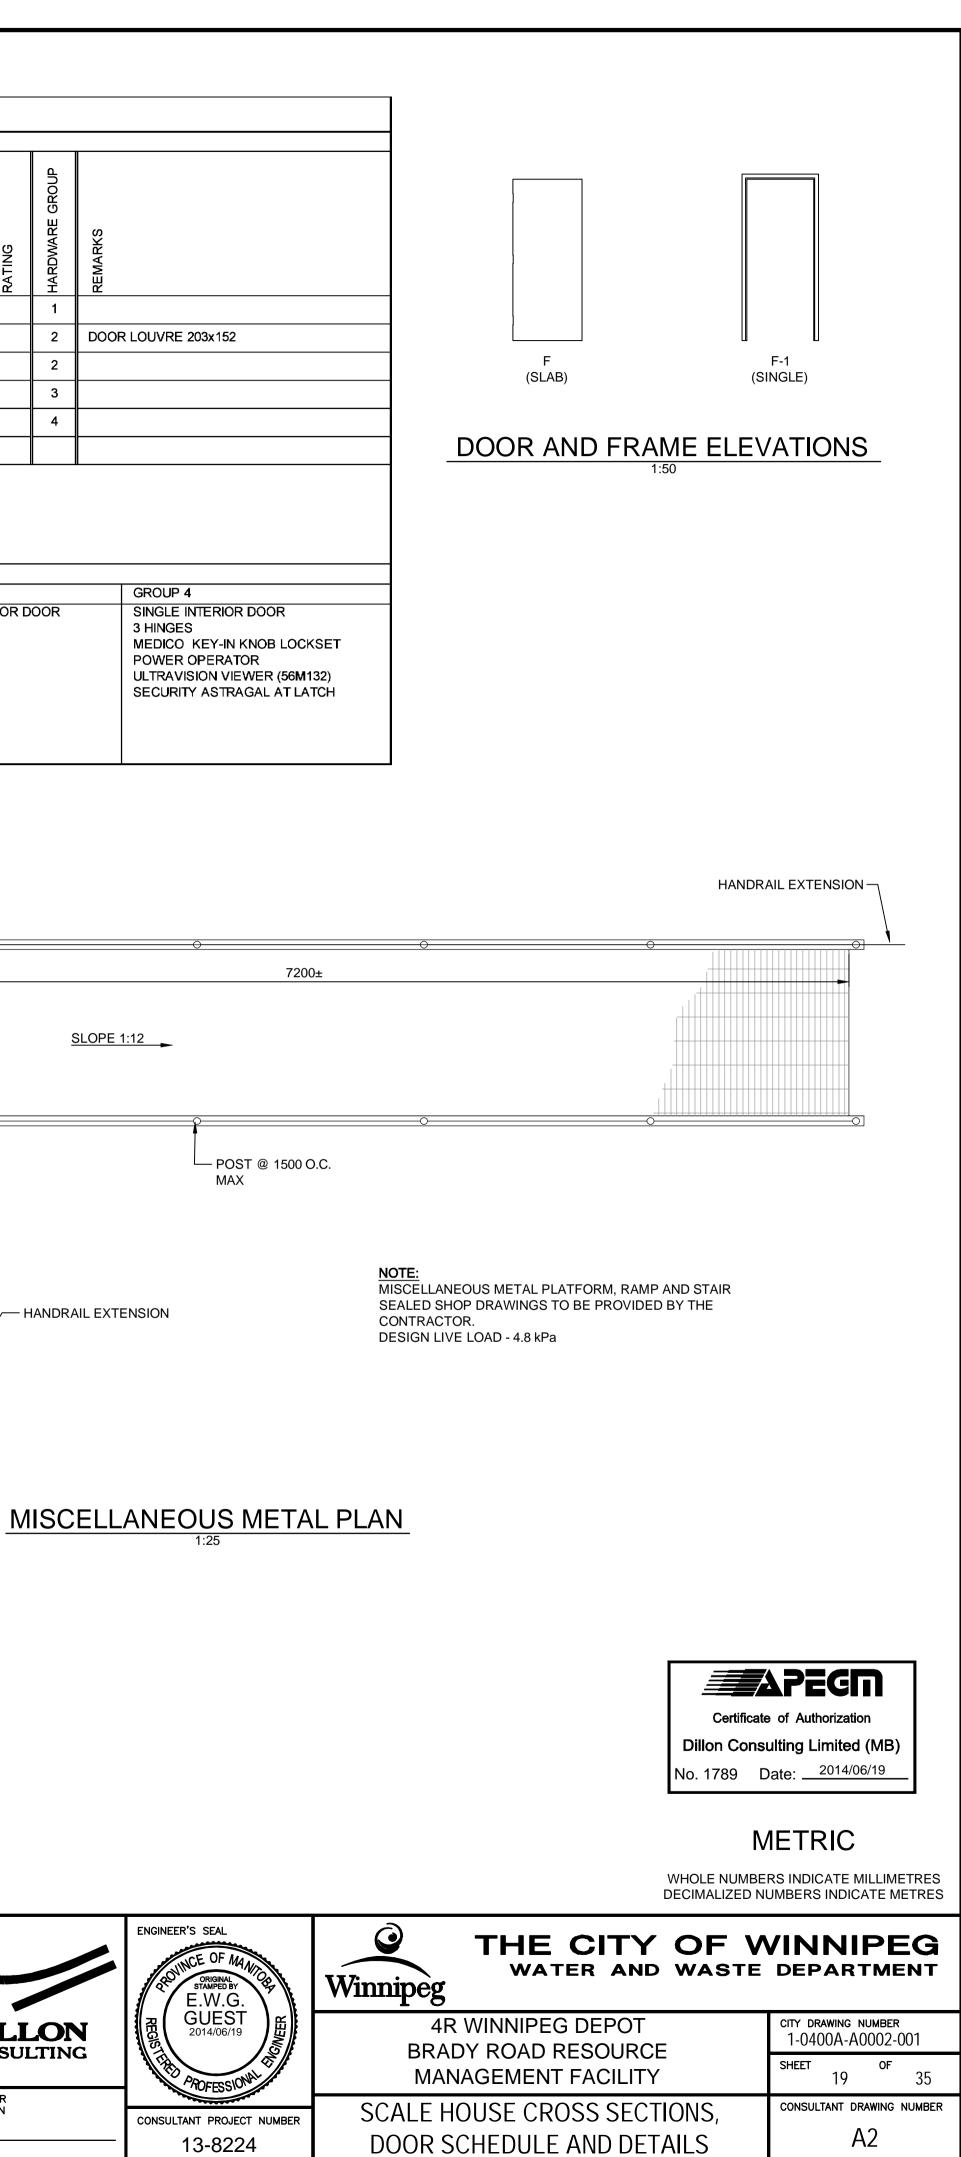

B.M. ELE				DESIGNED BY LDP	`h	ENGINEER'S SEAL
				DRAWN BY PDR		CONTROL OF MA STAMPED BY E.W.G.
				CHECKED BY LDP	DILLON	GUEST 2014/06/19
				APPROVED BY ARR	CONSULTING	A POPTERIO
				HOR. SCALE AS NOTED	RELEASED FOR CONSTRUCTION	CONSULTANT PROJEC
1	ISSUED FOR TENDER	14/06/19	ARR	VERTICAL		
NO.	REVISIONS	DATE	BY	DATE MARCH 2014	DATE	13-822