


ANSI B SIZE 1" x 17" (279mm x 432mm)

PLOT: 6/27/2014 11:05:54 AM

FILE NAME: W140002-C-001_RX.dwg Saved By: diane

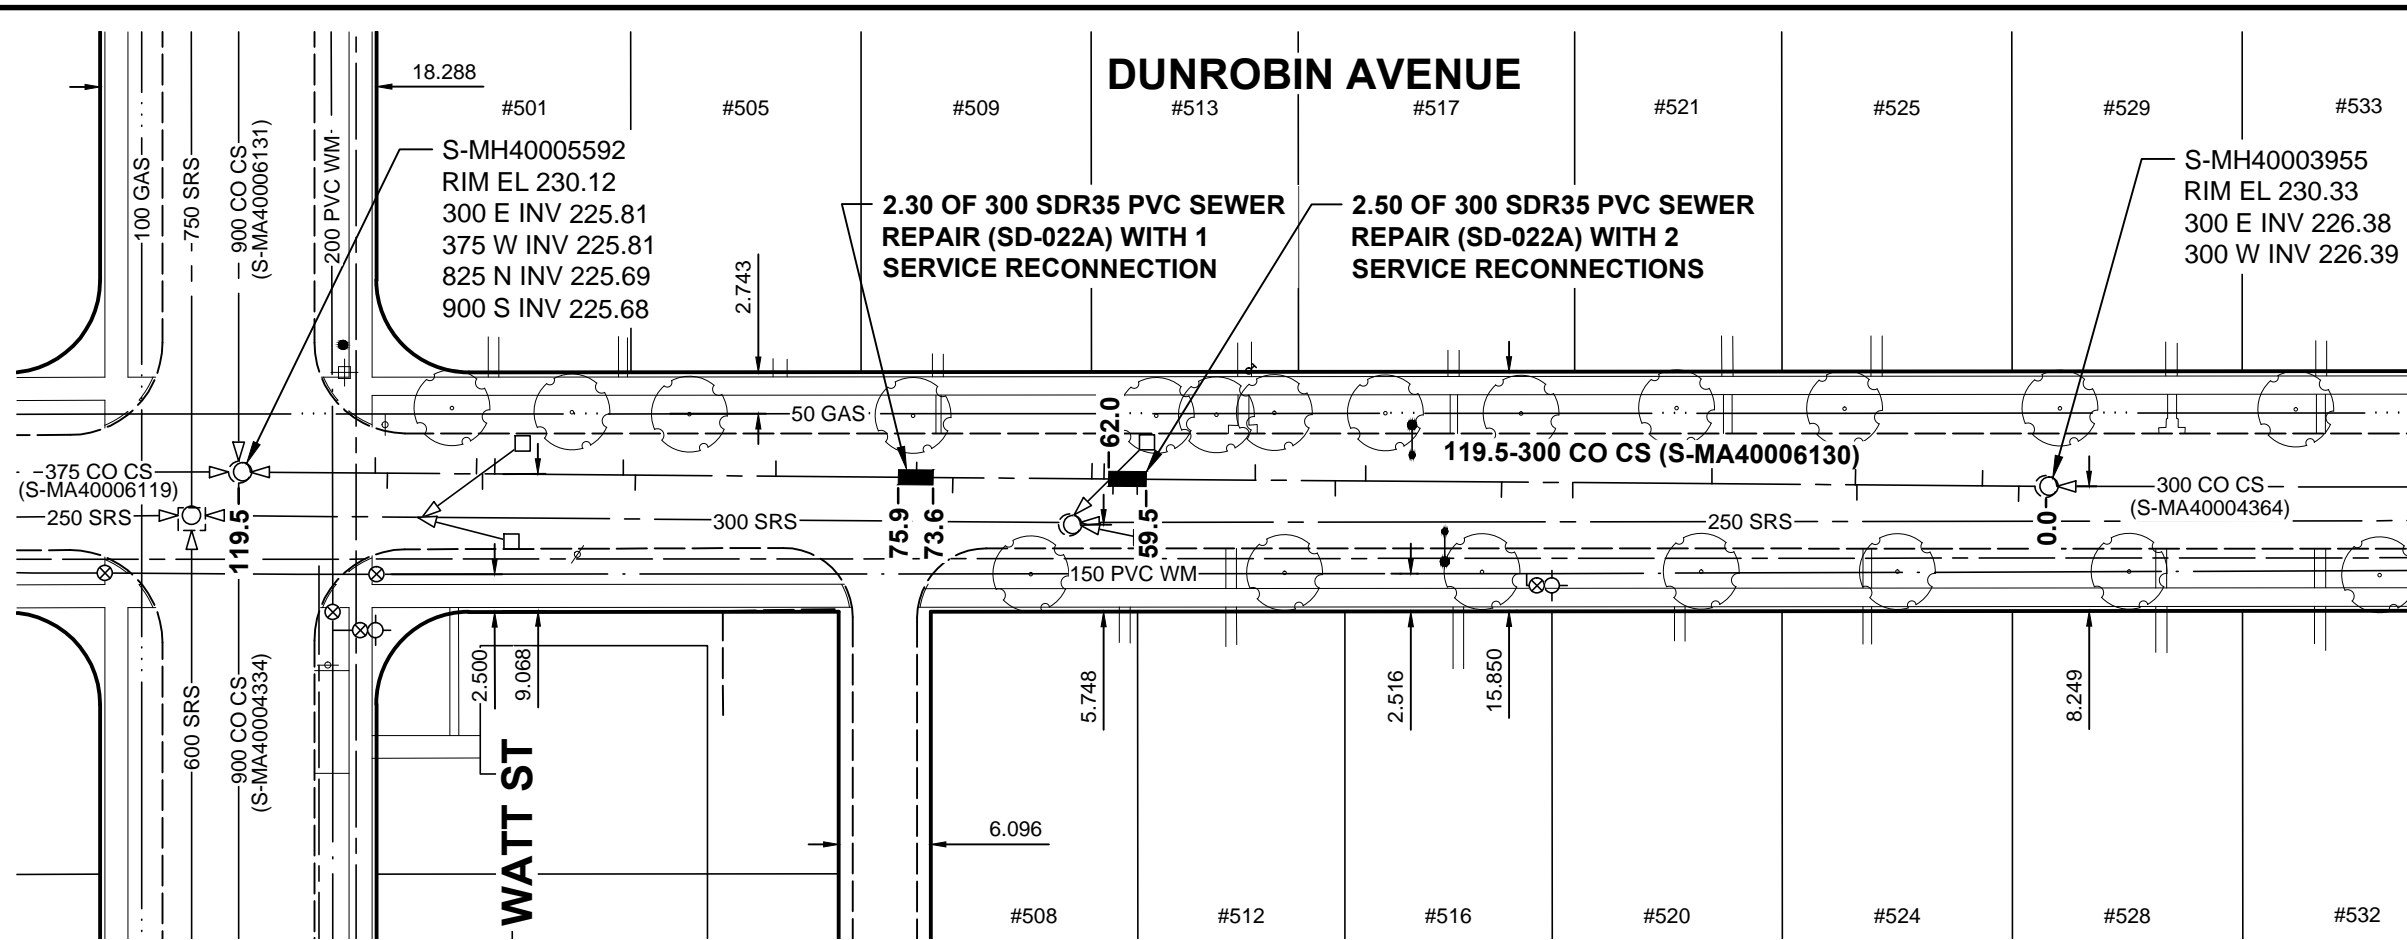


SEWER JUNCTION
INFORMATION FROM
SEWER VIDEO INSPECTION

SEWER ID S-MA40006130

DISTANCE FROM MH ID S-MH40003955		
DISTANCE	DIAMETER	CLOCK
1.8	150	10
4.2	150	2
12.5	150	10
12.6	150	2
22.1	150	2
31.3	150	10
36.0	150	10
45.0	150	1
47.0	150	11
52.3	150	2
60.1	150	10
61.7	150	10
62.3	150	2
63.1	150	2
72.3	150	10
74.7	150	1
84.0	150	2
93.3	150	10
94.1	150	2
102.6	150	2
103.4	150	11
103.8	150	1
109.7	150	10
110.5	150	2

SCALE: 1:500

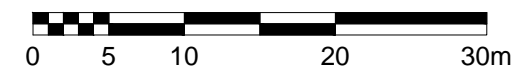

METRIC

WHOLE NUMBERS INDICATE MILLIMETRES
DECIMALIZED NUMBERS INDICATE METRES

LOCATION APPROVED
UNDERGROUND STRUCTURES

SUPR. U/G STRUCTURES COMMITTEE DATE

NOTE:
LOCATION OF UNDERGROUND STRUCTURES AS SHOWN ARE BASED ON THE BEST INFORMATION AVAILABLE BUT NO GUARANTEE IS GIVEN THAT ALL EXISTING UTILITIES ARE SHOWN OR THAT THE GIVEN LOCATIONS ARE EXACT. CONFIRMATION OF EXISTENCE AND EXACT LOCATION OF ALL SERVICES MUST BE OBTAINED FROM THE INDIVIDUAL UTILITIES BEFORE PROCEEDING WITH CONSTRUCTION.

BM ELEV	12-062 230.128m		
No.	ISSUED FOR CONSTRUCTION	14/06/26	RPB
No.	REVISIONS	YY/MM/DD	BY

DESIGNED BY	SC
CHECKED BY	RPB
DRAWN BY	DML
APPROVED BY	BWB
HOR. SCALE	1:500
VERT. SCALE	
DATE	14/06/25

APEGM
Certificate of Authorization
MORRISON HERSHFIELD
No. 1736

PROFESSIONAL'S SEAL

CONSULTANT DRAWING No.
W140002-C-001_RX.dwg

THE CITY OF WINNIPEG
Winnipeg WATER AND WASTE DEPARTMENT

2014 LOCAL STREETS PACKAGE
DUNROBIN AVENUE
300 CONCRETE CS POINT REPAIR
2nd MH W OF GOLSPIE ST TO
MH AT WATT ST

SHEET	OF
1	4
CITY DRAWING NUMBER	
10804	

BID OPPORTUNITY No. 622-2014