


ANSI B SIZE 11" x 17" (279mm x 432mm)

PLOT: 6/27/2014 11:06:21 AM

FILE NAME: W140002-C-003\_RX.dwg Saved By: diane

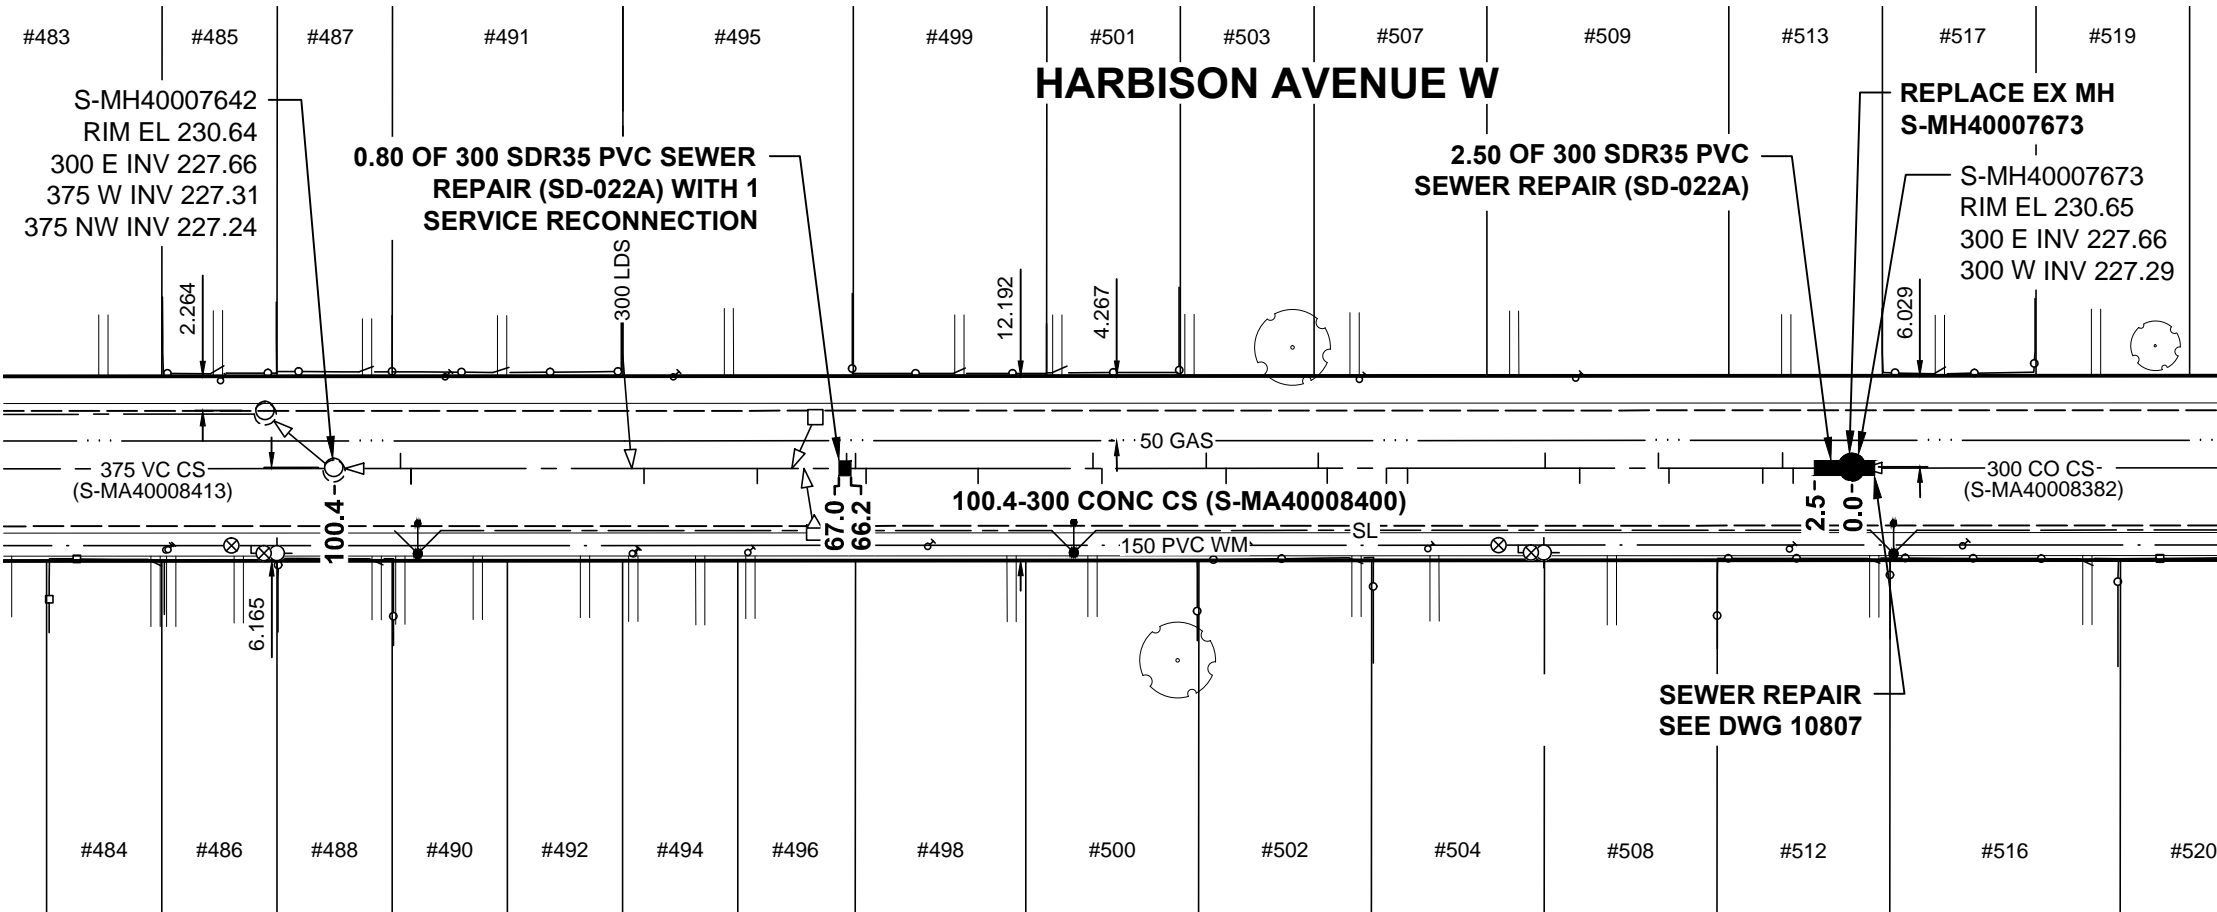

SEWER JUNCTION INFORMATION FROM SEWER VIDEO INSPECTION  
SEWER ID S-MA40008400

DISTANCE FROM MH ID S-MH40007673		
DISTANCE	DIAMETER	CLOCK
3.9	150	10
4.6	150	2
5.9	150	10
12.1	150	10
12.8	150	2
18.0	150	10
20.3	150	2
29.4	150	10
30.8	150	10
34.7	150	10
35.3	150	2
41.4	150	10
42.7	150	2
49.6	150	10
50.2	150	2
57.8	150	10
65.2	150	10
65.9	150	2
66.5	150	2
69.3	150	10
70.1	150	2
72.4	150	10
79.9	150	10
80.7	150	2
95.3	150	10
96.0	150	2

SCALE: 1:500



**APEGM**  
Certificate of Authorization  
MORRISON HERSHFIELD  
No. 1736

BID OPPORTUNITY No. 622-2014

**METRIC**

WHOLE NUMBERS INDICATE MILLIMETRES  
DECIMALIZED NUMBERS INDICATE METRES

**LOCATION APPROVED**  
UNDERGROUND STRUCTURES

SUPR. U/G STRUCTURES COMMITTEE DATE

**NOTE:**  
LOCATION OF UNDERGROUND STRUCTURES AS SHOWN ARE BASED ON THE BEST INFORMATION AVAILABLE BUT NO GUARANTEE IS GIVEN THAT ALL EXISTING UTILITIES ARE SHOWN OR THAT THE GIVEN LOCATIONS ARE EXACT. CONFIRMATION OF EXISTENCE AND EXACT LOCATION OF ALL SERVICES MUST BE OBTAINED FROM THE INDIVIDUAL UTILITIES BEFORE PROCEEDING WITH CONSTRUCTION.

BM ELEV	27-030	230.897m
No.	ISSUED FOR CONSTRUCTION	14/06/26 RPB
No.	REVISIONS	YY/MM/DD BY

DESIGNED BY	SC
CHECKED BY	RPB
DRAWN BY	DML
APPROVED BY	BWB
HOR. SCALE	1:500
VERT. SCALE	
DATE	14/06/25

PROFESSIONAL'S SEAL

CONSULTANT DRAWING No.  
W140002-C-003\_RX.dwg

**THE CITY OF WINNIPEG**  
Winnipeg WATER AND WASTE DEPARTMENT

**2014 LOCAL STREETS PACKAGE**  
**HARBISON AVENUE WEST**  
**300 CONCRETE CS POINT REPAIR**  
3rd MH E OF WATT ST TO  
2nd MH E OF WATT ST

SHEET	OF
3	4
CITY DRAWING NUMBER	
<b>10806</b>	