


ANSI B SIZE 11" x 17" (279mm x 432mm)

PLOT: 6/27/2014 11:06:30 AM

FILE NAME: W140002-C-004_RX.dwg Saved By: diane

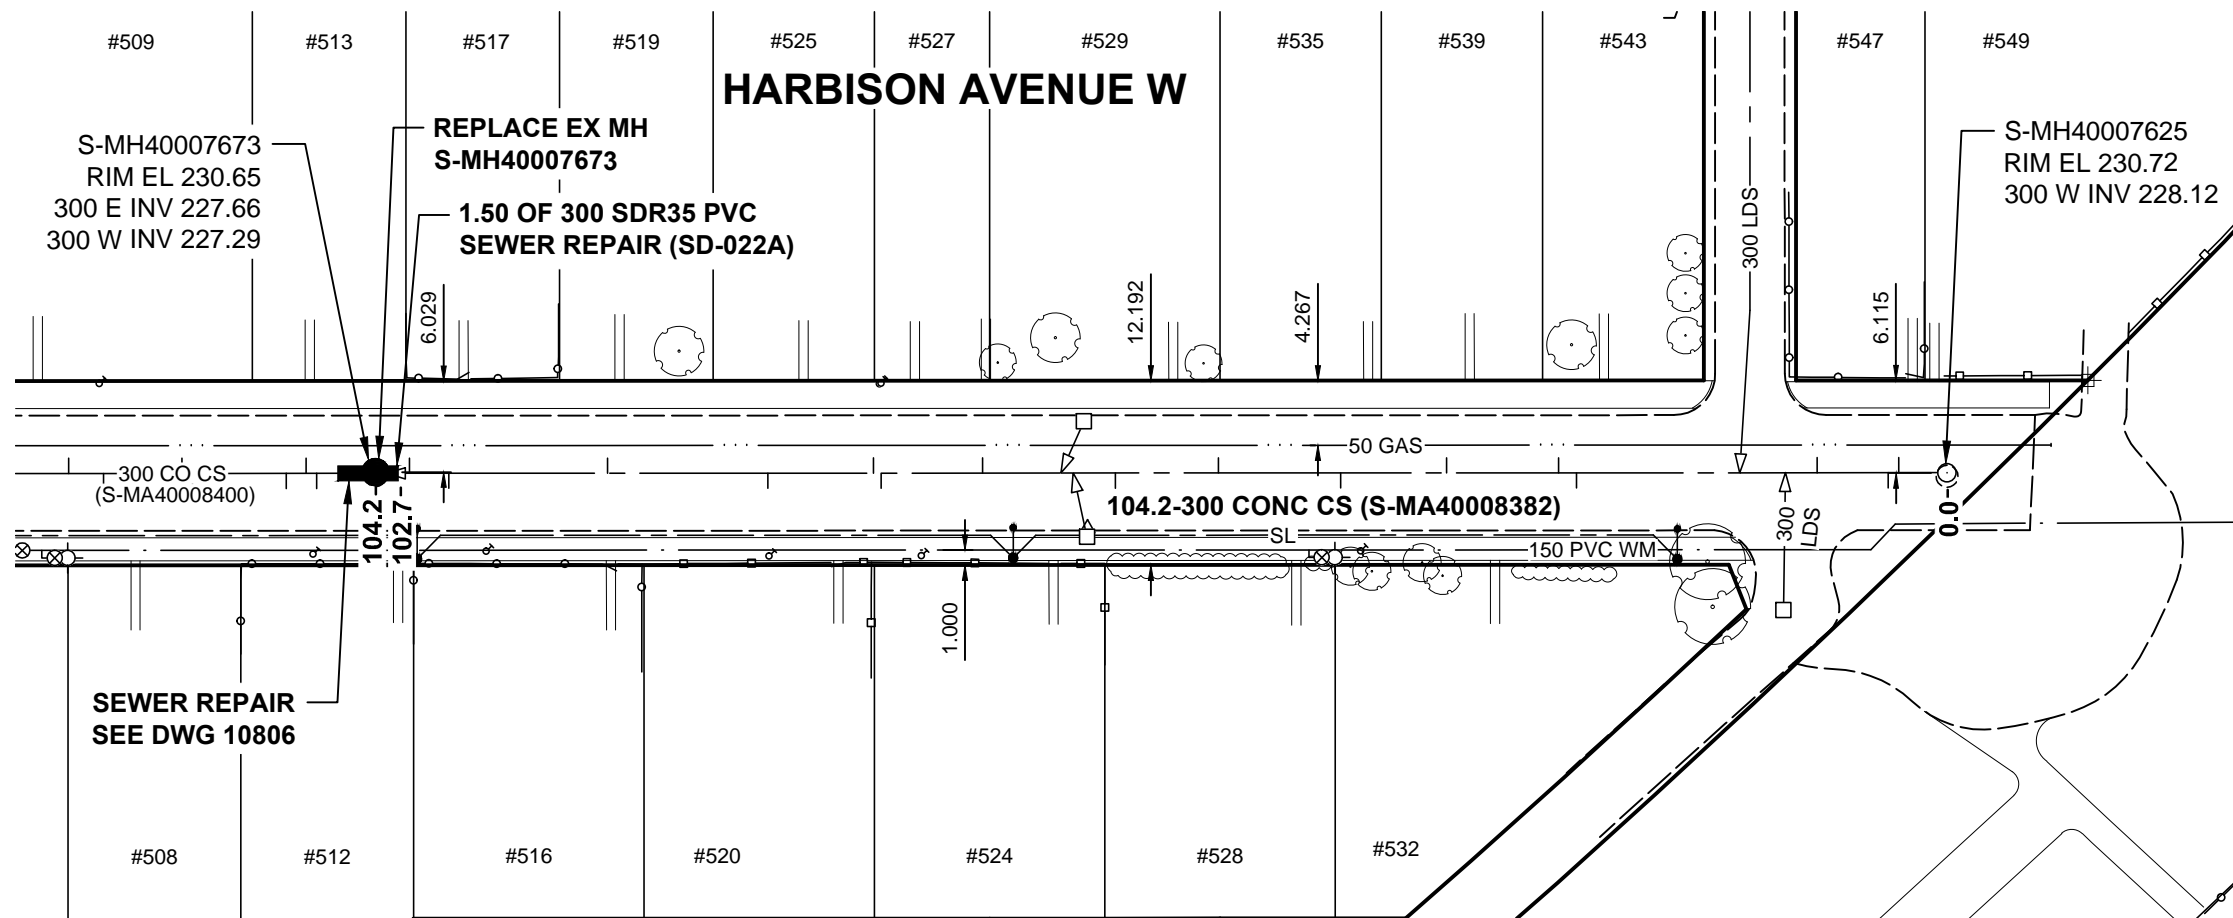

SEWER JUNCTION
INFORMATION FROM
SEWER VIDEO INSPECTION
SEWER ID S-MA40008382

DISTANCE FROM MH ID S-MH40007625		
DISTANCE	DIAMETER	CLOCK
3.2	150	2
3.9	150	10
8.6	150	2
10.7	150	10
13.7	150	2
24.5	150	10
25.7	150	2
33.1	150	2
40.1	150	10
48.2	150	2
55.0	150	10
57.8	150	10
58.6	150	2
63.8	150	2
70.5	150	10
71.0	150	2
78.0	150	10
88.6	150	2
99.1	150	10
101.7	150	2



APEGM
Certificate of Authorization
MORRISON HERSHFIELD
No. 1736

BID OPPORTUNITY No. 622-2014

METRIC
WHOLE NUMBERS INDICATE MILLIMETRES
DECIMALIZED NUMBERS INDICATE METRES

LOCATION APPROVED UNDERGROUND STRUCTURES			
SUPR. U/G STRUCTURES	DATE		
NOTE: LOCATION OF UNDERGROUND STRUCTURES AS SHOWN ARE BASED ON THE BEST INFORMATION AVAILABLE BUT NO GUARANTEE IS GIVEN THAT ALL EXISTING UTILITIES ARE SHOWN OR THAT THE GIVEN LOCATIONS ARE EXACT. CONFIRMATION OF EXISTENCE AND EXACT LOCATION OF ALL SERVICES MUST BE OBTAINED FROM THE INDIVIDUAL UTILITIES BEFORE PROCEEDING WITH CONSTRUCTION.			
No.	ISSUED FOR CONSTRUCTION	YY/MM/DD	BY
0	ISSUED FOR CONSTRUCTION	14/06/26	RPB
No.	REVISIONS	YY/MM/DD	BY

DESIGNED BY		CHECKED BY	
SC		RPB	
DRAWN BY		APPROVED BY	
DML		BWB	
HOR. SCALE		RELEASED FOR CONSTRUCTION	
1:500			
VERT. SCALE		DATE	
		14/06/25	

PROFESSIONAL'S SEAL

CONSULTANT DRAWING No.
W140002-C-004_RX.dwg

THE CITY OF WINNIPEG
Winnipeg WATER AND WASTE DEPARTMENT

**2014 LOCAL STREETS PACKAGE
HARBISON AVENUE WEST**

300 CONCRETE CS POINT REPAIR
4th MH E OF WATT ST TO
3rd MH E OF WATT ST

SHEET	OF
4	4
CITY DRAWING NUMBER	
10807	