


# CAMBRIDGE STREET

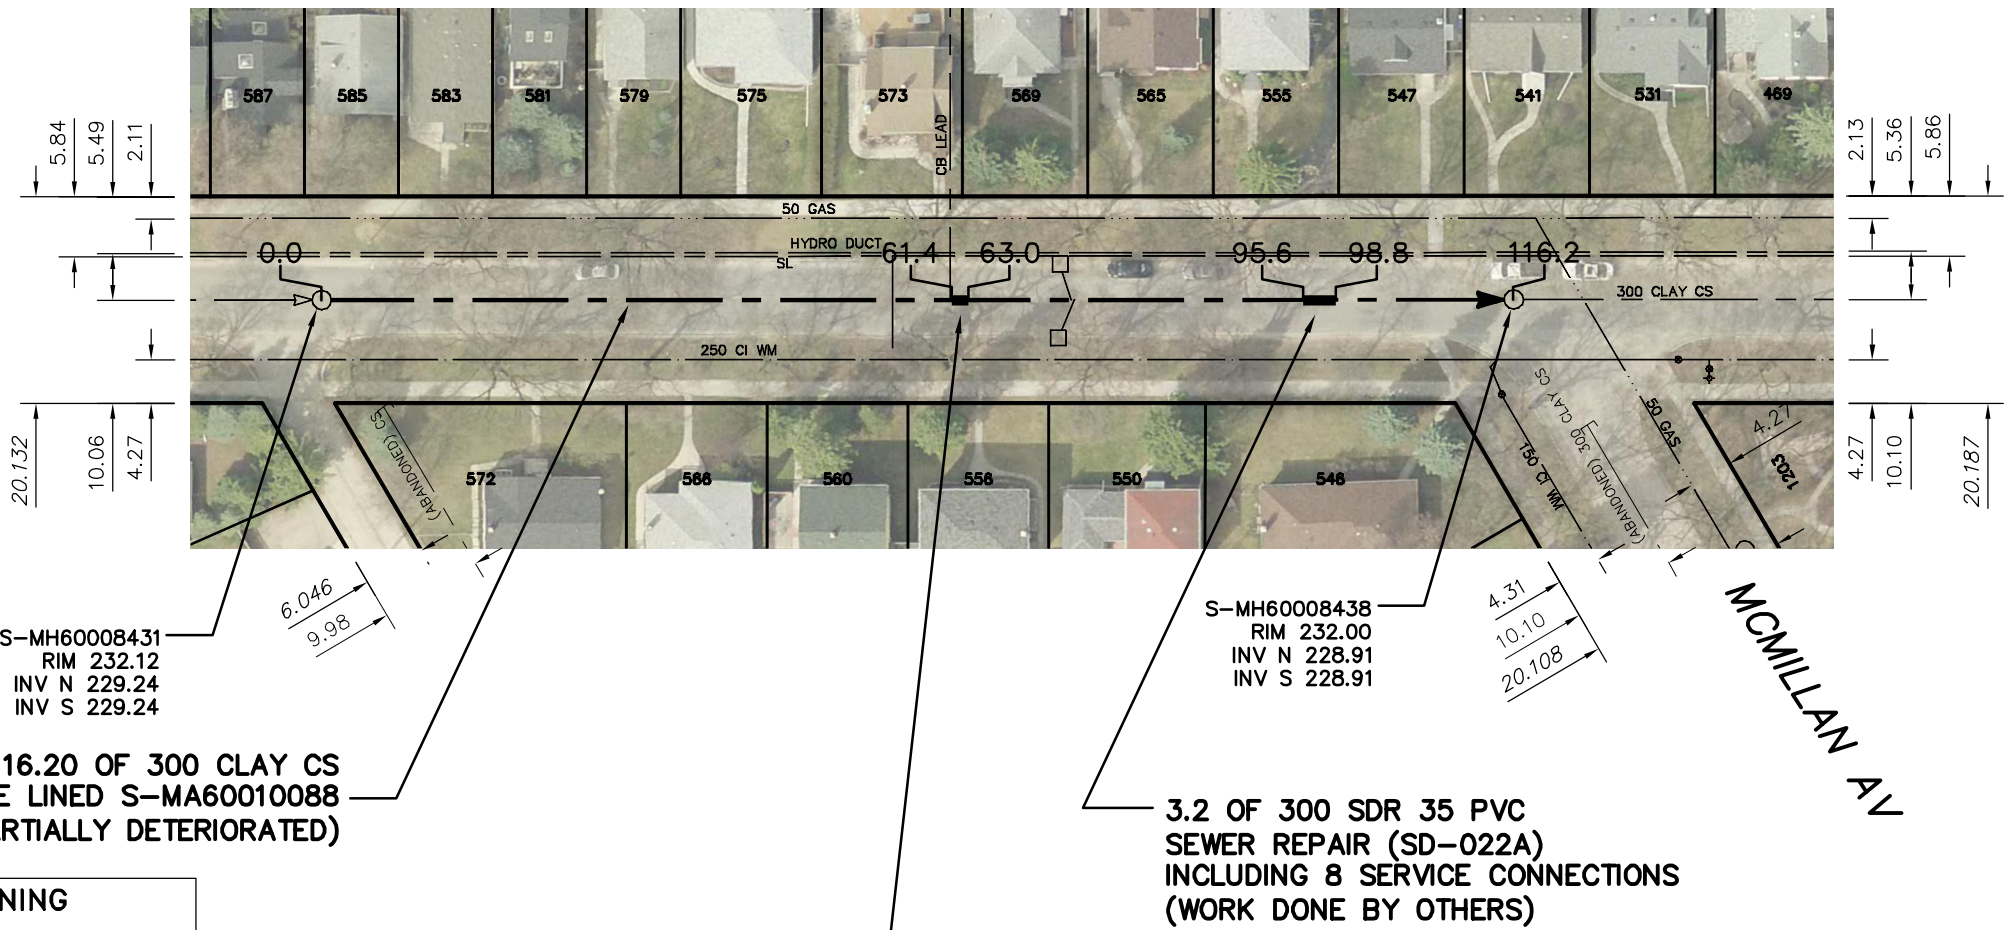

SEWER JUNCTION INFORMATION FROM SEWER VIDEO INSPECTION		
SEWER ID S-MA60010088		
DISTANCE FROM MH ID S-MH60008431		
DISTANCE	DIAMETER	CLOCK
1.4	150	10
16.9	150	10
19.2	150	10
26.2	150	2
34.8	150	10
42.4	250	10
43.2	250	2
43.9	150	2
53.2	150	11
54.3	150	10
62.6	150	10
62.8	150	10
66.6	150	3
71.2	300	12
71.8	150	10
72.1	150	12
77.9	150	10
81.1	150	10
85.1	150	2
96.0	150	2
96.7	150	2
98.4	150	10
98.9	150	11
105.1	150	10

**116.20 OF 300 CLAY CS TO BE LINED S-MA60010088 (PARTIALLY DETERIORATED)**

**3.2 OF 300 SDR 35 PVC SEWER REPAIR (SD-022A) INCLUDING 8 SERVICE CONNECTIONS (WORK DONE BY OTHERS)**

**1.6 OF 300 SDR 35 PVC SEWER REPAIR (SD-022A) INCLUDING 2 SERVICE CONNECTIONS (WORK DONE BY OTHERS)**


**WARNING**

IF POWER EQUIPMENT OR EXPLOSIVES ARE TO BE USED FOR EXCAVATION ON THIS PROJECT THE CONTRACTOR MUST:

- 1) NOTIFY THE GAS COMPANY OF THE PROPOSED LOCATION OF EXCAVATION.
- 2) TAKE PRECAUTION TO AVOID DAMAGE TO GAS COMPANY INSTALLATIONS.

SEE PROVINCIAL REGULATION 210/72 FOR DETAILS

**METRIC**  
WHOLE NUMBERS INDICATE MILLIMETRES  
DECIMALIZED NUMBERS INDICATE METRES

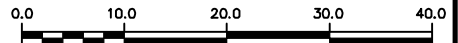

<p>LOCATION APPROVED UNDERGROUND STRUCTURES</p> <p>SUPV. U/G STRUCTURES COMMITTEE _____ DATE _____</p> <p>NOTE: LOCATION OF UNDERGROUND STRUCTURES AS SHOWN ARE BASED ON THE BEST INFORMATION AVAILABLE BUT NO GUARANTEE IS GIVEN THAT ALL EXISTING UTILITIES ARE SHOWN OR THAT THE GIVEN LOCATIONS ARE EXACT. CONFIRMATION OF EXISTENCE AND EXACT LOCATION OF ALL SERVICES MUST BE OBTAINED FROM THE INDIVIDUAL UTILITIES BEFORE PROCEEDING WITH CONSTRUCTION.</p>	<p>B.M. ELEV.</p> <p>CONSTRUCTION COMPLETION DATE: YYYY MM DD</p> <table border="1" style="width: 100%; height: 40px;"> <tr><td> </td><td> </td><td> </td><td> </td></tr> </table>					<table border="1" style="width: 100%;"> <tr> <td>DESIGNED BY</td> <td>SC</td> <td>CHECKED BY</td> <td>SC</td> </tr> <tr> <td>DRAWN BY</td> <td>MA</td> <td>APPROVED BY</td> <td>KZ</td> </tr> <tr> <td>SCALE:</td> <td colspan="3">1: 750</td> </tr> <tr> <td>HORIZONTAL</td> <td colspan="3"> </td> </tr> <tr> <td>VERTICAL</td> <td colspan="3"> </td> </tr> <tr> <td>DATE</td> <td>2014 10 08</td> <td>DATE</td> <td> </td> </tr> </table> <p>PLOT DATE: 2014 10 08</p>	DESIGNED BY	SC	CHECKED BY	SC	DRAWN BY	MA	APPROVED BY	KZ	SCALE:	1: 750			HORIZONTAL				VERTICAL				DATE	2014 10 08	DATE		<p>ENGINEER'S SEAL</p> <p style="text-align: center;"><b>ORIGINAL SIGNED BY</b> <b>S.R.J. COURNOYER</b> <b>14-10-07</b></p> <p>CONSULTANT DRAWING NUMBER _____</p>	<p><b>THE CITY OF WINNIPEG</b> WATER AND WASTE DEPARTMENT ENGINEERING DIVISION</p> <p><b>2014 SEWER RENEWALS</b> <b>BY CIPP LINING - CONTRACT 12</b> <b>CAMBRIDGE STREET</b> <b>1ST MH N OF CORYDON AVENUE TO</b> <b>2ND MH N OF CORYDON AVENUE</b></p>	<p>SHEET <b>9</b> OF <b>66</b></p> <p>CITY DRAWING NUMBER</p> <p style="font-size: 24pt;"><b>10820</b></p>
DESIGNED BY	SC	CHECKED BY	SC																														
DRAWN BY	MA	APPROVED BY	KZ																														
SCALE:	1: 750																																
HORIZONTAL																																	
VERTICAL																																	
DATE	2014 10 08	DATE																															