


ST MARYS ROAD

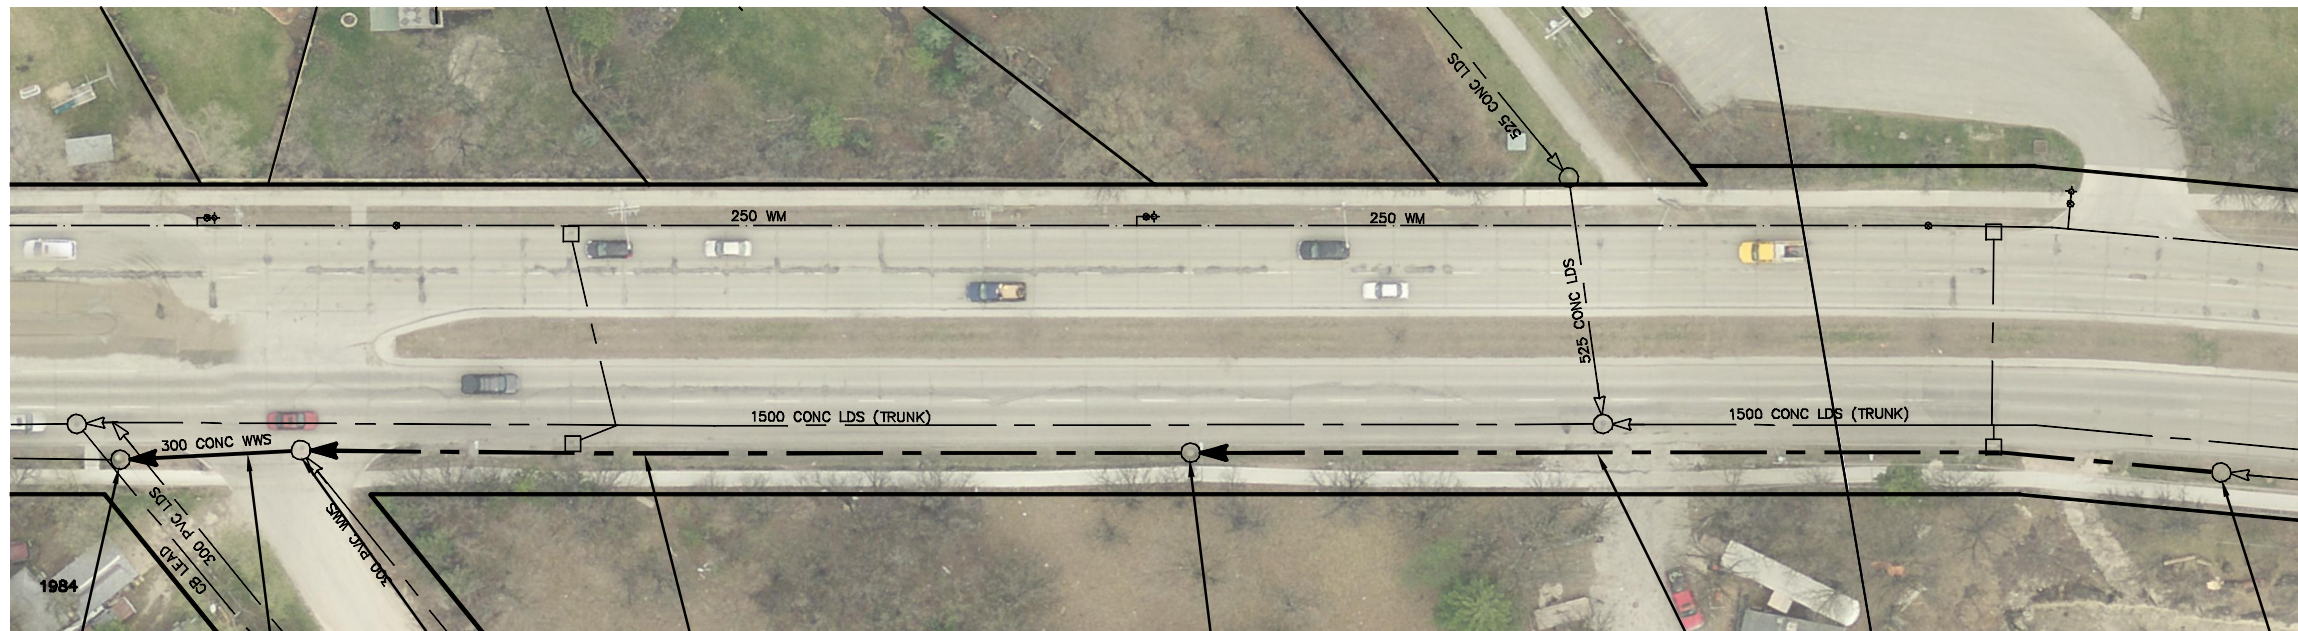

S-MH50001556
RIM 231.94
INV N 226.05
INV S 226.05

**16.61 OF 300 CONC WWS
TO BE LINED S-MA70074242
(FULLY DETERIORATED)**

NORMAND AV

S-MH70035608
RIM 231.60
INV N 226.26
INV S 226.05
INV W 226.08

**86.70 OF 300 CONC WWS
TO BE LINED S-MA50001766
(PARTIALLY DETERIORATED)**

S-MH50001554
RIM 231.74
INV N 226.26
INV S 226.26

**104.90 OF 300 CONC WWS
TO BE LINED S-MA50001764
(PARTIALLY DETERIORATED)**

S-MH50001553
RIM 231.63
INV N 226.38
INV S 226.38

SEWER JUNCTION INFORMATION FROM SEWER VIDEO INSPECTION		
SEWER ID S-MA70074242		
DISTANCE FROM MH ID S-MH70035608		
DISTANCE	DIAMETER	CLOCK
-	-	-

SEWER JUNCTION INFORMATION FROM SEWER VIDEO INSPECTION		
SEWER ID S-MA50001766		
DISTANCE FROM MH ID S-MH50001554		
DISTANCE	DIAMETER	CLOCK
63.6	150	11

SEWER JUNCTION INFORMATION FROM SEWER VIDEO INSPECTION		
SEWER ID S-MA50001764		
DISTANCE FROM MH ID S-MH50001553		
DISTANCE	DIAMETER	CLOCK
6.4	150	2
30.6	150	10


WARNING

IF POWER EQUIPMENT OR EXPLOSIVES ARE TO BE USED FOR EXCAVATION ON THIS PROJECT THE CONTRACTOR MUST:

- 1) NOTIFY THE GAS COMPANY OF THE PROPOSED LOCATION OF EXCAVATION.
- 2) TAKE PRECAUTION TO AVOID DAMAGE TO GAS COMPANY INSTALLATIONS.

SEE PROVINCIAL REGULATION 210/72 FOR DETAILS

METRIC
WHOLE NUMBERS INDICATE MILLIMETRES
DECIMALIZED NUMBERS INDICATE METRES

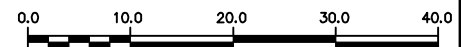

LOCATION APPROVED
UNDERGROUND STRUCTURES

SUPV. U/G STRUCTURES COMMITTEE DATE

NOTE:

LOCATION OF UNDERGROUND STRUCTURES AS SHOWN ARE BASED ON THE BEST INFORMATION AVAILABLE BUT NO GUARANTEE IS GIVEN THAT ALL EXISTING UTILITIES ARE SHOWN OR THAT THE GIVEN LOCATIONS ARE EXACT. CONFIRMATION OF EXISTENCE AND EXACT LOCATION OF ALL SERVICES MUST BE OBTAINED FROM THE INDIVIDUAL UTILITIES BEFORE PROCEEDING WITH CONSTRUCTION.

B.M. ELEV.			
CONSTRUCTION COMPLETION DATE: YYYY MM DD			
NO.	REVISIONS	DATE	BY

DESIGNED BY	SC	CHECKED BY	SC
DRAWN BY	MA	APPROVED BY	KZ
SCALE:	1:750	RELEASED FOR CONSTRUCTION	
HORIZONTAL			
VERTICAL			
DATE	2014 10 08	DATE	

ENGINEER'S SEAL

**ORIGINAL SIGNED BY
S.R.J. COURNOYER
14-10-07**

CONSULTANT DRAWING NUMBER
-



THE CITY OF WINNIPEG
WATER AND WASTE DEPARTMENT
ENGINEERING DIVISION

**2014 SEWER RENEWALS
BY CIPP LINING - CONTRACT 12
ST MARYS ROAD
MH AT NPL NORMAND AVENUE TO
2ND MH N OF WARDE AVENUE**

SHEET 55 OF 66

CITY DRAWING NUMBER

10866