


**1 SECTION THRU WEIR MANHOLE**  
MISSION TRUNK SEWER Scale 1:25

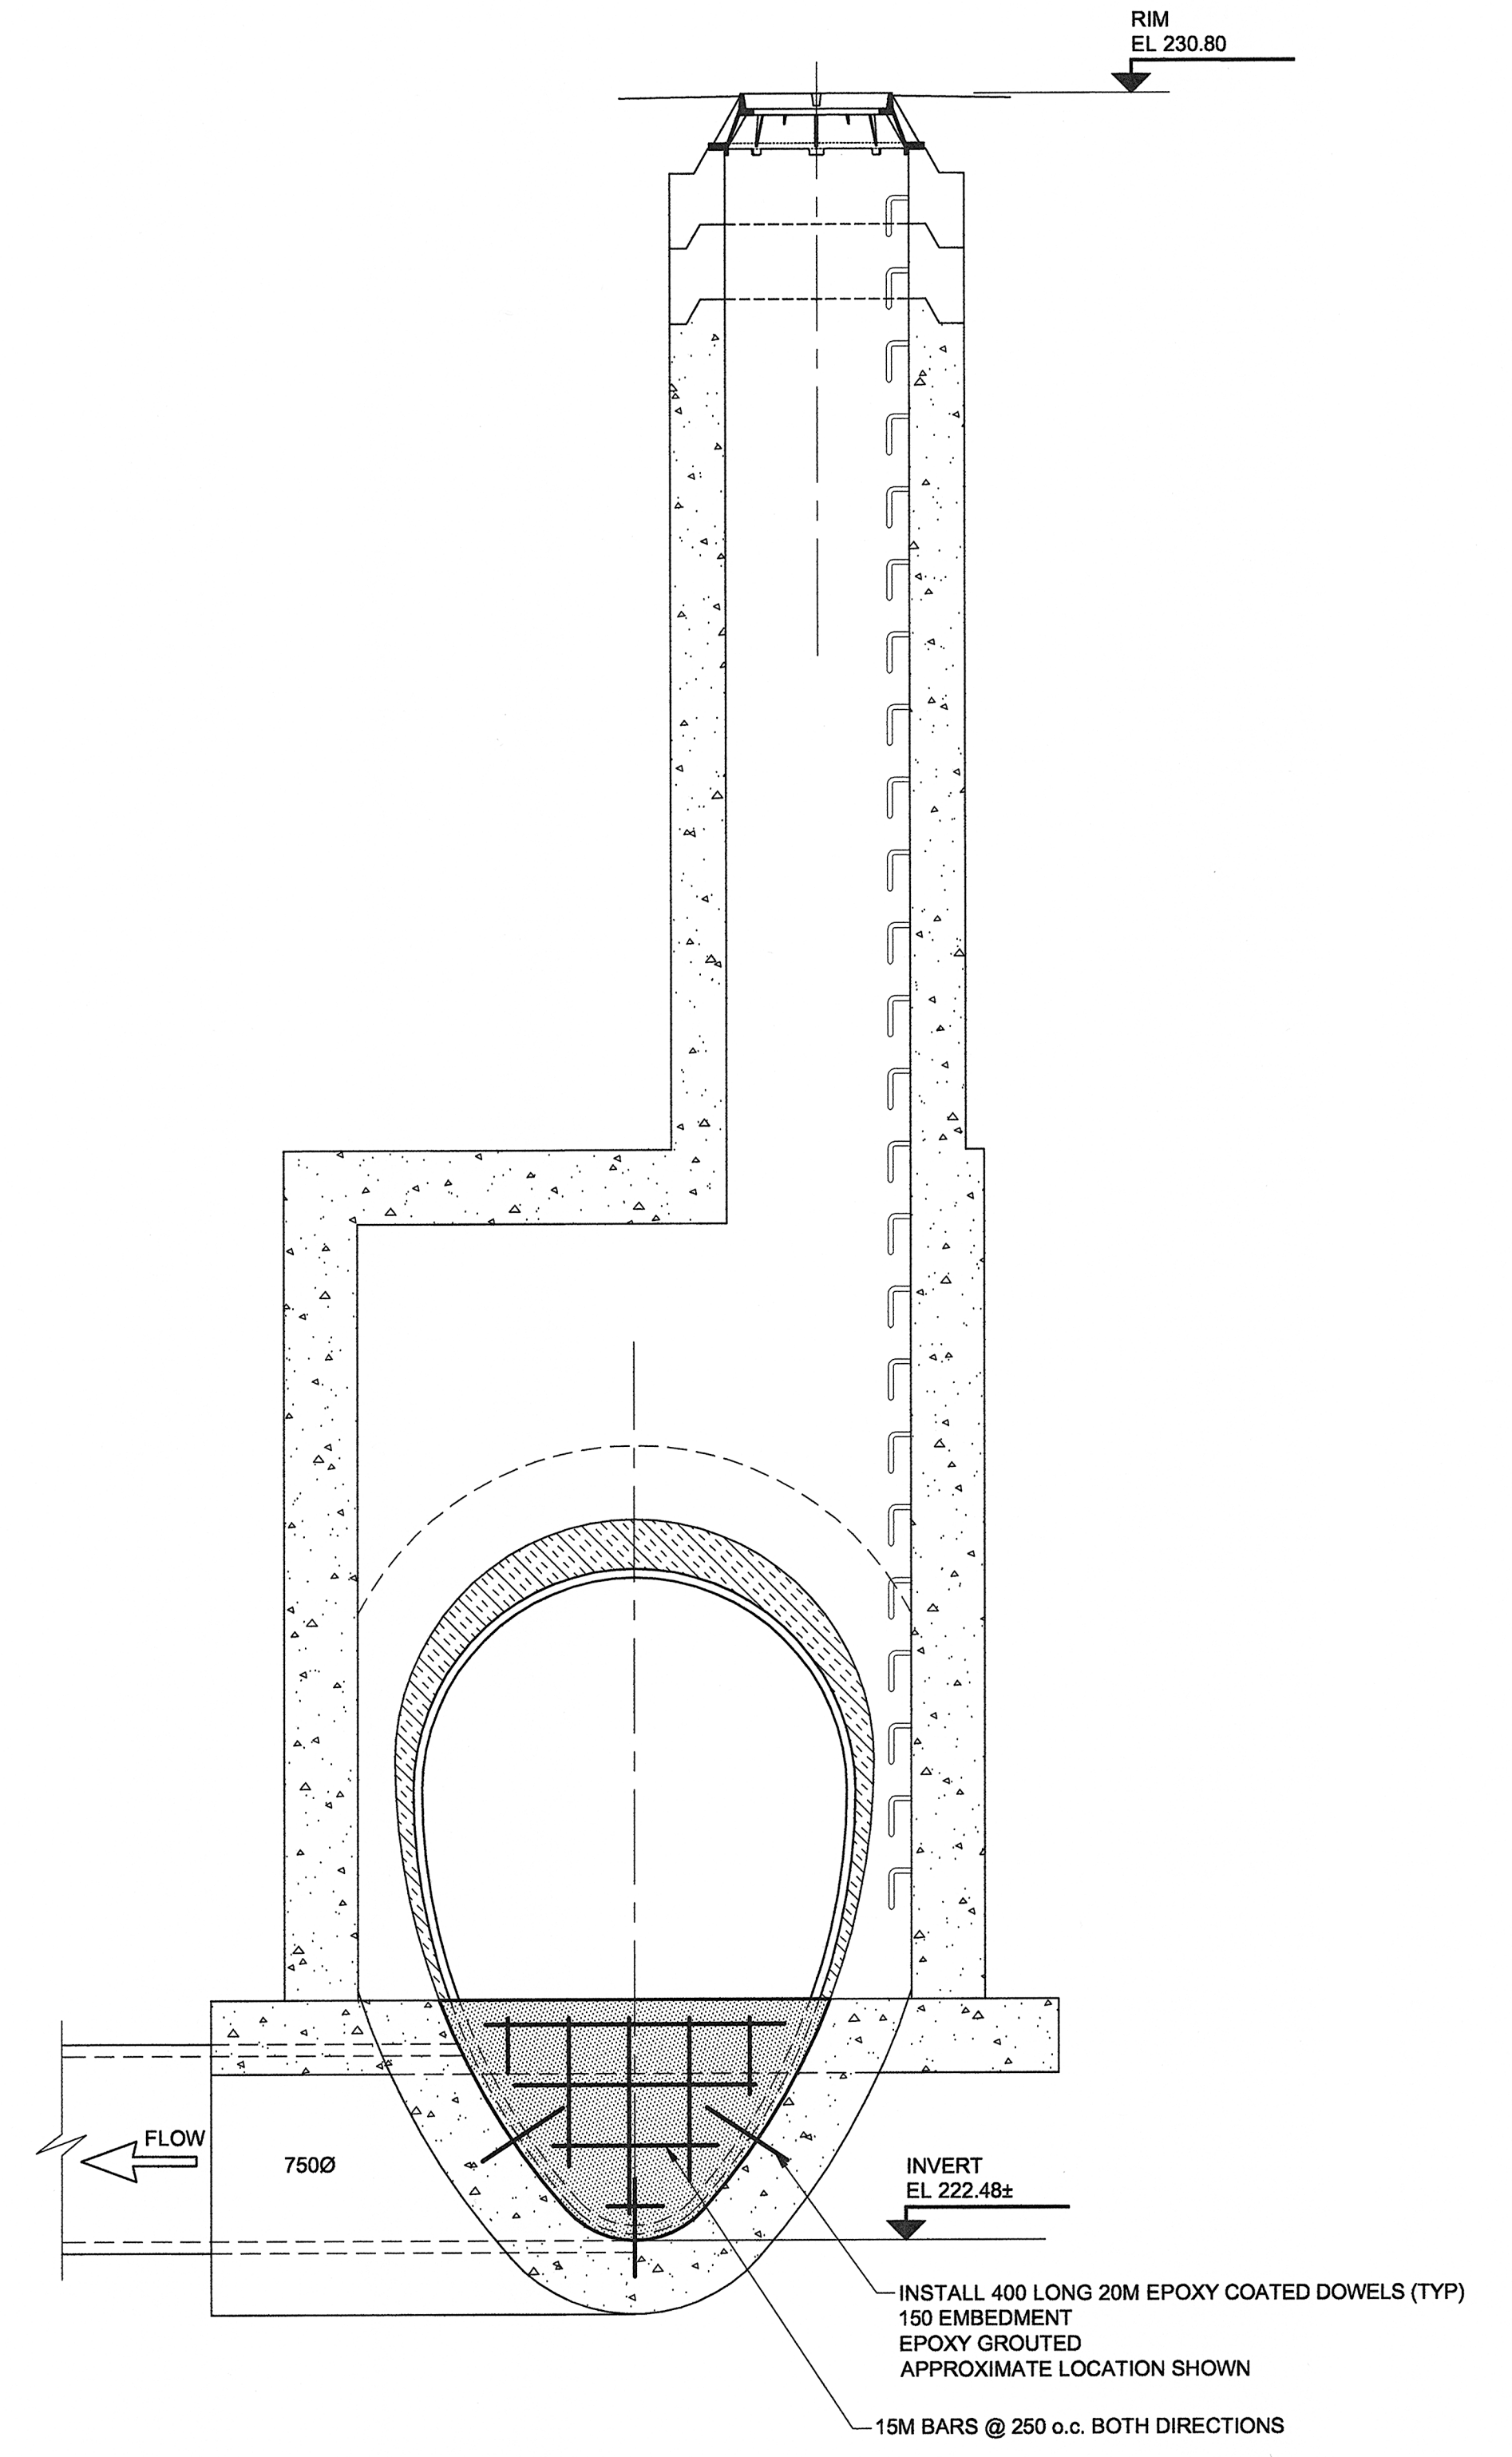

**A SECTION THRU WEIR MANHOLE**  
MISSION TRUNK SEWER Scale 1:25

**METRIC**  
WHOLE NUMBERS INDICATE MILLIMETRES  
DECIMALIZED NUMBERS INDICATE METRES  
BID OPPORTUNITY NO. 186-2015



LOCATION APPROVED  
UNDERGROUND STRUCTURES

SUPR. U/G STRUCTURES	DATE
COMMITTEE	

NOTE:  
LOCATION OF UNDERGROUND STRUCTURES AS SHOWN ARE BASED ON THE BEST INFORMATION AVAILABLE. BUT NO GUARANTEE IS GIVEN THAT ALL EXISTING UTILITIES ARE SHOWN OR THAT THE GIVEN LOCATIONS ARE EXACT. CONFIRMATION OF EXISTENCE AND EXACT LOCATION OF ALL SERVICES MUST BE OBTAINED FROM THE INDIVIDUAL UTILITIES BEFORE PROCEEDING WITH CONSTRUCTION.

NO.	REVISIONS	DATE	BY
1	REVISED AS PER ADDENDUM 2	15/05/07	WJd
0	ISSUED FOR CONSTRUCTION	15/04/13	WJd
NO.	REVISIONS	YYMMDD	BY

**AECOM**

DESIGNED BY: ADB  
CHECKED BY: [Signature]  
DRAWN BY: WJd  
APPROVED BY: [Signature]  
RELEASED FOR CONSTRUCTION: K. Zurek  
DATE: Apr 13/15

PROFESSIONAL'S SEAL  
PROVINCE OF MANITOBA  
A.D.  
BRAUN  
Member  
No. 24453  
REGISTERED PROFESSIONAL ENGINEER  
CONSULTANT DRAWING NO.  
60334560-SHT-00-0000-C-4001

**THE CITY OF WINNIPEG**  
WATER AND WASTE DEPARTMENT  
NON-CIRCULAR TRUNK SEWER REHABILITATION BY GRP LINING  
CIVIL  
MISSION TRUNK WEIR CHAMBER DETAILS

SHEET 3 OF 4  
CITY DRAWING NUMBER  
**10987**  
REV 1