


ANSI B SIZE 11" x 17" (279mm x 432mm)


PLOT: 4/7/2015 1:21:18 PM

FILE NAME: W150004 EPR Edison - 01.dwg Saved By: dlane

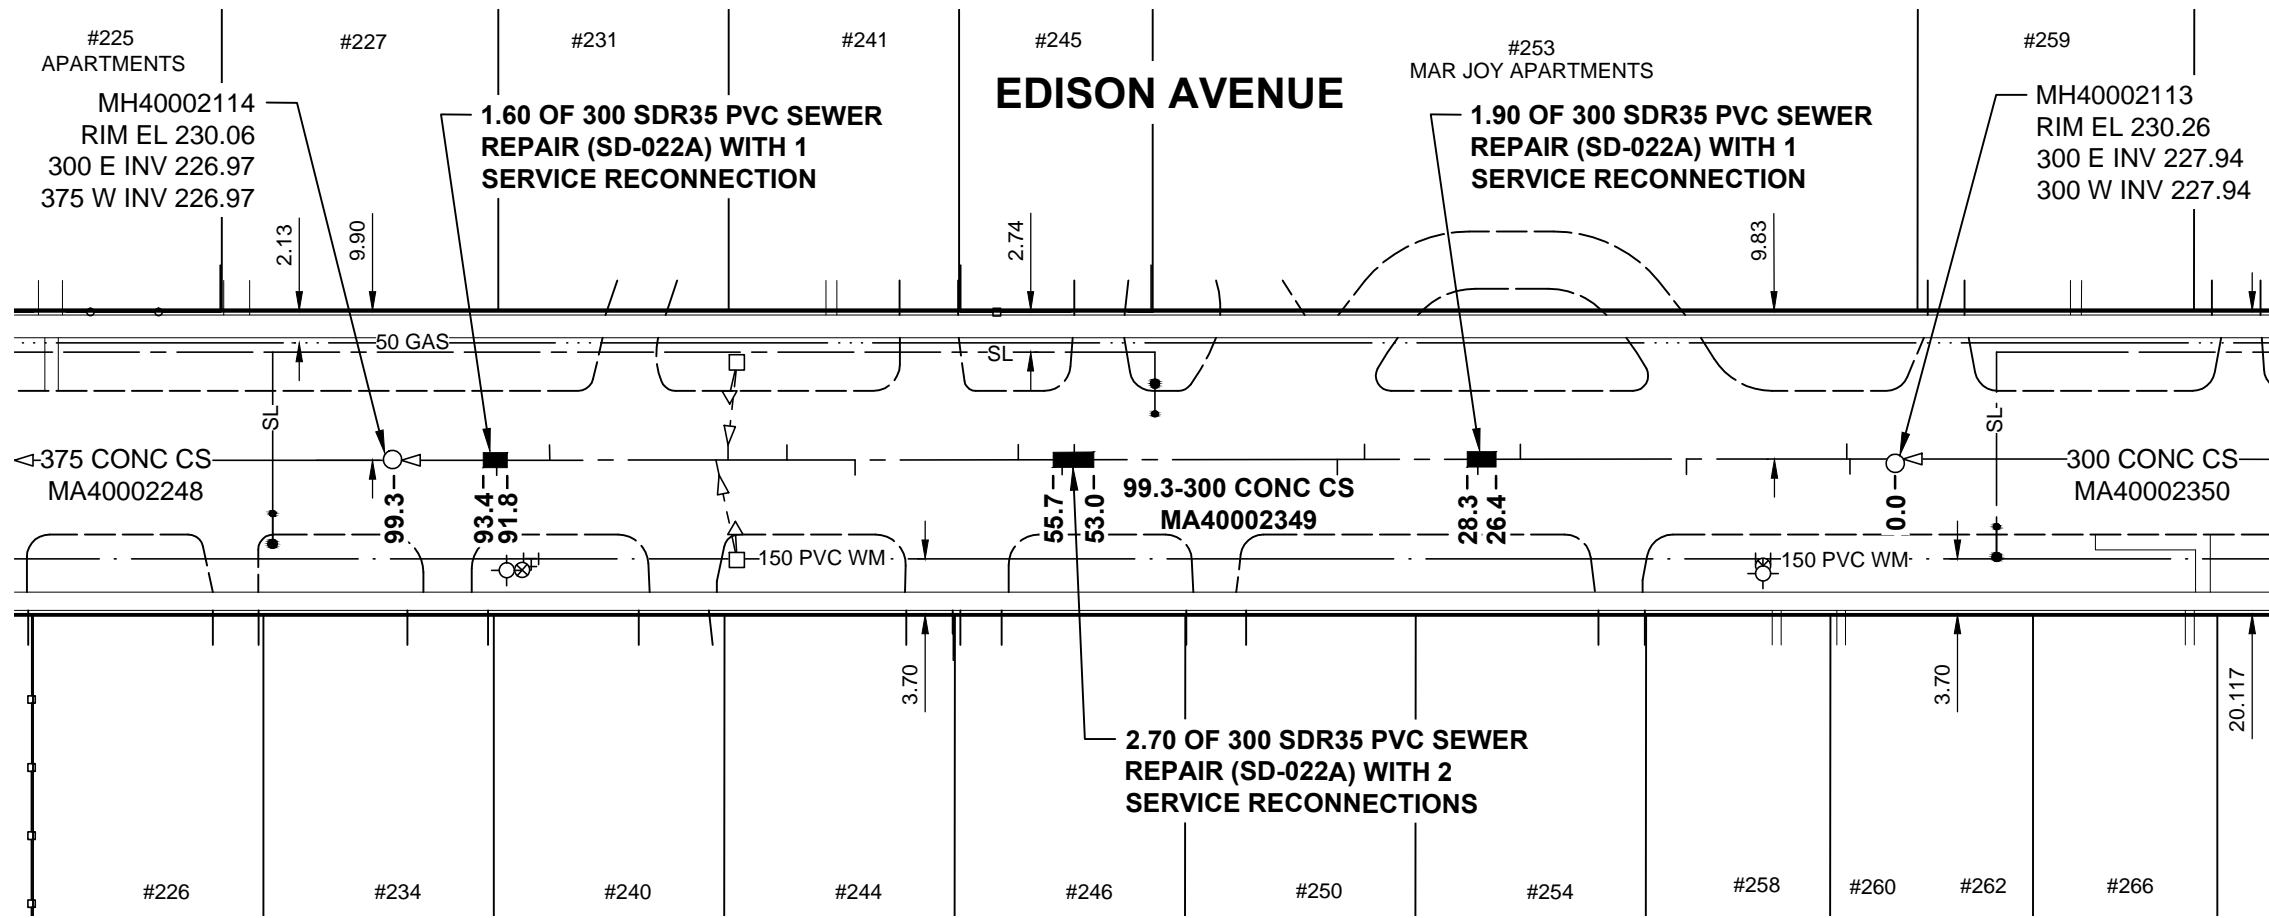

**PLAN**

SCALE: 1:500

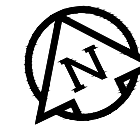

**SEWER JUNCTION INFORMATION FROM SEWER VIDEO INSPECTION**

**SEWER ID MA40002349**

DISTANCE FROM MH ID MH40002113		
DISTANCE	DIAMETER	CLOCK
3.0	150	10
3.2	150	02
13.8	150	10
24.8	300	03
27.6	150	10
35.1	150	02
36.9	150	10
54.3	150	02
55.1	150	10
58.0	150	03
68.8	150	09
73.3	150	02
77.2	150	02
78.0	150	11
89.0	150	02
92.5	150	10

**METRIC**

WHOLE NUMBERS INDICATE MILLIMETRES  
DECIMALIZED NUMBERS INDICATE METRES

**APEGM**  
Certificate of Authorization  
**MORRISON HERSHFIELD**  
No. 1736

BID OPPORTUNITY No. 19-2015

**LOCATION APPROVED UNDERGROUND STRUCTURES**

SUPR. U/G STRUCTURES COMMITTEE DATE

**NOTE:**  
LOCATION OF UNDERGROUND STRUCTURES AS SHOWN ARE BASED ON THE BEST INFORMATION AVAILABLE BUT NO GUARANTEE IS GIVEN THAT ALL EXISTING UTILITIES ARE SHOWN OR THAT THE GIVEN LOCATIONS ARE EXACT. CONFIRMATION OF EXISTENCE AND EXACT LOCATION OF ALL SERVICES MUST BE OBTAINED FROM THE INDIVIDUAL UTILITIES BEFORE PROCEEDING WITH CONSTRUCTION.

BM 12-031 ELEV 229.816	N.E. Cor. Edison Ave. & Roch St., Tblt. on top of 0.05 m dia. x 2.4 m iron pipe, 3.0 m S. of N.L. of Edison Ave. & on E.L. of Roch St.		
B	ISSUED FOR TENDER	15/04/07	HAK
A	ISSUED FOR CLIENT REVIEW	15/04/02	HAK
No.	REVISIONS	YY/MM/DD	BY

**MORRISON HERSHFIELD**

DESIGNED BY	MR	CHECKED BY	HAK
DRAWN BY	DML	APPROVED BY	BWB
HOR. SCALE	1:500	RELEASED FOR CONSTRUCTION	
VERT. SCALE			
DATE	15/04/02	DATE	

PROFESSIONAL'S SEAL

H. A. KATZ

CONSULTANT DRAWING No.  
W150004 EPR Edison - 01.dwg

**THE CITY OF WINNIPEG**  
Winnipeg WATER AND WASTE DEPARTMENT

2015 LOCAL STREET & ALLEY RENEWAL PROGRAM

**EDISON AVENUE**

300 CONCRETE CS POINT REPAIR  
3rd MH E OF HENDERSON HWY TO  
2nd MH E OF HENDERSON HWY

SHEET	OF
1	5
CITY DRAWING NUMBER	
10989	