


ANSI B SIZE 11" x 17" (279mm x 432mm)

PLOT: 4/7/2015 1:21:29 PM

FILE NAME: W150004 EPR Edison - 02.dwg Saved By: dlane

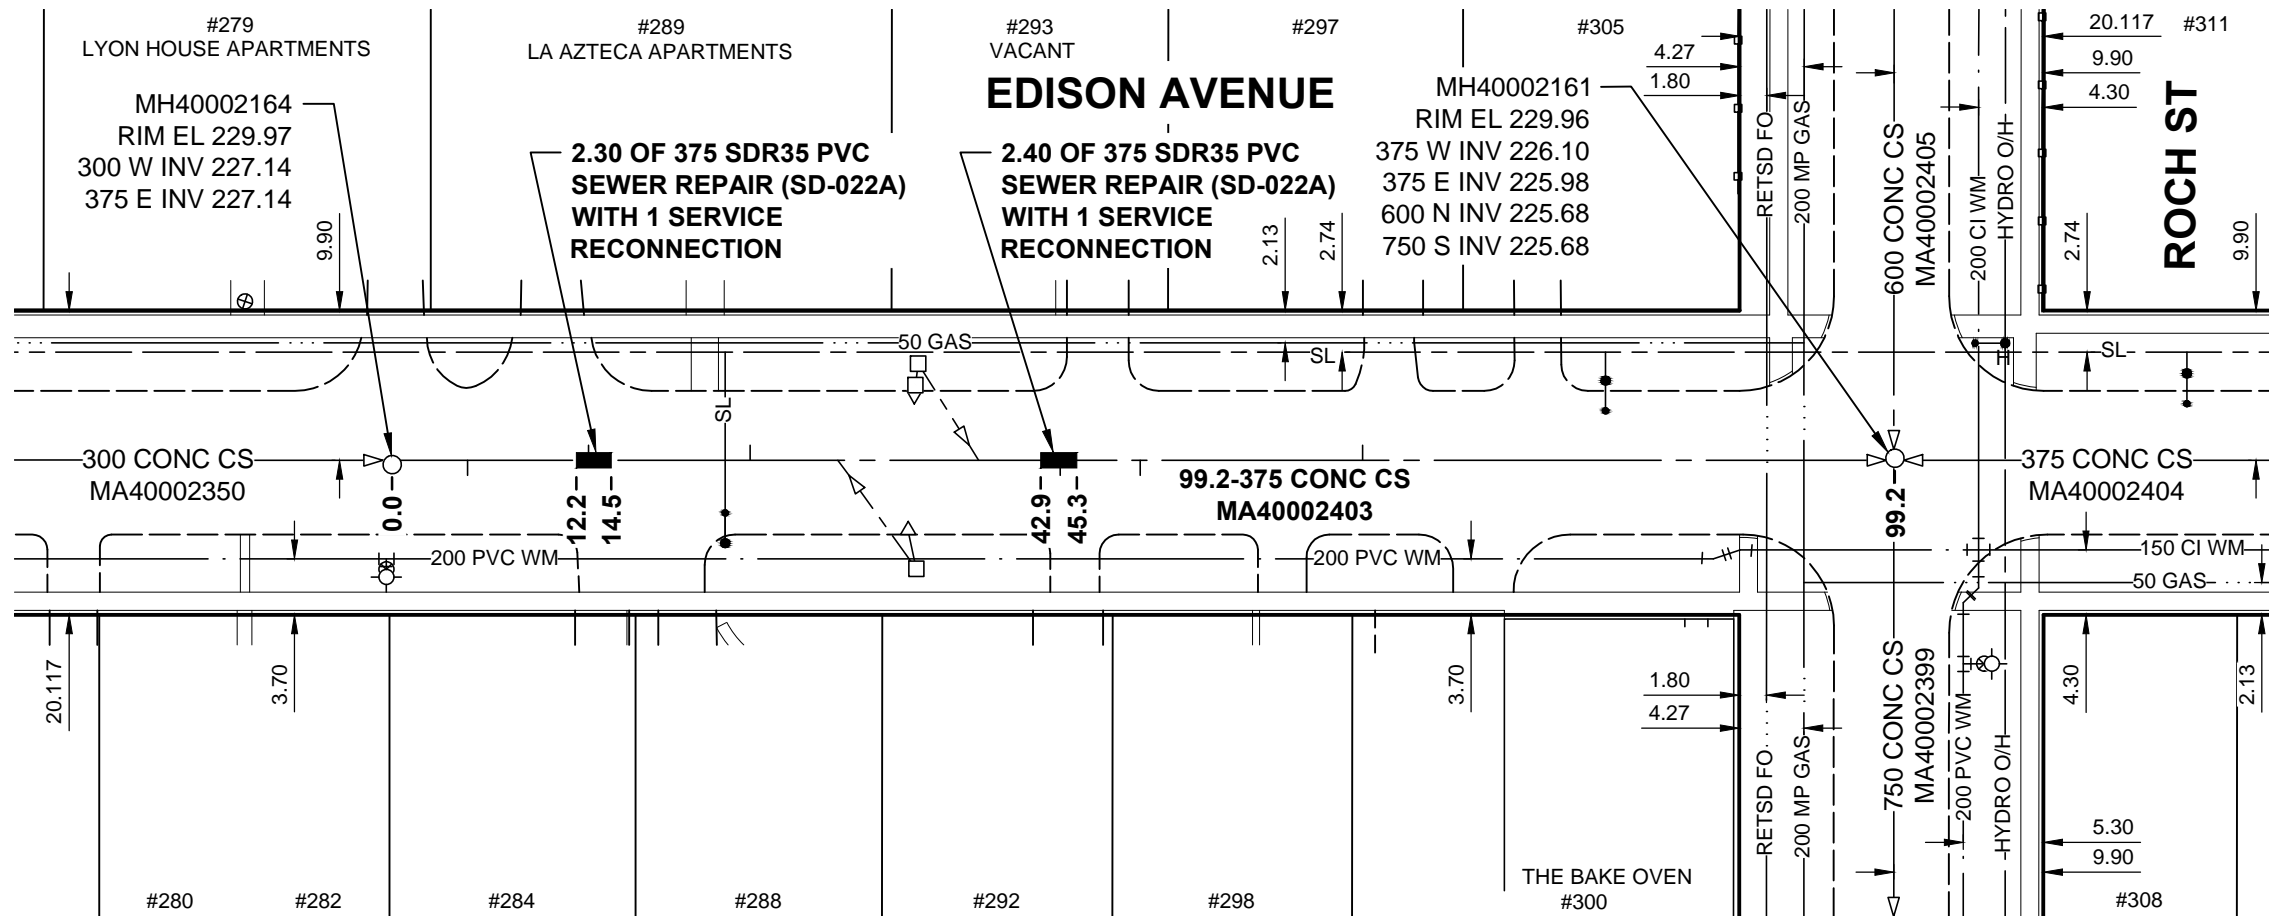

SEWER JUNCTION
INFORMATION FROM
SEWER VIDEO INSPECTION
SEWER ID MA40002403

DISTANCE FROM MH ID MH40002164		
DISTANCE	DIAMETER	CLOCK
5.0	150	02
13.0	150	10
23.7	150	10
29.5	150	02
38.8	150	11
44.2	150	02
49.5	150	01
64.2	150	10

PLAN

SCALE: 1:500



METRIC
WHOLE NUMBERS INDICATE MILLIMETRES
DECIMALIZED NUMBERS INDICATE METRES

APEGM
Certificate of Authorization
MORRISON HERSHFIELD
No. 1736

BID OPPORTUNITY No. 19-2015

LOCATION APPROVED
UNDERGROUND STRUCTURES

SUPR. U/G STRUCTURES	DATE

NOTE:
LOCATION OF UNDERGROUND STRUCTURES AS SHOWN ARE BASED ON THE BEST INFORMATION AVAILABLE BUT NO GUARANTEE IS GIVEN THAT ALL EXISTING UTILITIES ARE SHOWN OR THAT THE GIVEN LOCATIONS ARE EXACT. CONFIRMATION OF EXISTENCE AND EXACT LOCATION OF ALL SERVICES MUST BE OBTAINED FROM THE INDIVIDUAL UTILITIES BEFORE PROCEEDING WITH CONSTRUCTION.

BM 12-031 ELEV 229.816	N.E. Cor. Edison Ave. & Roch St., Tblt. on top of 0.05 m dia. x 2.4 m iron pipe, 3.0 m S. of N.L. of Edison Ave. & on E.L. of Roch St.		
B	ISSUED FOR TENDER	15/04/07	HAK
A	ISSUED FOR CLIENT REVIEW	15/04/02	HAK
No.	REVISIONS	YY/MM/DD	BY

MORRISON HERSHFIELD

DESIGNED BY	MR	CHECKED BY	HAK
DRAWN BY	DML	APPROVED BY	BWB
HOR. SCALE	1:500	RELEASED FOR CONSTRUCTION	
VERT. SCALE			
DATE	15/04/02	DATE	

PROFESSIONAL'S SEAL

H. A. KATZ

CONSULTANT DRAWING No.
W150004 EPR Edison - 02.dwg

THE CITY OF WINNIPEG
Winnipeg WATER AND WASTE DEPARTMENT

2015 LOCAL STREET & ALLEY RENEWAL PROGRAM

EDISON AVENUE
375 CONCRETE CS POINT REPAIR
1st MH W OF ROCH ST TO
MH AT ROCH ST

SHEET	OF
2	5
CITY DRAWING NUMBER	
10990	