
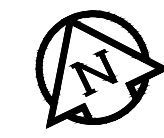


ANSI B SIZE 11" x 17" (279mm x 432mm)

PLOT: 4/7/2015 1:21:40 PM

FILE NAME: W150004 EPR Neil - 01.dwg Saved By: dlane

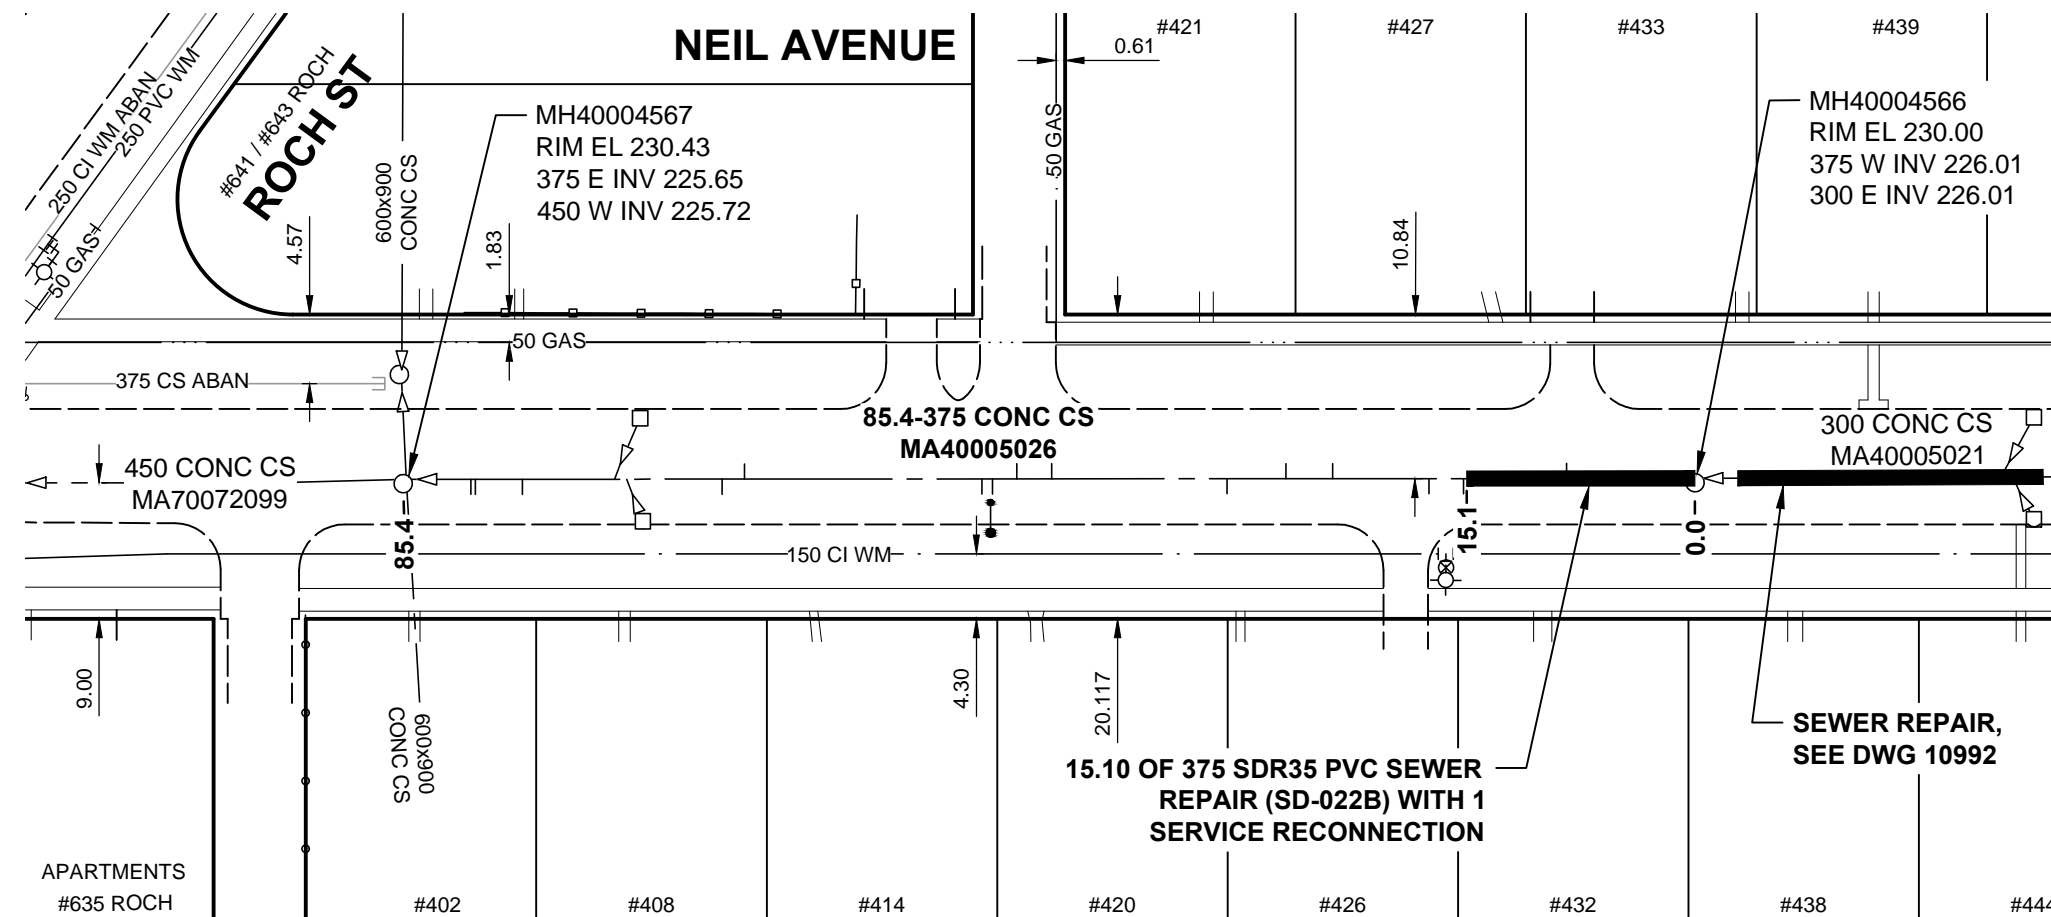

SEWER JUNCTION  
INFORMATION FROM  
SEWER VIDEO INSPECTION  
**SEWER ID MA40005026**

DISTANCE FROM MH ID MH40004566		
DISTANCE	DIAMETER	CLOCK
8.5	150	02
15.4	150	10
17.7	150	11
24.2	150	02
31.1	150	11
42.8	150	01
45.0	150	01
47.2	150	11
63.0	150	01
64.5	150	10
70.8	150	11
71.5	150	02
77.8	150	11
80.8	150	11
81.0	100	11

**PLAN**  
SCALE: 1:500

**METRIC**  
WHOLE NUMBERS INDICATE MILLIMETRES  
DECIMALIZED NUMBERS INDICATE METRES

**APEGM**  
Certificate of Authorization  
**MORRISON HERSHFIELD**  
No. 1736

BID OPPORTUNITY No. 19-2015

LOCATION APPROVED UNDERGROUND STRUCTURES			
SUPR. U/G STRUCTURES	DATE		
<b>NOTE:</b> LOCATION OF UNDERGROUND STRUCTURES AS SHOWN ARE BASED ON THE BEST INFORMATION AVAILABLE BUT NO GUARANTEE IS GIVEN THAT ALL EXISTING UTILITIES ARE SHOWN OR THAT THE GIVEN LOCATIONS ARE EXACT. CONFIRMATION OF EXISTENCE AND EXACT LOCATION OF ALL SERVICES MUST BE OBTAINED FROM THE INDIVIDUAL UTILITIES BEFORE PROCEEDING WITH CONSTRUCTION.			

BM 12-062 ELEV 230.128	N.E. Cor. Watt St. & Kimberly Ave., Tblt. on top of 0.05 m dia. x 2.4 iron pipe, 0.3 m W. of E.L. of Watt St. & on N.L. of Kimberly Ave.		
B	ISSUED FOR TENDER	15/04/07	HAK
A	ISSUED FOR CLIENT REVIEW	15/04/02	HAK
No.	REVISIONS	YY/MM/DD	BY

DESIGNED BY	MR	CHECKED BY	HAK
DRAWN BY	DML	APPROVED BY	BWB
HOR. SCALE	1:500	RELEASED FOR CONSTRUCTION	
VERT. SCALE			
DATE	15/04/02	DATE	

PROFESSIONAL'S SEAL

CONSULTANT DRAWING No.  
W150004 EPR Neil - 01.dwg

**THE CITY OF WINNIPEG**  
Winnipeg WATER AND WASTE DEPARTMENT

**2015 LOCAL STREET & ALLEY RENEWAL PROGRAM**

**NEIL AVENUE**  
**375 CONCRETE CS POINT REPAIR**  
3rd MH W OF WATT ST TO  
4th MH W OF WATT ST

SHEET	OF
3	5
CITY DRAWING NUMBER	
<b>10991</b>	