



## 236-2015 ADDENDUM 1

### SUPPLY AND DELIVERY OF HIGH BAY LED FIXTURES

#### **URGENT**

**PLEASE FORWARD THIS DOCUMENT TO  
WHOEVER IS IN POSSESSION OF THE BID  
OPPORTUNITY**

ISSUED: October 19, 2015  
BY: Adolfo Laufer  
TELEPHONE NO. 204 986-2380

**THIS ADDENDUM SHALL BE INCORPORATED  
INTO THE BID OPPORTUNITY AND SHALL  
FORM A PART OF THE CONTRACT  
DOCUMENTS**

Template Version: A20150806


---

**Please note the following and attached changes, corrections, additions, deletions, information and/or instructions in connection with the Bid Opportunity, and be governed accordingly. Failure to acknowledge receipt of this Addendum in Paragraph 8 of Form A: Bid may render your Bid non-responsive.**

---

#### **PART F – APPENDICES**

Add: F1.2 Repair Garage layout and lighting grid

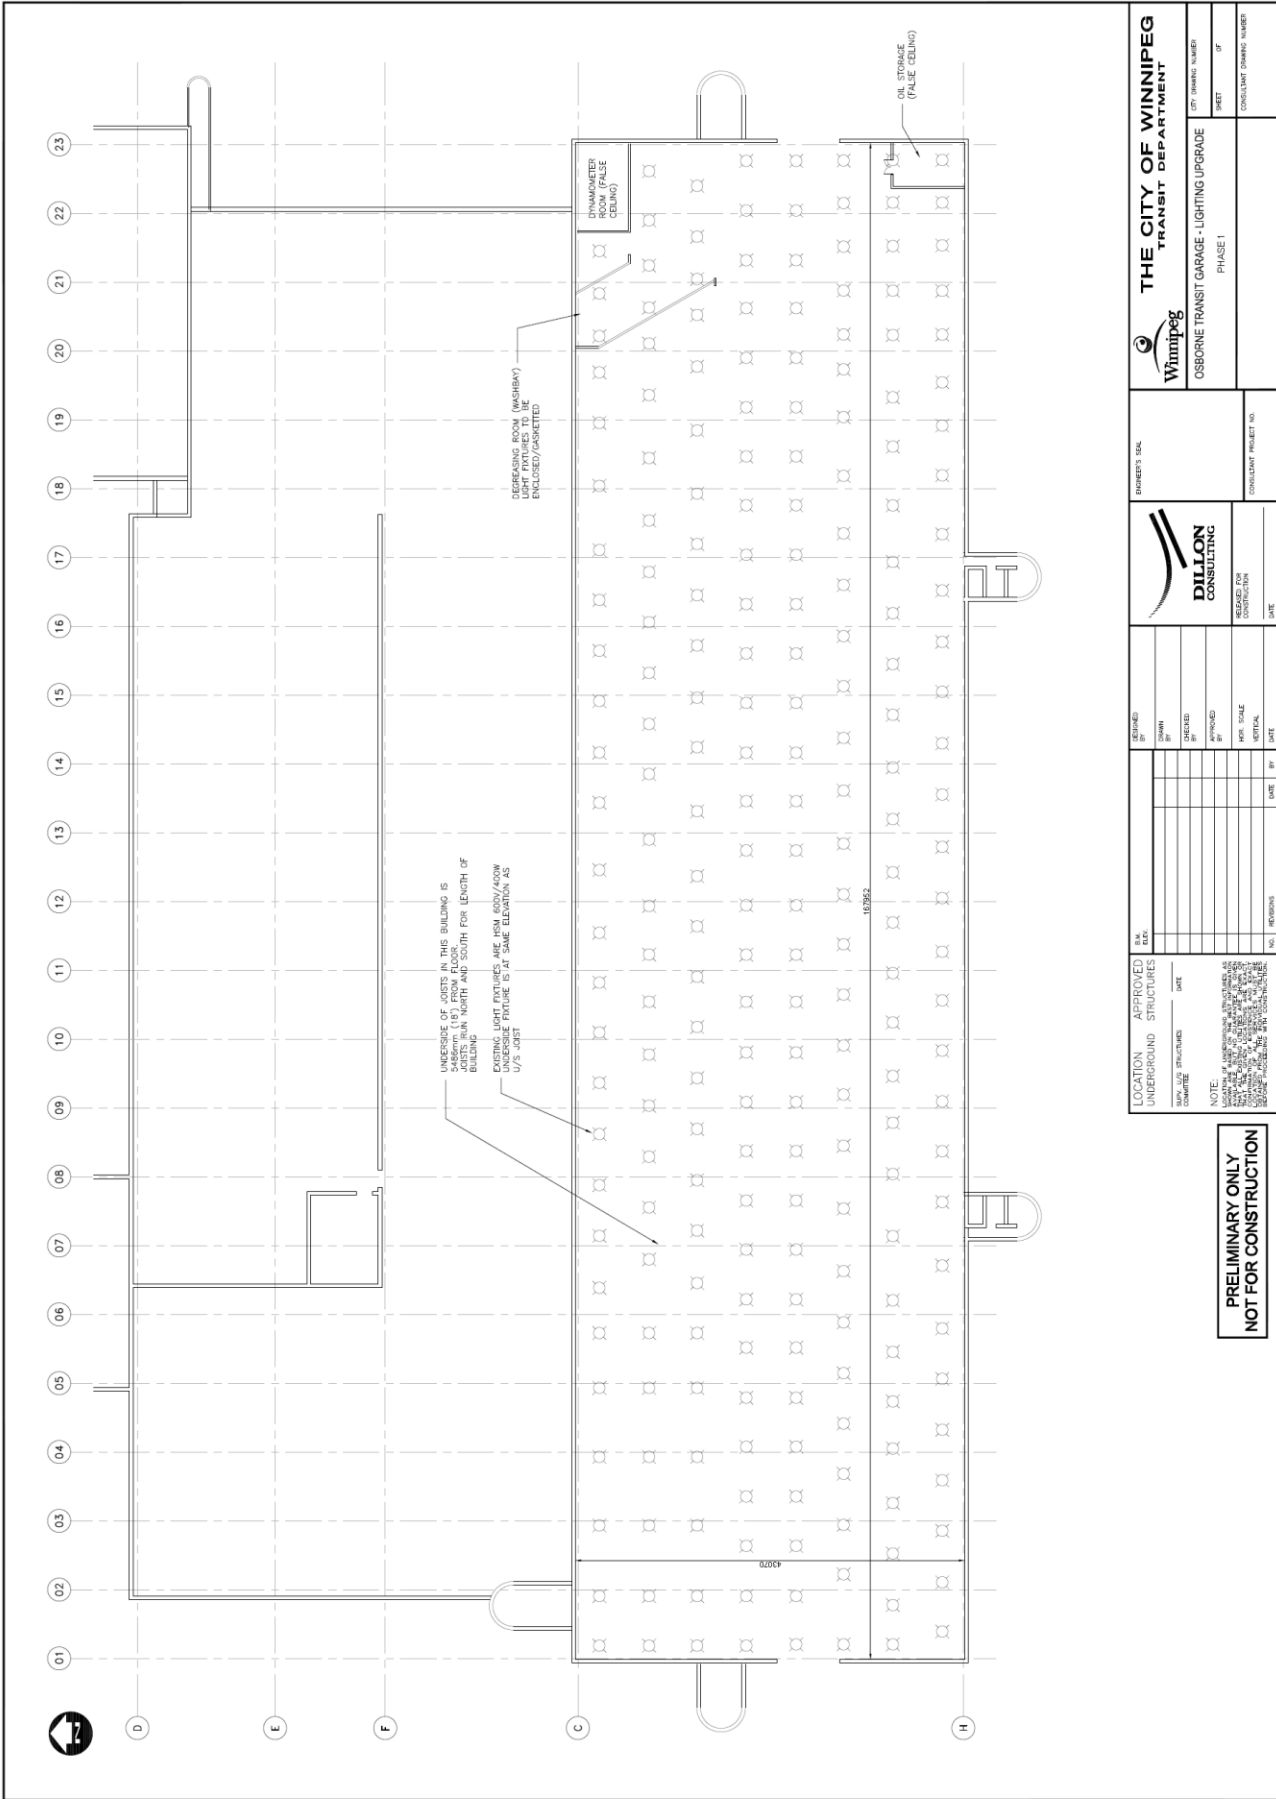

**PRELIMINARY ONLY  
 NOT FOR CONSTRUCTION**

THE CITY OF WINNIPEG TRANSIT DEPARTMENT 	CITY DRAWING NUMBER: SHEET OF
	OSBORNE TRANSIT GARAGE - LIGHTING UPGRADE PHASE 1 CONSULTANT DRAWING NUMBER:
SHEET'S USE:	CONSULTANT PROJECT NO.:
	RELEASE FOR CONSTRUCTION DATE:
DESIGNED BY: DRAWN BY: CHECKED BY: APPROVED BY: DATE:	DATE:
LOCATION: UNDERGROUND STRUCTURES COMPLETE DATE:	NO. REVISIONS:
NOTE: 1. LOCATION OF LIGHT FIXTURES TO BE INSTALLED IN THE GARAGE SHALL BE AS SHOWN ON THIS DRAWING.	DATE: