


NOTE: CHAINAGES SHOWN ARE ALONG E. R. OF HOME ST

HOME STREET

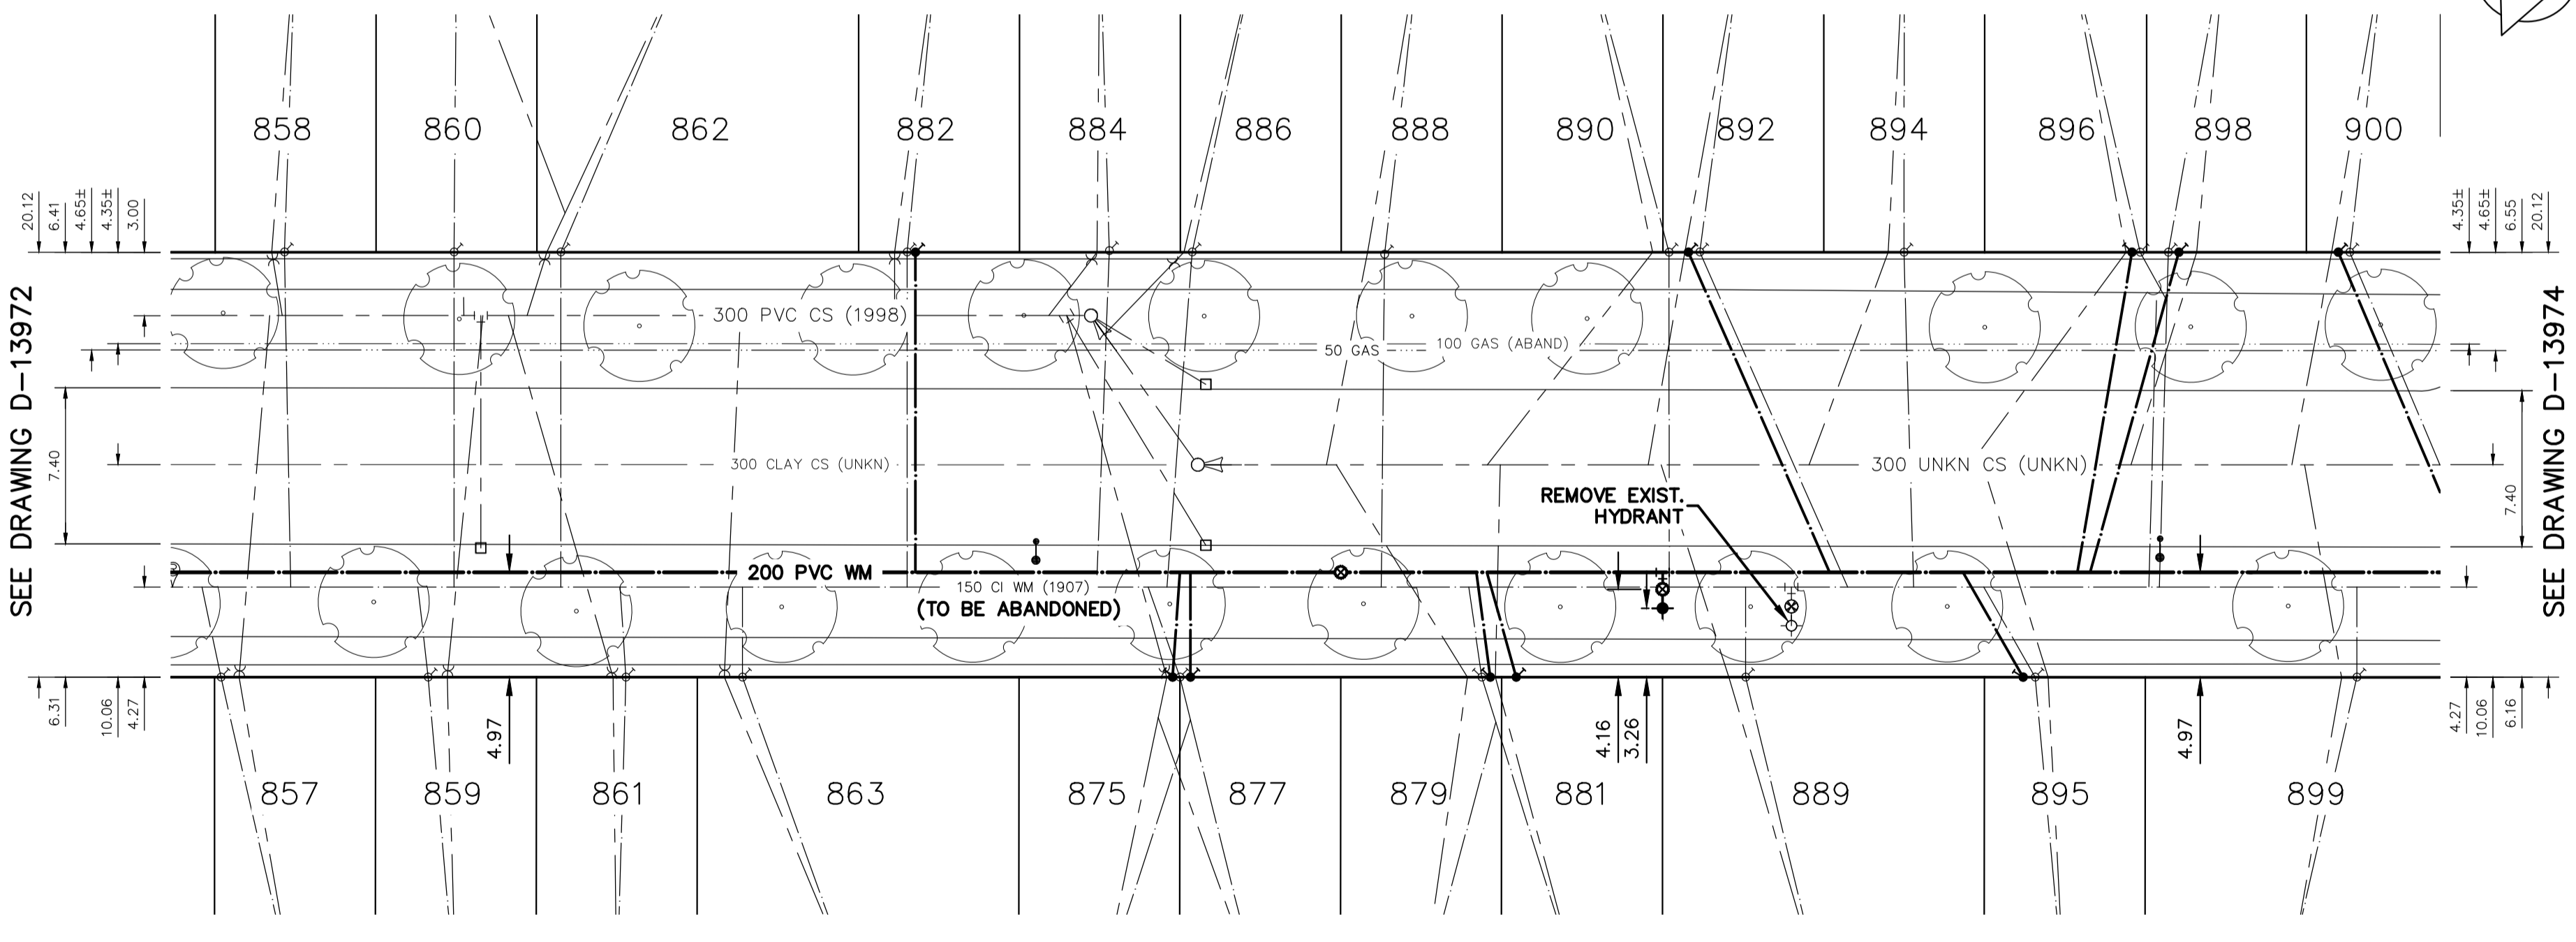


WATER SERVICE INFORMATION

ADDRESS	SIZE (mm) MATERIAL (STREET)	SIZE (mm) MATERIAL (PROP.)	SHORT & LONG MEASUREMENT	CORP. LOCATION	REMARKS
857 HOME ST RESIDENTIAL	20 COPPER	20 COPPER	0.61 NSL BLDG	147.52 SSL NOTRE DAME	0.3 S OF S/C
858 HOME ST RESIDENTIAL	20 COPPER	12	1.83 NSL BLDG	153.31 SSL NOTRE DAME	0.3 N OF S/C
859 HOME ST RESIDENTIAL	20 COPPER	20	1.83 NSL BLDG	UNKN	0.46 S OF S/C
860 HOME ST RESIDENTIAL	20 COPPER	20	2.74 NSL BLDG	UNKN	OPP S/C
861 HOME ST RESIDENTIAL	20 COPPER	20	2.59 NSL BLDG	55.17 S 1ST HYD S NOTRE DAME	0.3 S OF S/C
862 HOME ST RESIDENTIAL	20 COPPER	20	0.69 NSL BLDG	140.71 SSL NOTRE DAME	OPP S/C
863 HOME ST RESIDENTIAL	20 COPPER	20	0.3 NSL BLDG	UNKN	UNKN
875 HOME ST RESIDENTIAL	20 COPPER	12	102.11 SSL NOTRE DAME	1.52 S OF S/C	FORMLY DBL SVC W/ #875
877 HOME ST RESIDENTIAL	20 COPPER	12	0.3 NSL BLDG #875	102.11 SSL NOTRE DAME	1.52 S OF S/C
879 HOME ST RESIDENTIAL	16 LEAD	12	288' SSL NOTRE DAME	2' S OF S/C	DBL SVC W/ #881
881 HOME ST RESIDENTIAL	16 LEAD	12	288' SSL NOTRE DAME	2' S OF S/C	DBL SVC W/ #879
882 HOME ST RESIDENTIAL	12 LEAD	12	2.44 SSL BLDG	123.75 SSL OF NOTRE DAME	OPP OF S/C
884 HOME ST RESIDENTIAL	20 COPPER	20	3.96 NSL BLDG	32.31 S 1ST HYD S NOTRE DAME	0.61 S OF S/C
886 HOME ST RESIDENTIAL	20 COPPER	20	0.91 SSL BLDG	110.34 SSL NOTRE DAME	1.22 S OF S/C
888 HOME ST RESIDENTIAL	20 COPPER	20	3' NSL BLDG	332' SSL NOTRE DAME	0.5' S OF S/C
889 HOME ST RESIDENTIAL	20 COPPER	20	OPP SL HSE	UNKN	OPP S/C
890 HOME ST RESIDENTIAL	20 COPPER	20	OPP NL HSE	19' S 1ST HYD S NOTRE DAME	OPP S/C
892 HOME ST RESIDENTIAL	12 LEAD	20	4' NSL HSE	283' SSL NOTRE DAME	23' N OF S/C
894 HOME ST RESIDENTIAL	20 COPPER	20	7' NSL HSE	17.5' N 1ST HYD S NOTRE DAME	1.5' N OF S/C
895 HOME ST RESIDENTIAL	12 LEAD	12	8' NSL HSE	202' SSL NOTRE DAME	8' S OF S/C
896 HOME ST RESIDENTIAL	UNKN	12	1' SSL #898	UNKN	3' N OF S/C
898 HOME ST RESIDENTIAL	UNKN	12	OPP SL HSE	UNKN	3' N OF S/C
899 HOME ST RESIDENTIAL	20 COPPER	20	2.5' SNL HSE	UNKN	OPP S/C
900 HOME ST RESIDENTIAL	12 LEAD	12	182' SSL NOTRE DME	161' SSL NOTRE DAME	---

*SERVICES TO BE RENEWED TO R. ALL OTHERS TO BE RECONNECTED

NOTE: ALL VALVES TO BE INSTALLED COUNTERCLOCKWISE TO CLOSE

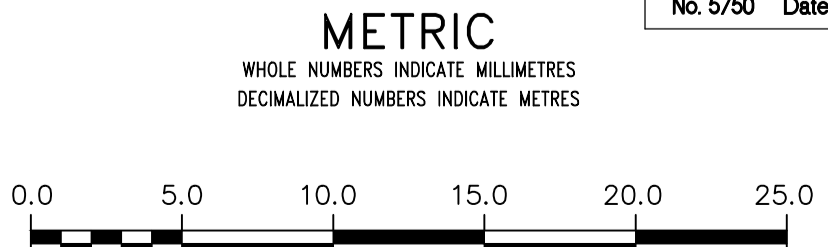

WARNING
IF POWER EQUIPMENT OR EXPLOSIVES ARE TO BE USED FOR EXCAVATION ON THIS PROJECT THE CONTRACTOR MUST:
1) NOTIFY THE GAS COMPANY OF THE PROPOSED LOCATION OF EXCAVATION.
2) TAKE PRECAUTION TO AVOID DAMAGE TO GAS COMPANY INSTALLATIONS.
SEE PROVINCIAL REGULATION 210/72 FOR DETAILS

LOCATION APPROVED UNDERGROUND STRUCTURES
SHP: U/G STRUCTURES COMMITTEE DATE: ---
NOTE: LOCATION OF UNDERGROUND STRUCTURES AS SHOWN ARE BASED ON THE BEST INFORMATION AVAILABLE BUT NO GUARANTEE IS GIVEN THAT ALL EXISTING UTILITIES ARE SHOWN OR THAT THE GIVEN LOCATIONS ARE EXACT. CONFIRMATION OF EXISTENCE AND EXACT LOCATION OF ALL UTILITIES MUST BE OBTAINED FROM THE INDIVIDUAL UTILITIES BEFORE PROCEEDING WITH CONSTRUCTION.

B.M. ELEV.	
CONSTRUCTION COMPLETION DATE:	---
DESIGNED BY	K.G.
CHECKED BY	S.M.
DRAWN BY	K.G.
APPROVED BY	I.McK.
SCALE:	
HORIZONTAL	1:250
VERTICAL	1:50
RELEASED FOR CONSTRUCTION	S. COURNOYER, P. ENG
DATE	2015 03 30
DATE	2015 03 27

WSP 1600 BUFFALO PLACE WINNIPEG, MB, R3T 6B8 PHONE: 204-477-6650 FAX: 204-474-2864 WWW.WSPGROUP.COM

ENGINEER'S SEAL
PROVINCE OF MANITOBA
REGISTERED PROFESSIONAL ENGINEER
I.G. McKINNON

CONSULTANT DRAWING NUMBER
151-00351-00-03

THE CITY OF WINNIPEG
WATER AND WASTE DEPARTMENT
ENGINEERING DIVISION

2015 WATERMAIN RENEWALS

HOME STREET
149.9M SSL OF NOTRE DAME AVENUE TO
42.4M SSL OF NOTRE DAME AVENUE

SHEET 3 OF 4
CITY DRAWING NUMBER
D-13973