



CITY OF WINNIPEG
 CENTRAL FREIGHT HOUSE
 WHEELCHAIR RAMP AND STAIR
 RETROFIT - DOOR 6
 WINNIPEG, MANITOBA

CLIENT REVIEW SIGNATURE:

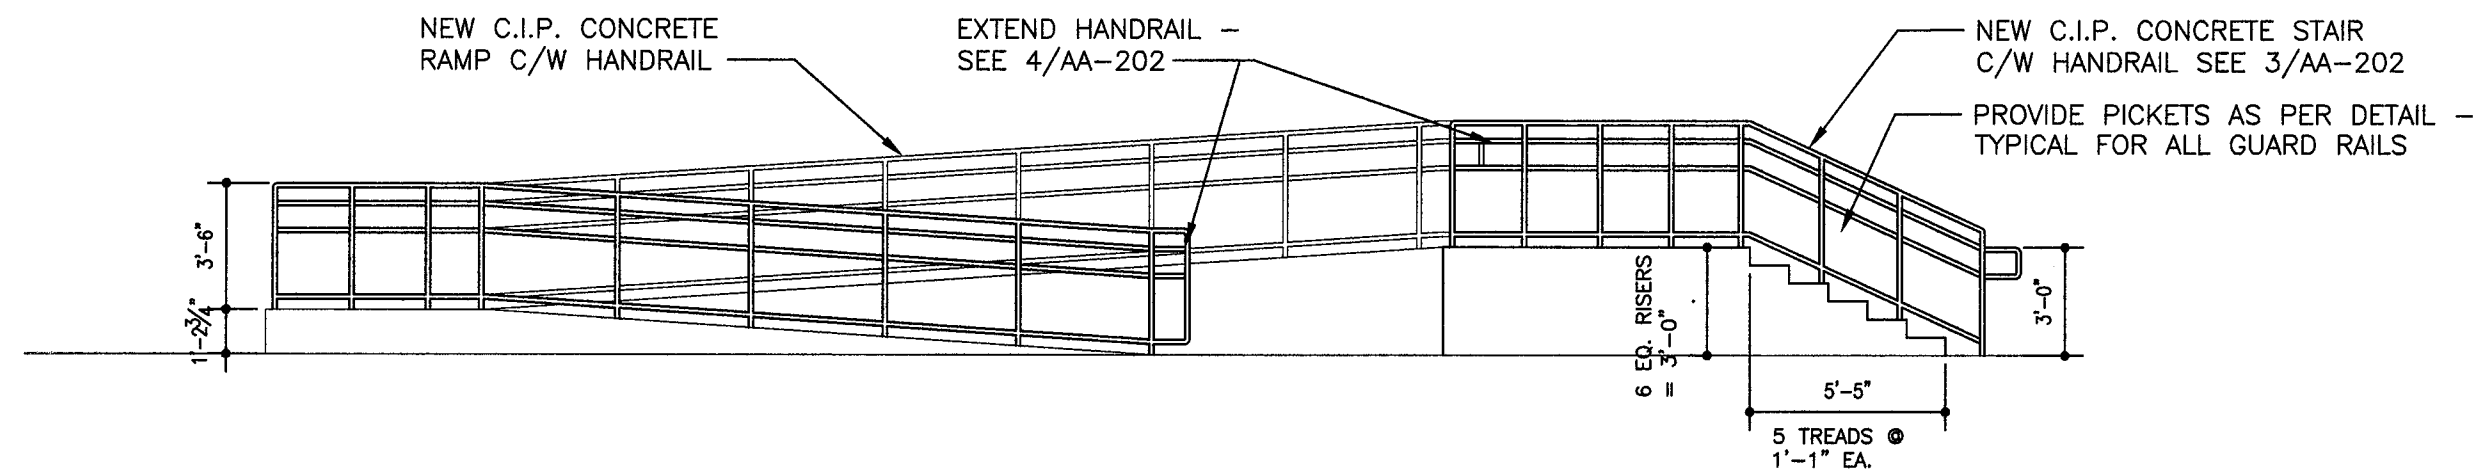

1
 AA-201 (6) $\frac{3}{16}'' = 1'-0''$ **ELEVATION DOOR 6**

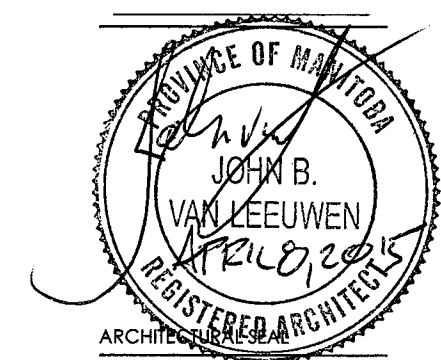

ARCHITECTURAL SEAL
 SHEET TITLE:
 ELEVATION DOOR 6

PROJECT NO: 2014052
 DRAWN BY: RR
 CHECKED BY: JV
 SCALE: AS NOTED
 ISSUED FOR: CONSTRUCTION
 ISSUE DATE: APRIL 8, 2015

AA-201 (6)
 CD
 DATE PLOTTED
 4/8/15