


CITY OF WINNIPEG
 CENTRAL FREIGHT HOUSE
 WHEELCHAIR RAMP AND STAIR
 RETROFIT - DOOR 6
 WINNIPEG, MANITOBA


CLIENT REVIEW SIGNATURE:

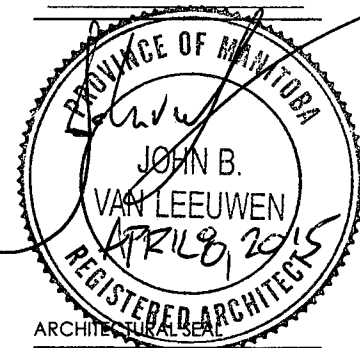

ARCHITECTURAL SEAL
 SHEET TITLE:
 BOLLARD DETAIL

PROJECT NO: 2014052
 DRAWN BY: RR
 CHECKED BY: JV
 SCALE: 1 1/2"=1'-0"
 ISSUED FOR: CONSTRUCTION
 ISSUE DATE: APRIL 8, 2015

AA-303(6)
 CD
 DATE PLOTTED
 4/8/15

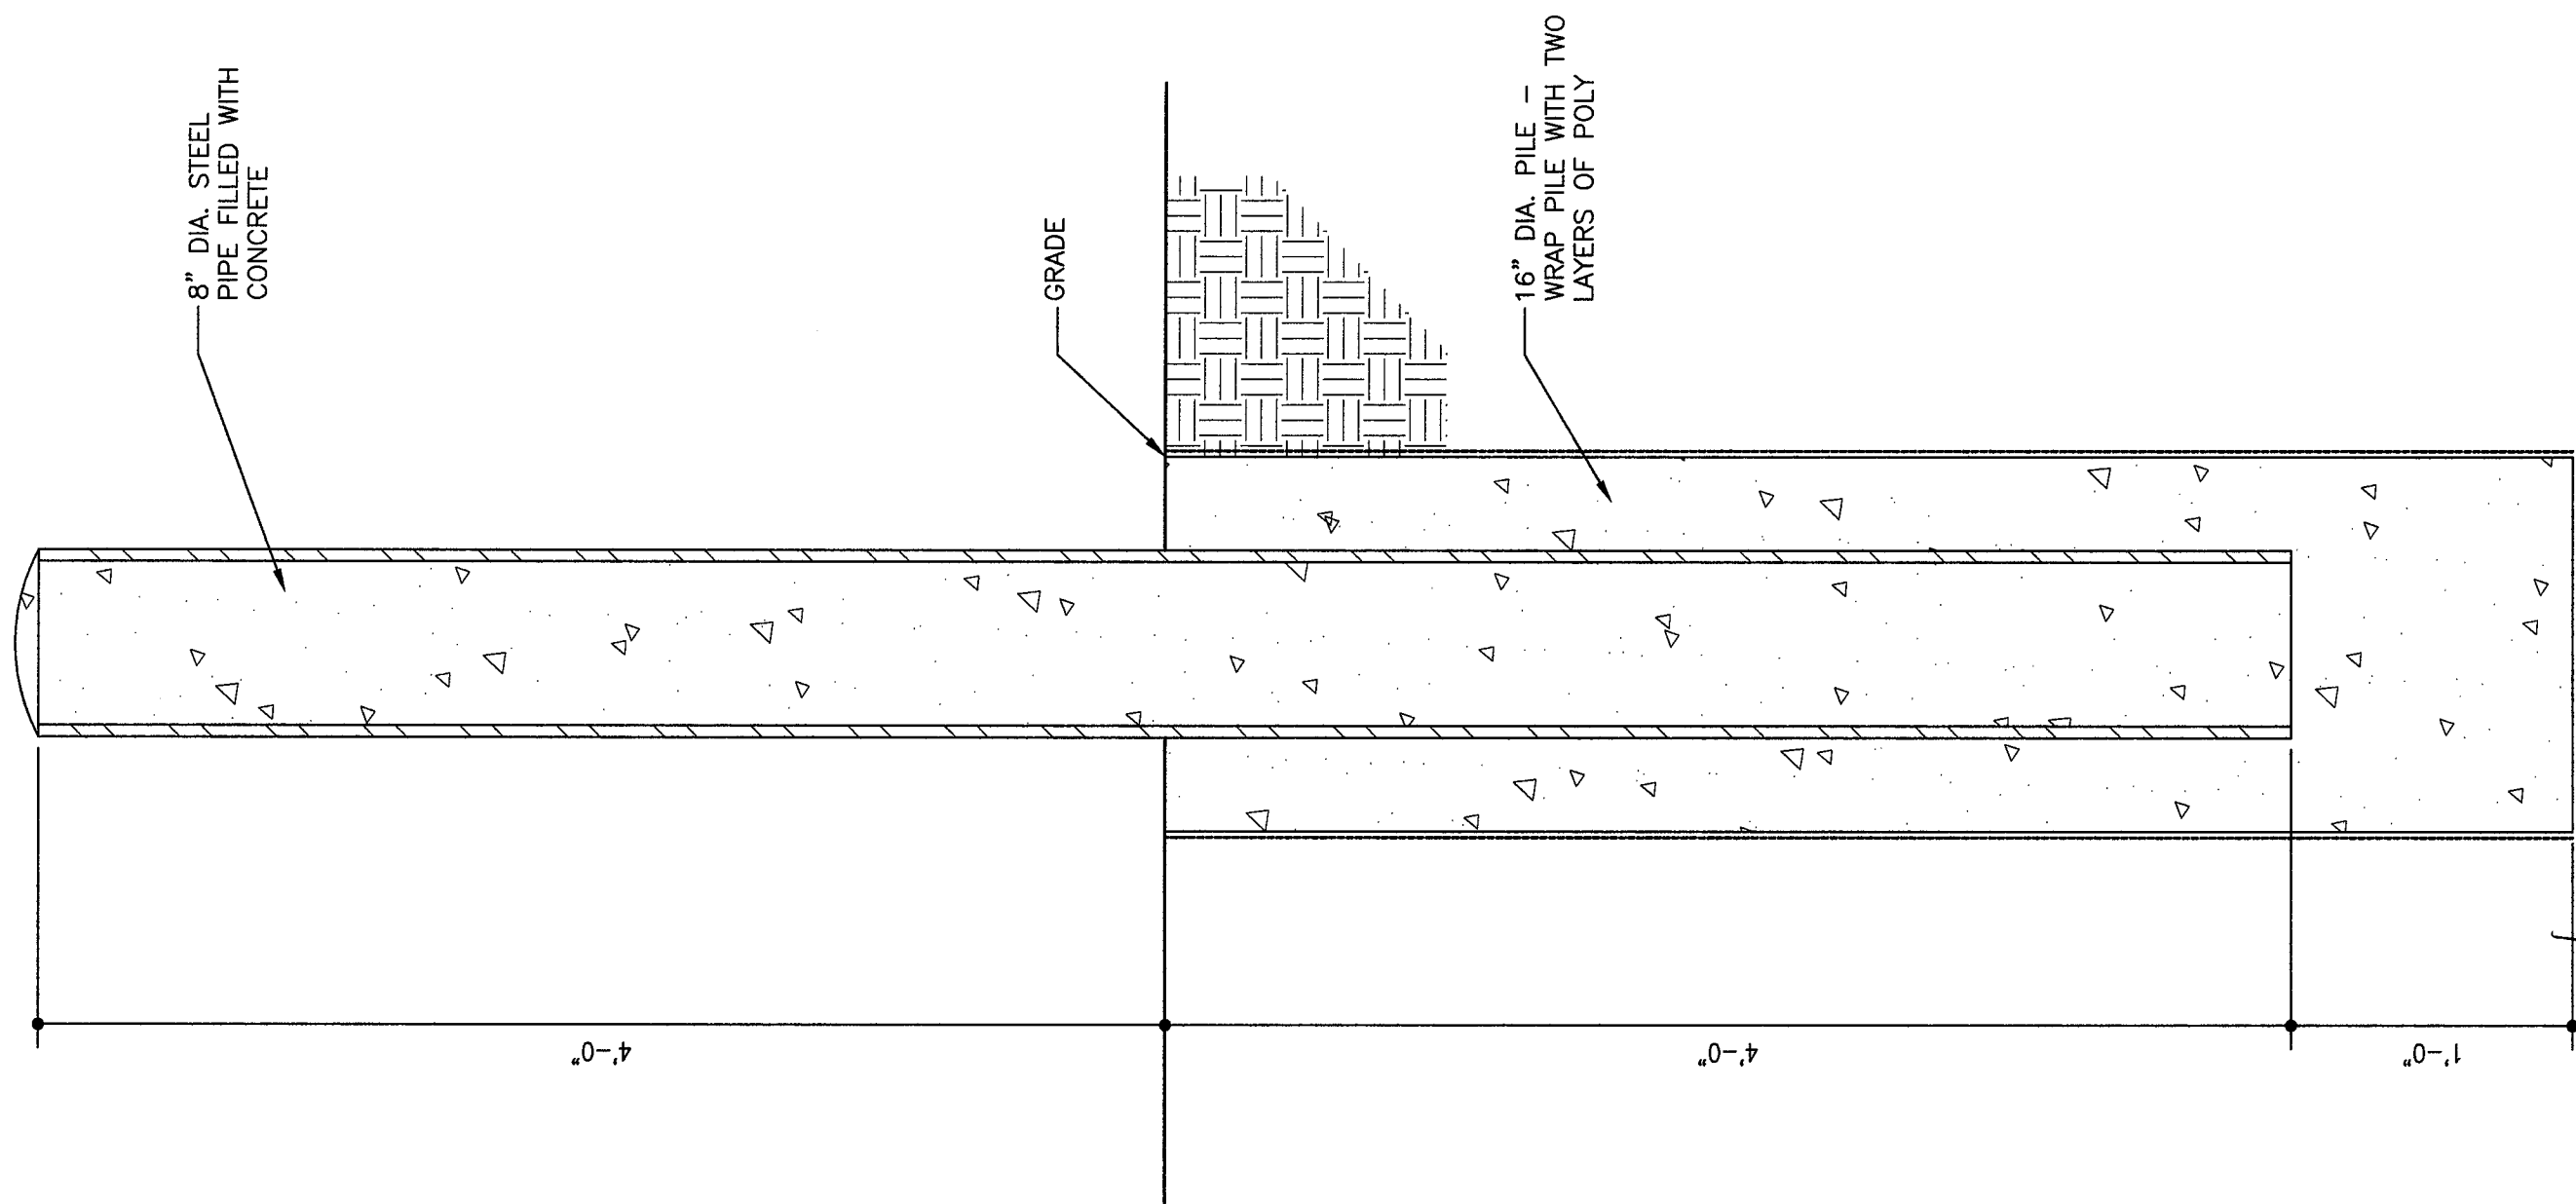

1 BOLLARD DETAIL
 AA-303(6) 1 1/2"=1'-0"