
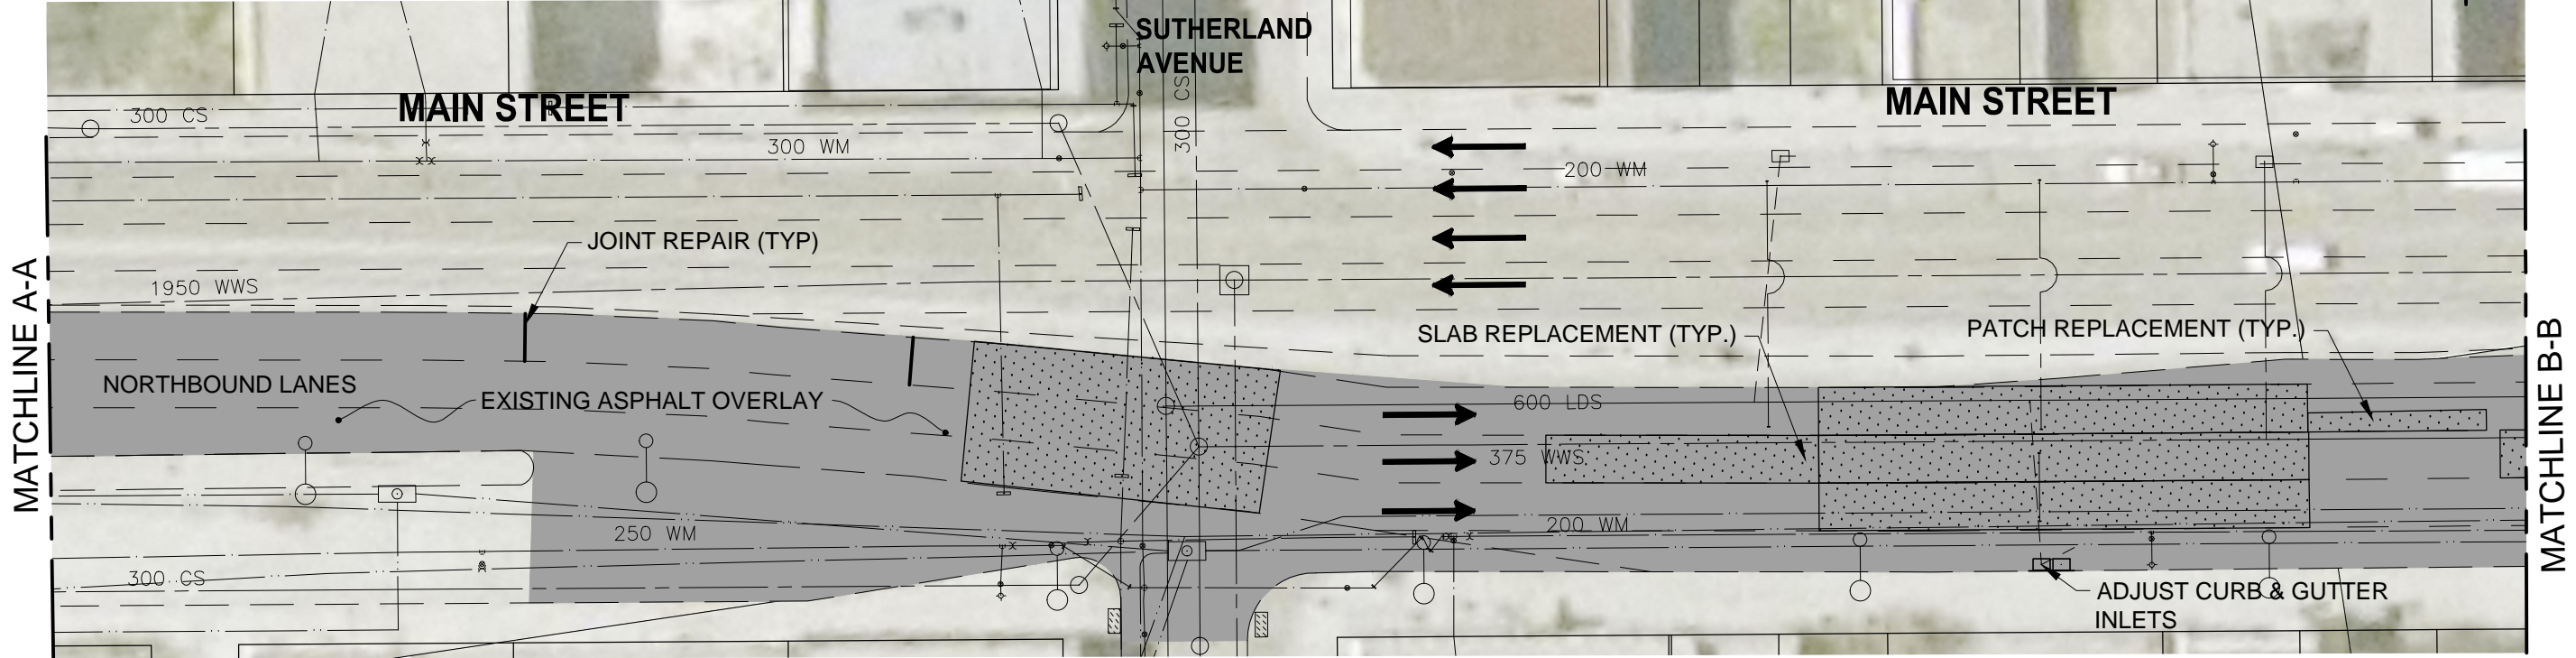


NOTES:

- LOCATION OF EXISTING SERVICES TO BE VERIFIED IN FIELD BY CONTRACTOR
- MAINTAIN TRAFFIC AS OUTLINED IN THE TRAFFIC MANAGEMENT SPECIFICATION

CONSTRUCTION NOTES:

- MILL EXISTING ASPHALT OVERLAY REQUIRED DEPTH FOR 60mm (AVERAGE) ASPHALT OVERLAY
- COMPLETE CONCRETE PAVEMENT REPAIRS, AREAS TO BE VERIFIED BY CONTRACT ADMINISTRATOR
- COMPLETE MINIMAL CURB & SIDEWALK RENEWAL WORKS
- PLACE DETECTABLE WARNING SURFACE TILES
- COMPLETE DRAINAGE INLET WORKS AS NOTED
- COMPLETE ADJUSTMENTS OF ANY PAVEMENT APPURTENANCES
- PLACE 60mm (AVERAGE) ASPHALT OVERLAY

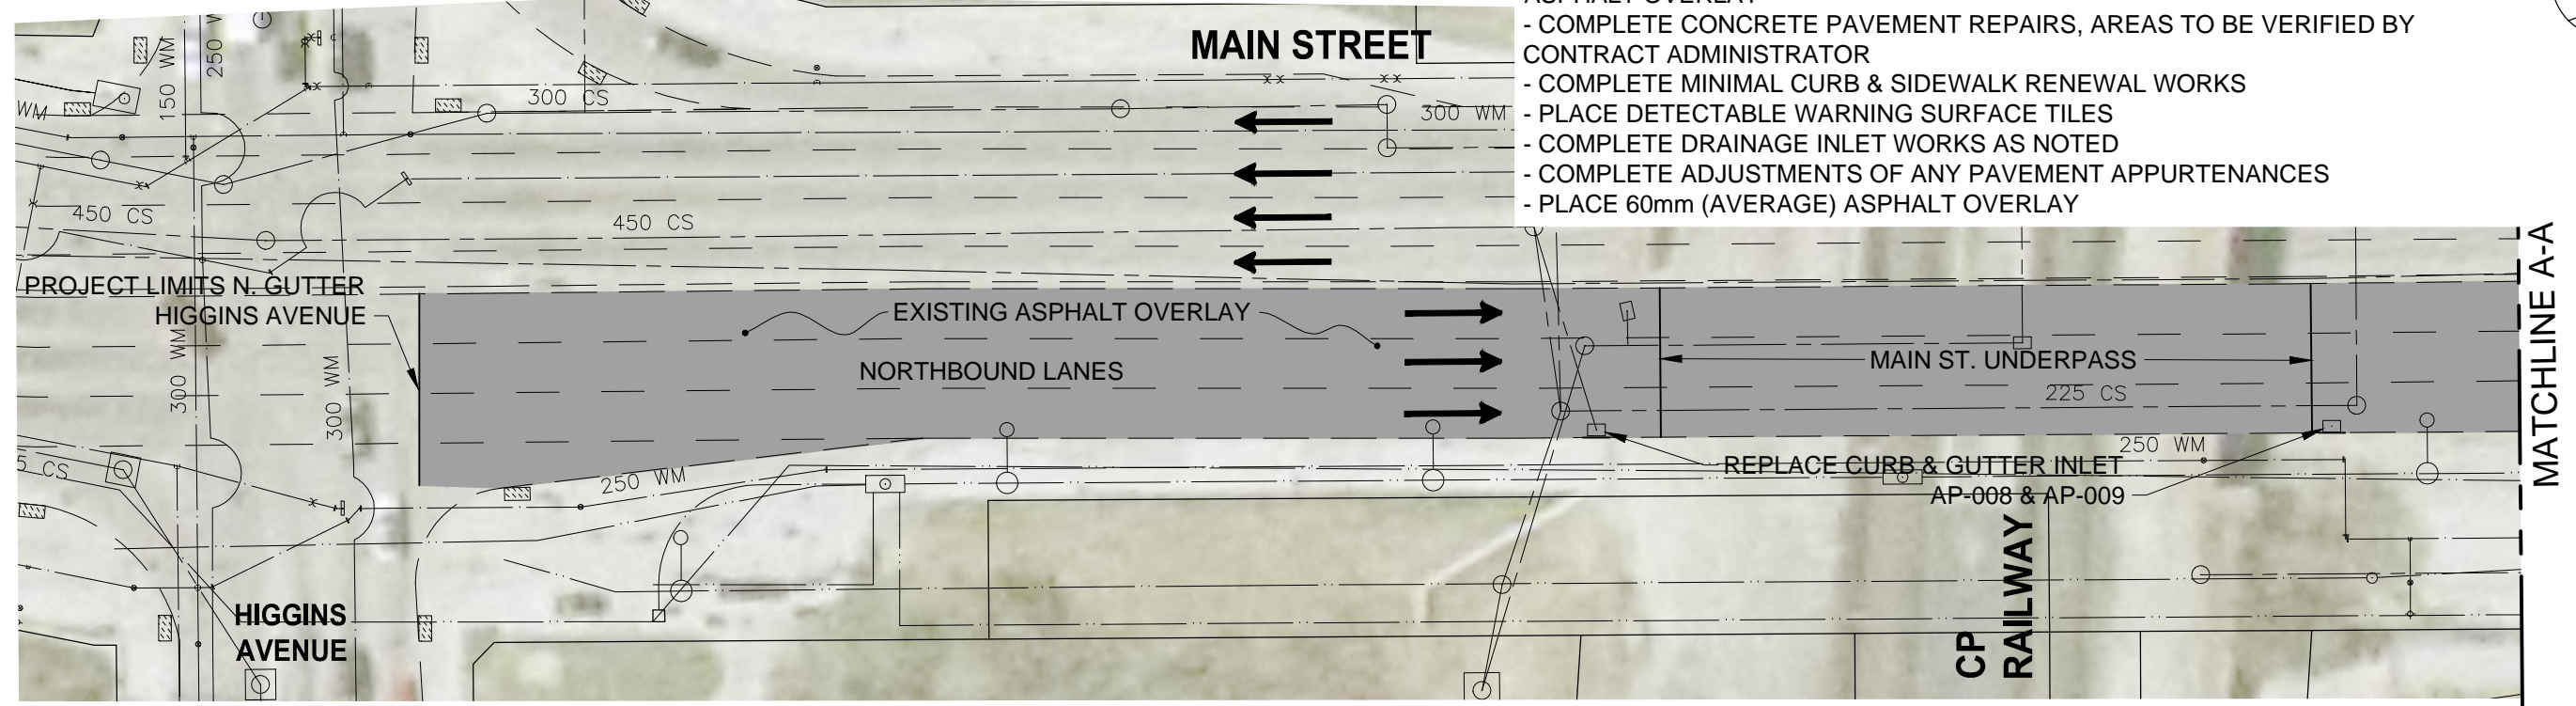

METRIC

WHOLE NUMBERS INDICATE MILLIMETRES
DECIMALIZED NUMBERS INDICATE METRES

APEGM
Certificate of Authorization
Stantec Consulting Ltd.
No. 1301

MILL AND ASPHALT OVERLAY AREA
SLAB REPAIRS
DETECTABLE TILES
JOINT REPAIRS

Stantec
Stantec Consulting Ltd.
WINNIPEG MANITOBA

Winnipeg

DATE
15.04.07
DRAWN BY:
G.P.

DRAWING NO.:
C101 SH02-R1
SCALE:
1:500

BID OPPORTUNITY No. 376-2015
MILL AND FILL
MAIN STREET NORTHBOUND
HIGGINS AVENUE TO REDWOOD AVENUE

CADD NAME: \\1137\active\113706661\drawing\404_working\sheet_files\06661c-101-xxx.dwg