


THE CITY OF WINNIPEG Winnipeg PUBLIC WORKS DEPARTMENT ENGINEERING DIVISION PUBLIC WORKS DEPARTMENT

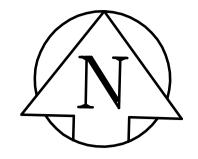

2015 THIN BITUMINOUS OVERLAY (TBO) PROGRAM CONTRACT 1

BID OPPORTUNITY No. 394-2015

DRAWING LIST

COVER SHEET AND LOCATION PLAN CT-00

LOCATION PLAN OF FITZGERALD CRESCENT, PEEL CRESCENT, LISMER CT-01

CRESCENT AND SHORELINE DRIVE

CT-02 LOCATION PLAN OF BERKSHIRE BAY, HAMPSHIRE BAY, BURNTWOOD

CRESCENT AND ROYAL PARK CRESCENT


CT-03 LOCATION PLAN OF TIDAL COVE, LAKE VILLAGE ROAD, LAVAL DRIVE AND

PASADENA AVENUE

CT-04 LOCATION PLAN OF LEEDS AVENUE, EVERINGHAM BAY, HALLFIELD BAY

AND SLOANE CRESCENT

CT-05 LOCATION PLAN OF NASSAU STREET (NORTH) AND PULFORD STREET

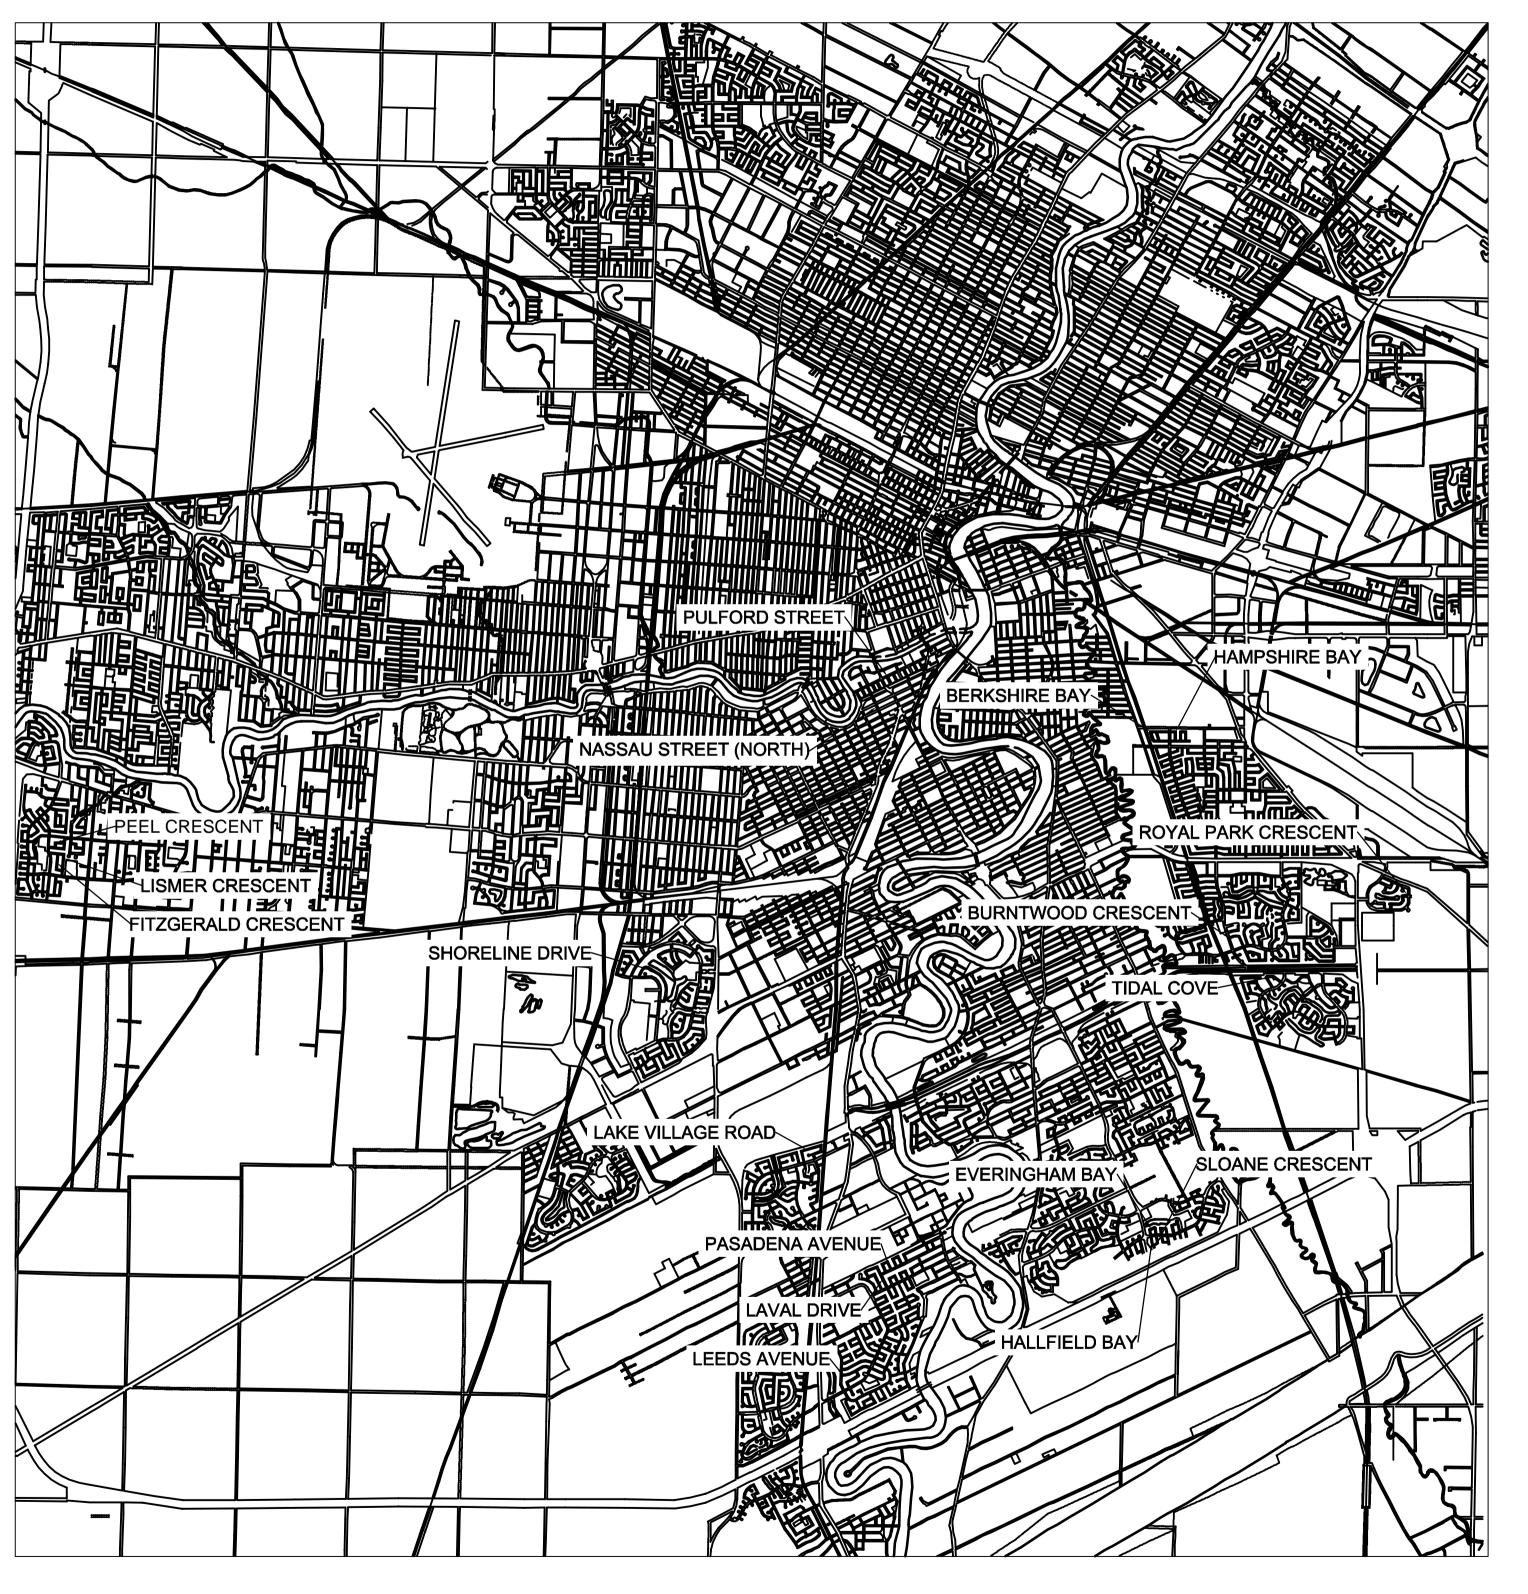







LOCATION PLAN

DATE

RELEASED FOR CONSTRUCTION BY:

STREETS PROJECT COORDINATOR

COVER SHEET AND LOCATION PLAN CITY DRAWING NO.

CONSULTANT NO.