




BERKSHIRE BAY - DRAKE BOULEVARD TO DRAKE BOULEVARD
SCALE NTS



HAMPSHIRE BAY - DRAKE BOULEVARD TO WICKHAM ROAD
SCALE NTS

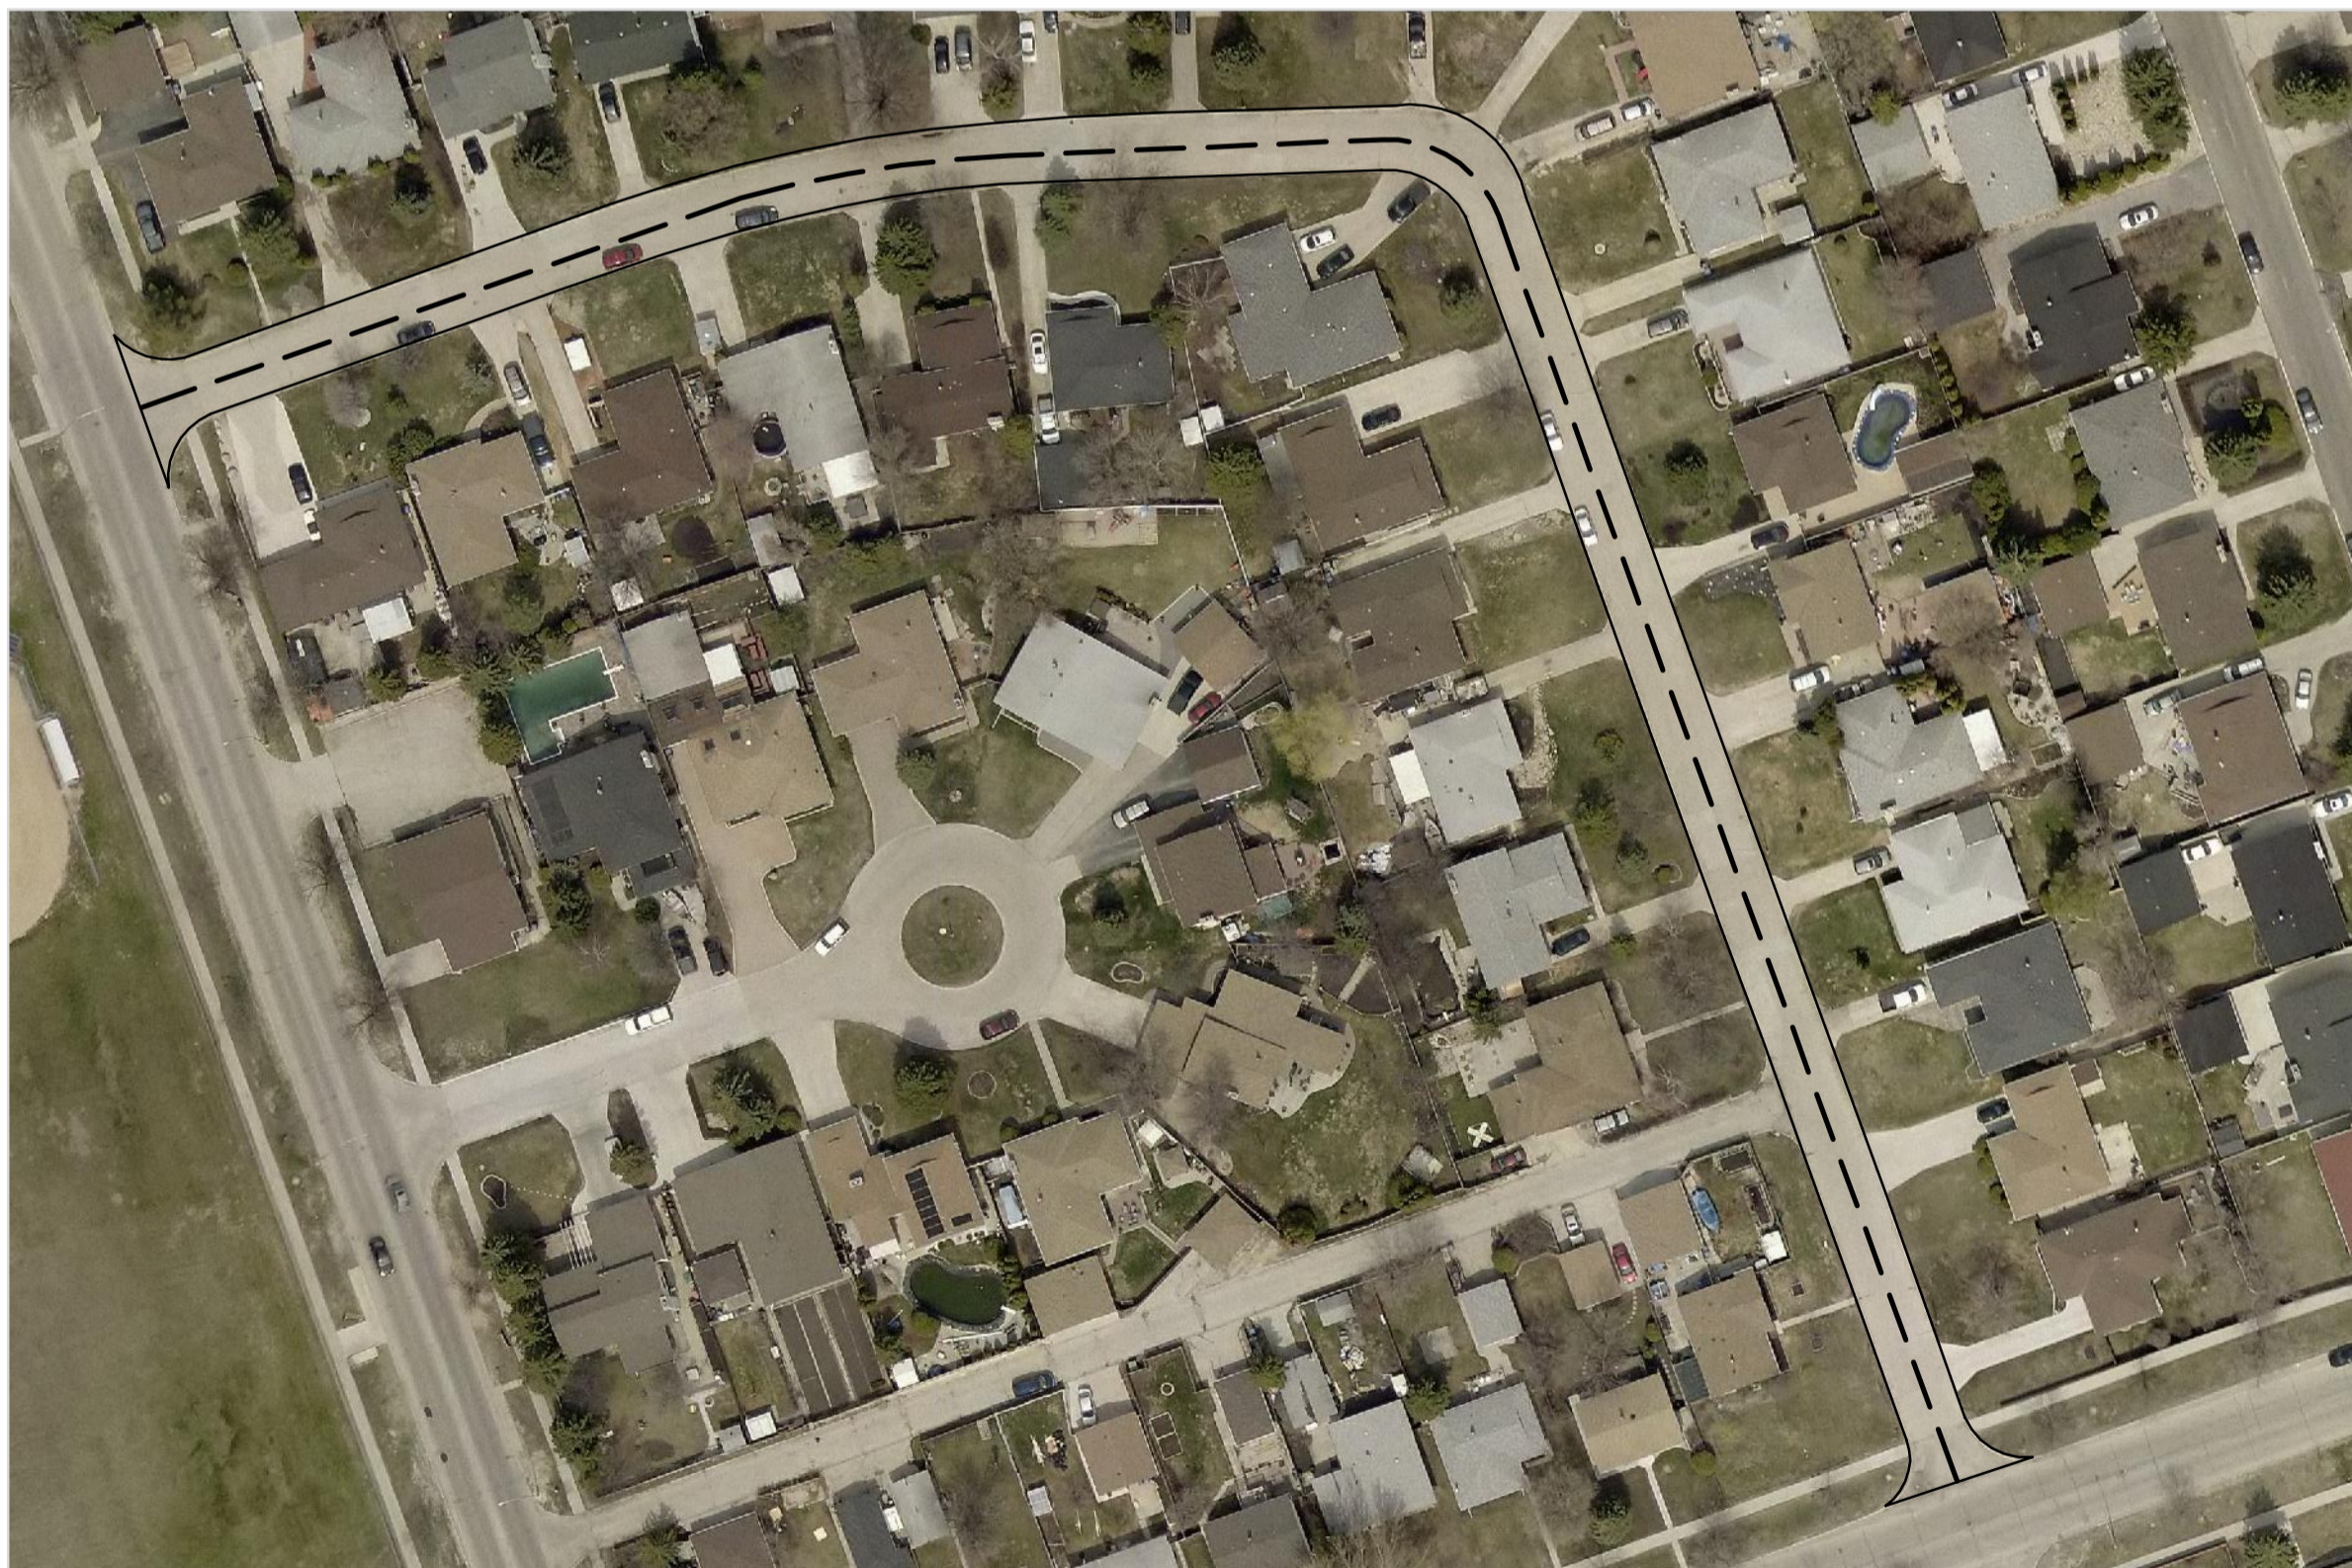

BURNTWOOD CRESCENT - LAKEWOOD BOULEVARD TO BEAVERHILL BOULEVARD
SCALE NTS



ROYAL PARK CRESCENT - ROYAL MINT DRIVE TO ROYAL MINT DRIVE
SCALE NTS


B.M. ELEV.			
0	ISSUED FOR TENDER	2015/04/29	
NO.	REVISIONS	DATE	BY

AECOM

DESIGNED BY	JT	CHECKED BY	BC
DRAWN BY	JT	APPROVED BY	
HOR. SCALE:	NTS	RELEASED FOR CONSTRUCTION BY:	
VERTICAL:		DATE	2015/04/27

ENGINEER'S SEAL

CONSULTANT DRAWING NO.
CT-02


THE CITY OF WINNIPEG
 PUBLIC WORKS DEPARTMENT
 ENGINEERING DIVISION

2015 THIN BITUMINOUS OVERLAY (TBO)
 PROGRAM CONTRACT 1

LOCATION PLAN OF
 BERKSHIRE BAY, HAMPSHIRE BAY
 BURNTWOOD CRESCENT AND ROYAL PARK CRESCENT

CITY DRAWING NUMBER	
SHEET 3 OF 6	