



LEEDS AVENUE - BAYLOR AVENUE TO DALHOUSIE DRIVE SCALE NTS



EVERINGHAM BAY - ALDGATE ROAD TO ALDGATE ROAD SCALE NTS

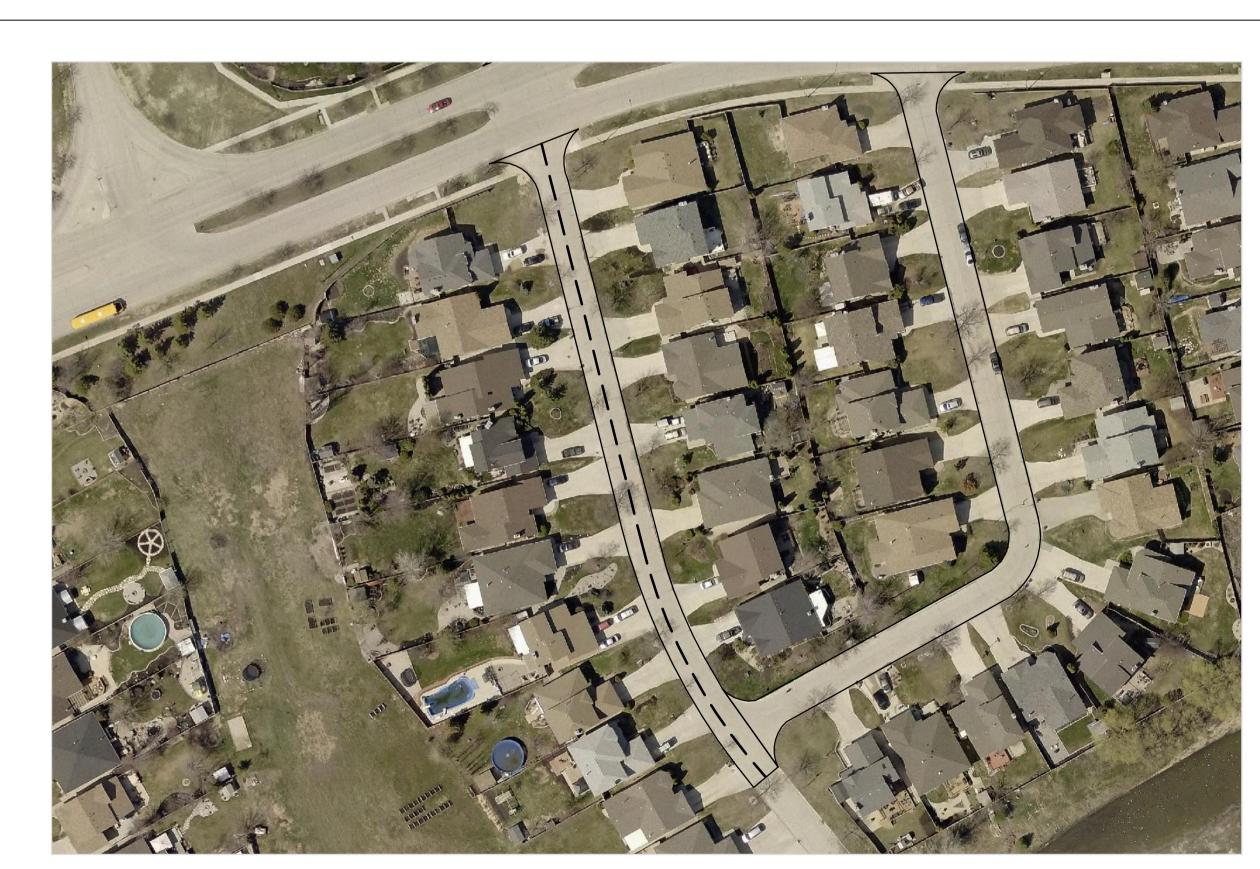

HALLFIELD BAY - ALDGATE ROAD TO SLOANE CRESCENT SCALE NTS

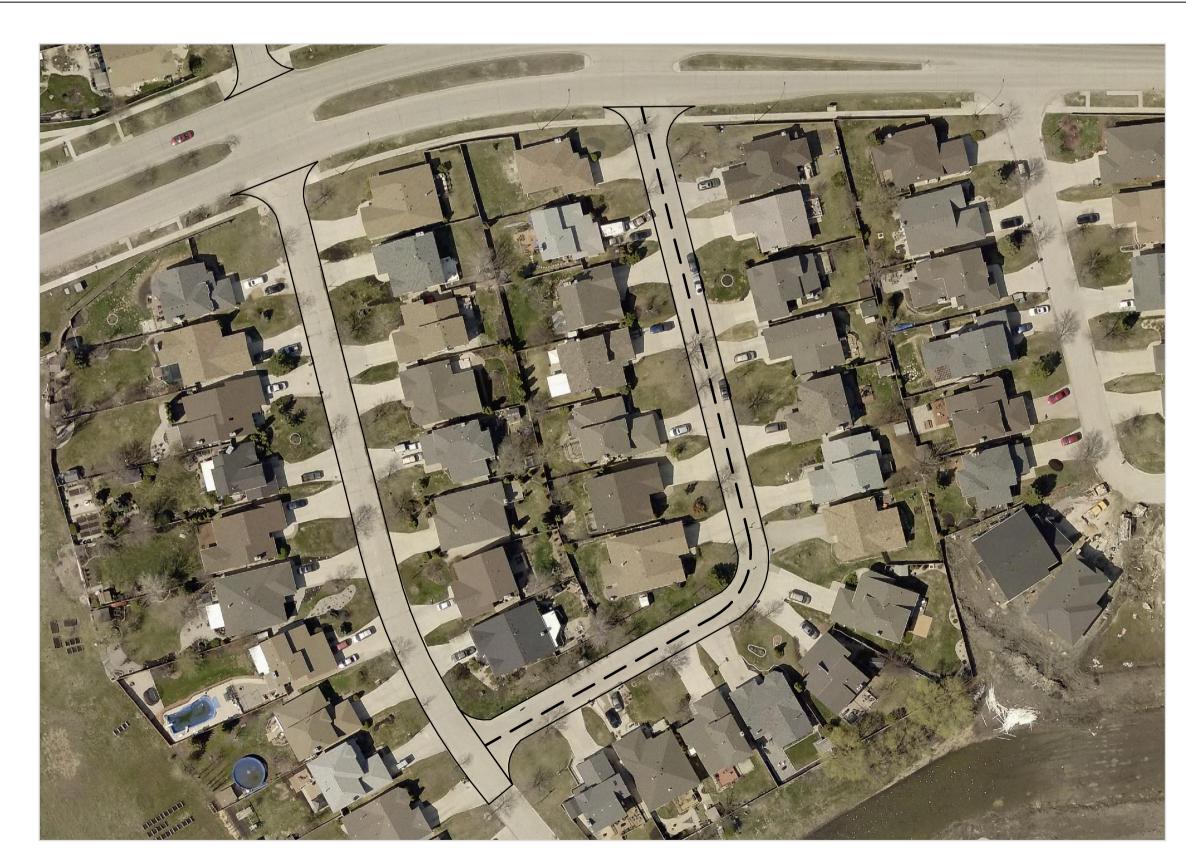

SLOANE CRESCENT - ALDGATE ROAD TO HALLFIELD BAY
SCALE NTS

B.M. ELEV.									ENGINEER'S SEAL	THE CITY OF WINNIPEG		
					AECOM					Winnipeg PUBLIC WORKS DEPARTMENT ENGINEERING DIVISION		
							T					
					DESIGNED BY DRAWN BY	JT JT	CHECKED BY APPROVED BY	ВС		2015 THIN BITUMINOUS OVERLAY (TBO) CITY DRAWING NUMBER	CITY DRAWING NUMBER	
										PROGRAM CONTRACT 1		
										SHEET 5 OF 6		
					HOR, SCALE:	NTS	RELEASED FOR			LOCATION BUNNET		
					VERTICAL:	1110	CONSTRUCTION	1 BY:		LOCATION PLAN OF		
0	ISSUED FO	FOR TENDER 2015/04/29		9	TEITHORE.				CT 04	LEEDS AVENUE, EVERINGHAM BAY		
NO.	REVISIONS		DATE	BY	DATE 2015/04/27		DATE		CT-04	HALLFIELD BAY AND SLOANE CRESCENT		

