



WILLIAM AVENUE (WEST) JUBA STREET TO KEEWATIN STREET
SCALE NTS

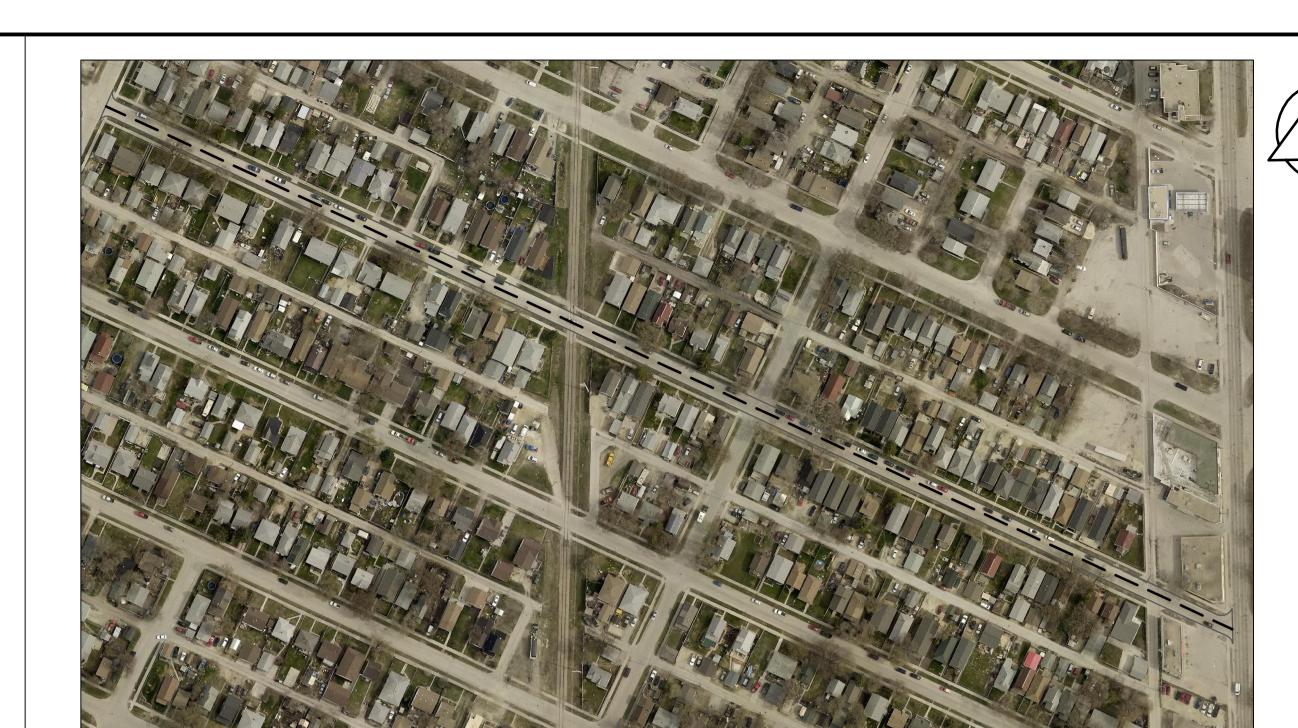

ROSS AVENUE (WEST) - KEEWATIN STREET TO ODDY STREET
SCALE NTS

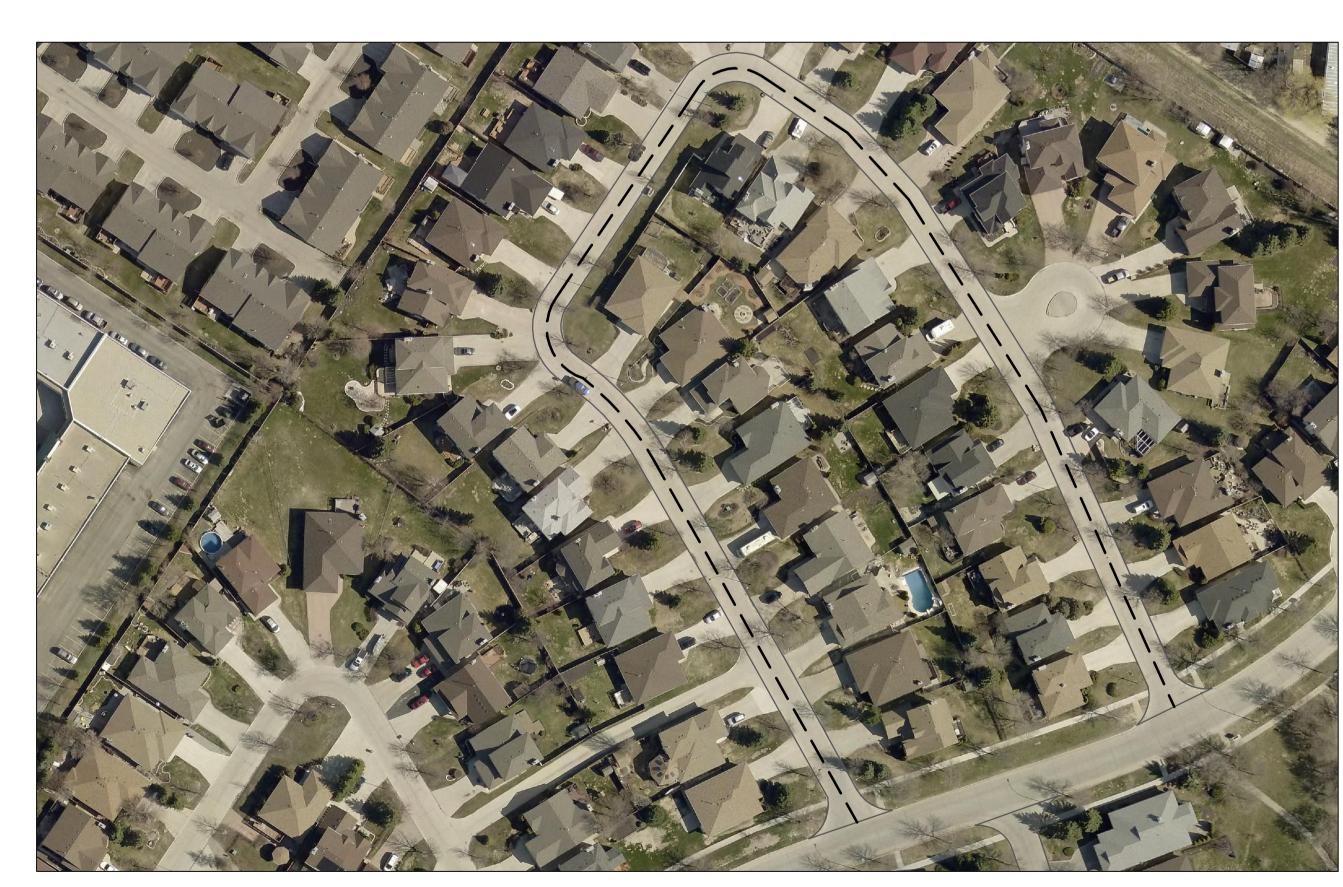

SAUL MILLER DRIVE - RIVERGROVE DRIVE TO RIVERGROVE DRIVE
SCALE NTS



SUMMERVIEW LANE - RIVERGROVE DRIVE TO RIVERGROVE DRIVE

SCALE NTS

| B.M. ELEV. | | | | | A | ECOM | | ENGINEER'S SEAL | THE CITY OF WINNIPE OF | } | |
|---------------|-------------------|---------------------|--------------------------|----------------|---------------------------|----------------|------------------------|------------------|--|---------------------|--|
| | | | | DESIGNED BY | JT | CHECKED BY | ВС | | | CITY DRAWING NUMBER | |
| | | | | DRAWN BY | JT | APPROVED BY | | | SHEET OF 5 | 5 | |
| | | | HOR. SCALE: VERTICAL: | NTS | RELEASED FOR CONSTRUCTION | | CONSULTANT DRAWING NO. | LOCATION PLAN OF | | | |
| 0 | ISSUED FOR TENDER | R TENDER 2015/05/01 | | | | | | | WILLIAM AVENUE (WEST), SAUL MILLER DRIVE | | |
| NO. | REVISIONS | DATE | BY | DATE 2015/04/2 | 2015/04/27 | DATE | | CT-02 | ROSS AVENUE (WEST) AND SUMMERVIEW LANE | | |

