




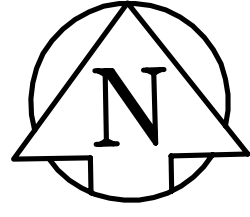

PIKE CRESCENT - KEENLEYSIDE STREET TO KEENLEYSIDE STREET
SCALE NTS

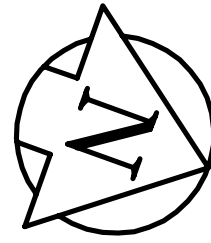

LOWERY BAY - PIKE CRESCENT TO PIKE CRESCENT
SCALE NTS

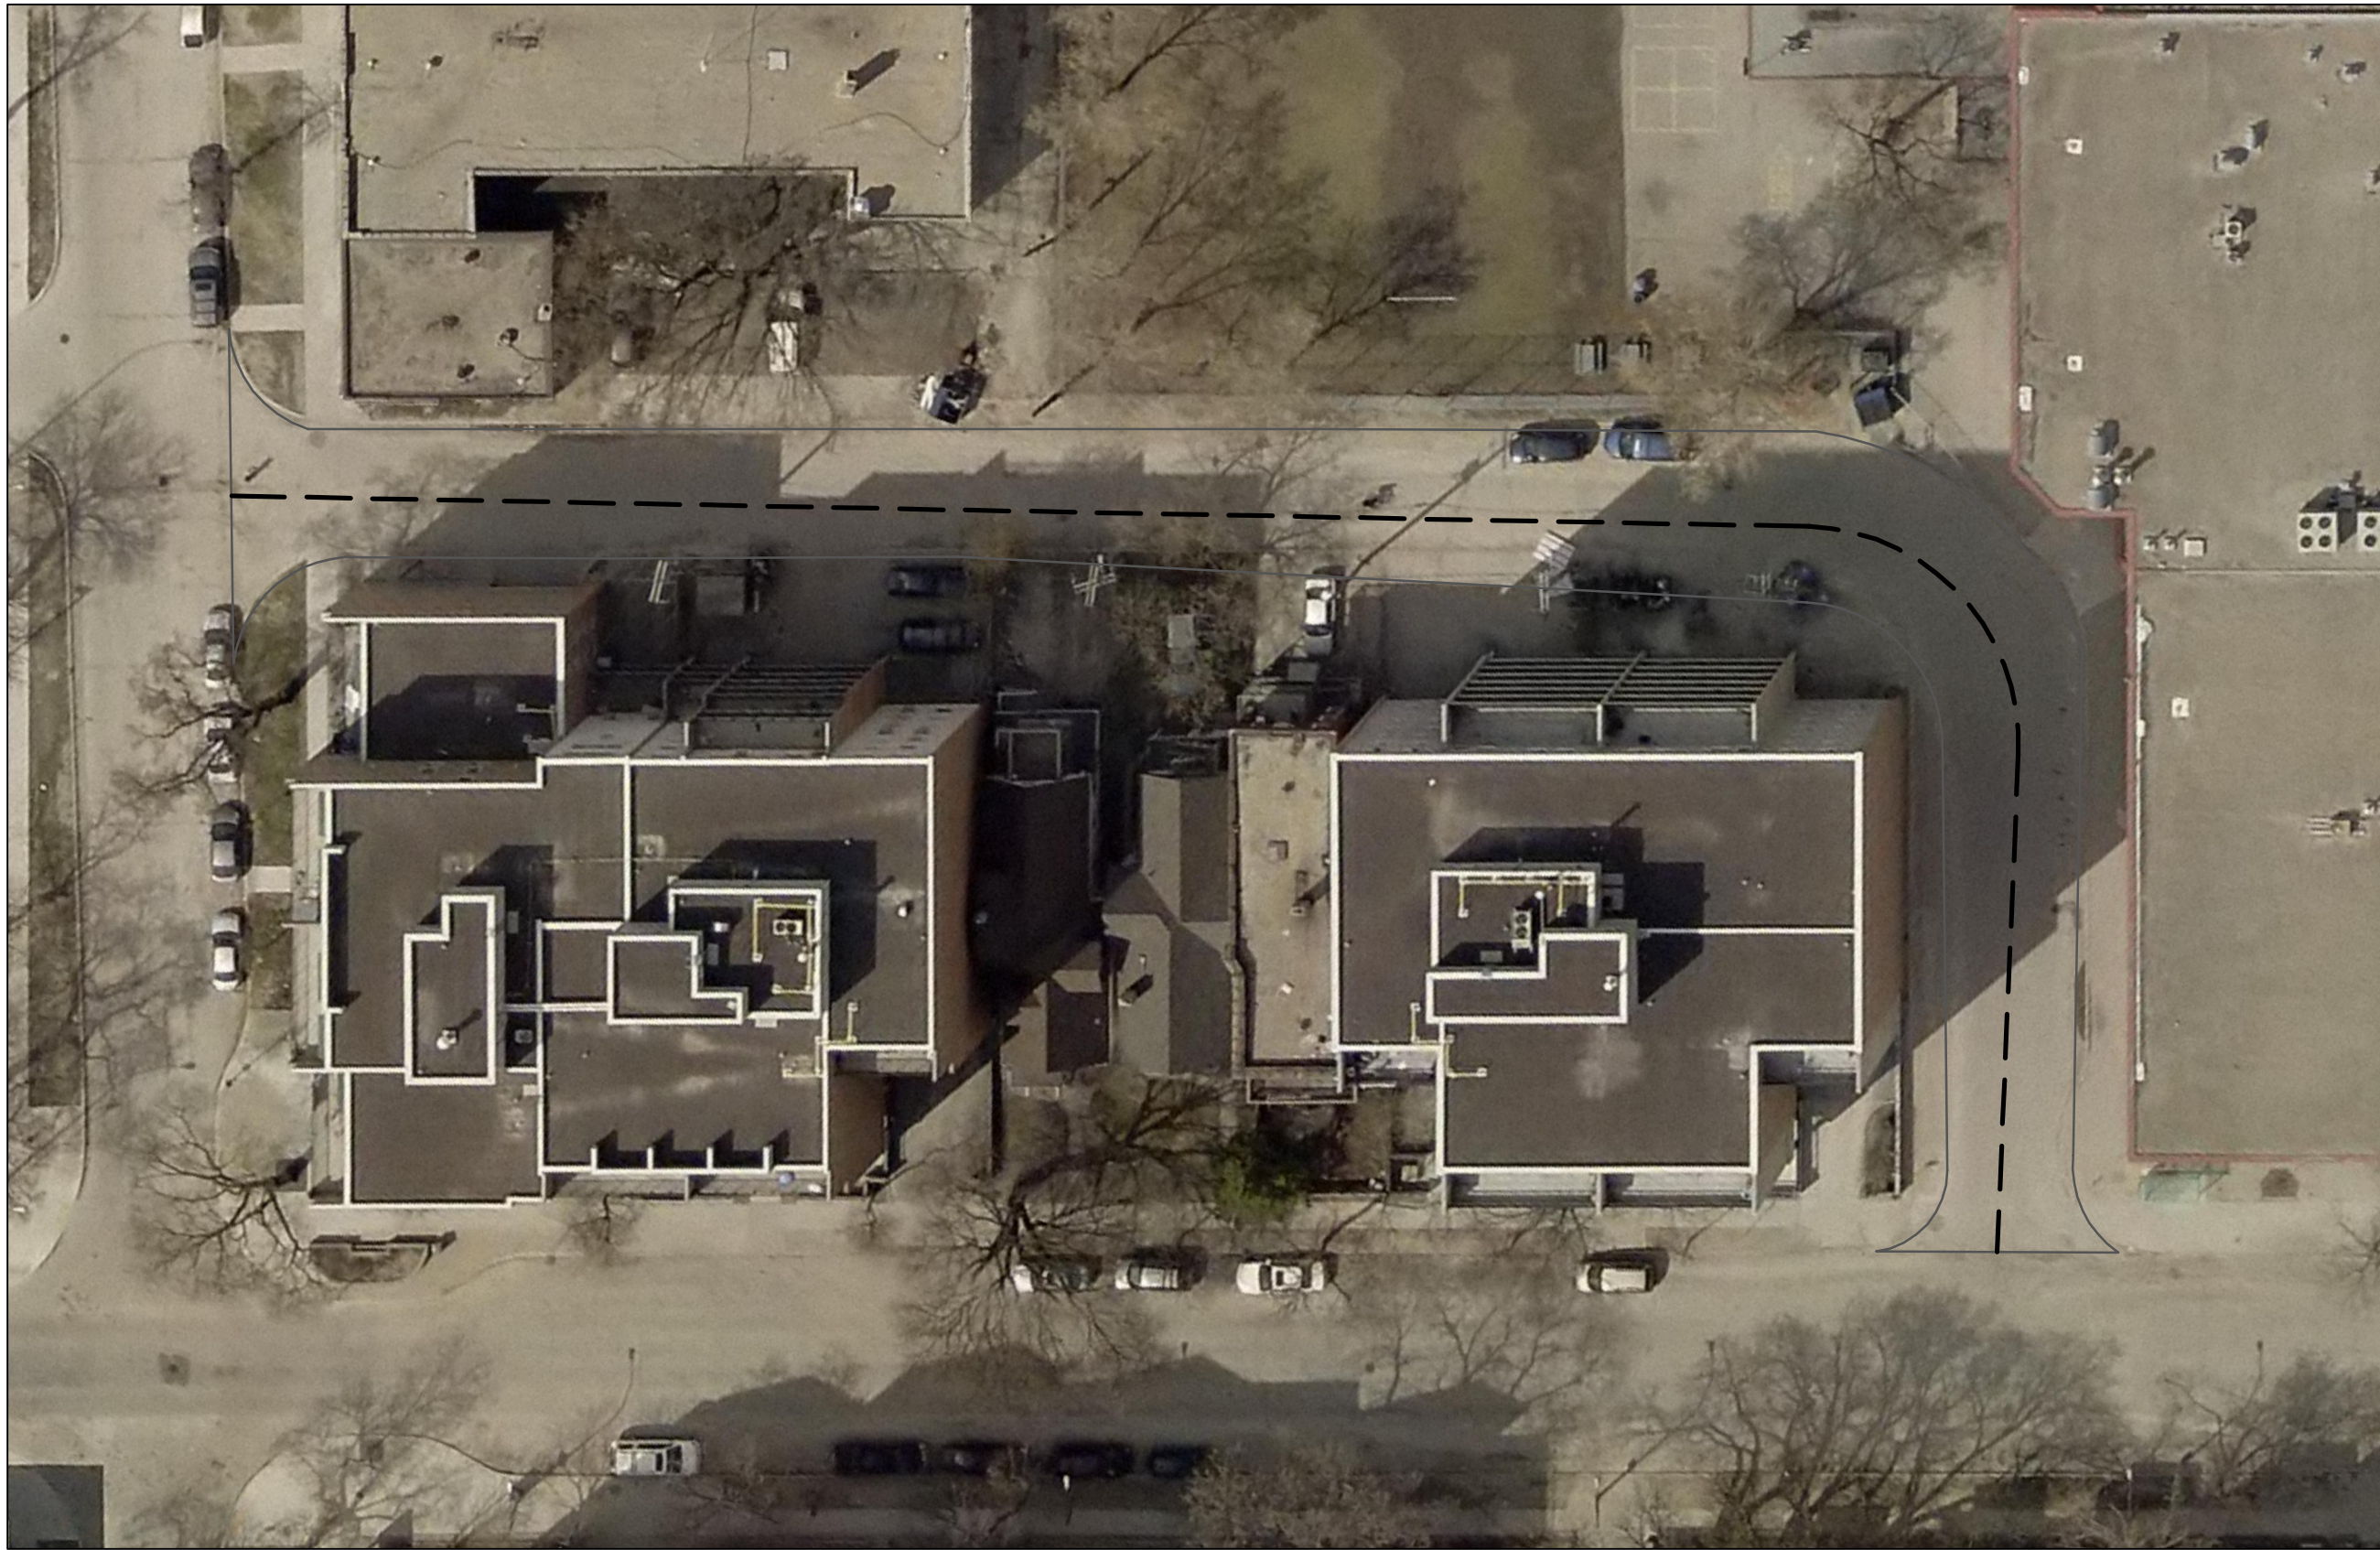

DEACON STREET - KENNEDY STREET TO QUAPPELLE AVENUE
SCALE NTS

B.M. ELEV.				<div></div>		ENGINEER'S SEAL	<div> THE CITY OF WINNIPEG PUBLIC WORKS DEPARTMENT ENGINEERING DIVISION</div>	
							2015 THIN BITUMINOUS OVERLAY (TBO) PROGRAM CONTRACT 2	
							CITY DRAWING NUMBER SHEET 5 OF 5	
0	ISSUED FOR TENDER	2015/05/01		DESIGNED BY JT	CHECKED BY BC	CONSULTANT DRAWING NO. CT-04	LOCATION PLAN OF PIKE CRESCENT, LOWERY BAY AND DEACON STREET	
NO.	REVISIONS	DATE	BY	DRAWN BY JT	APPROVED BY			
				HOR. SCALE: VERTICAL:	RELEASED FOR CONSTRUCTION BY:			
				DATE	2015/04/27	DATE		