



1 NEW STORAGE ROOM AND FEMALE LOCKER ROOM
SCALE: 1/4"=1'-0"

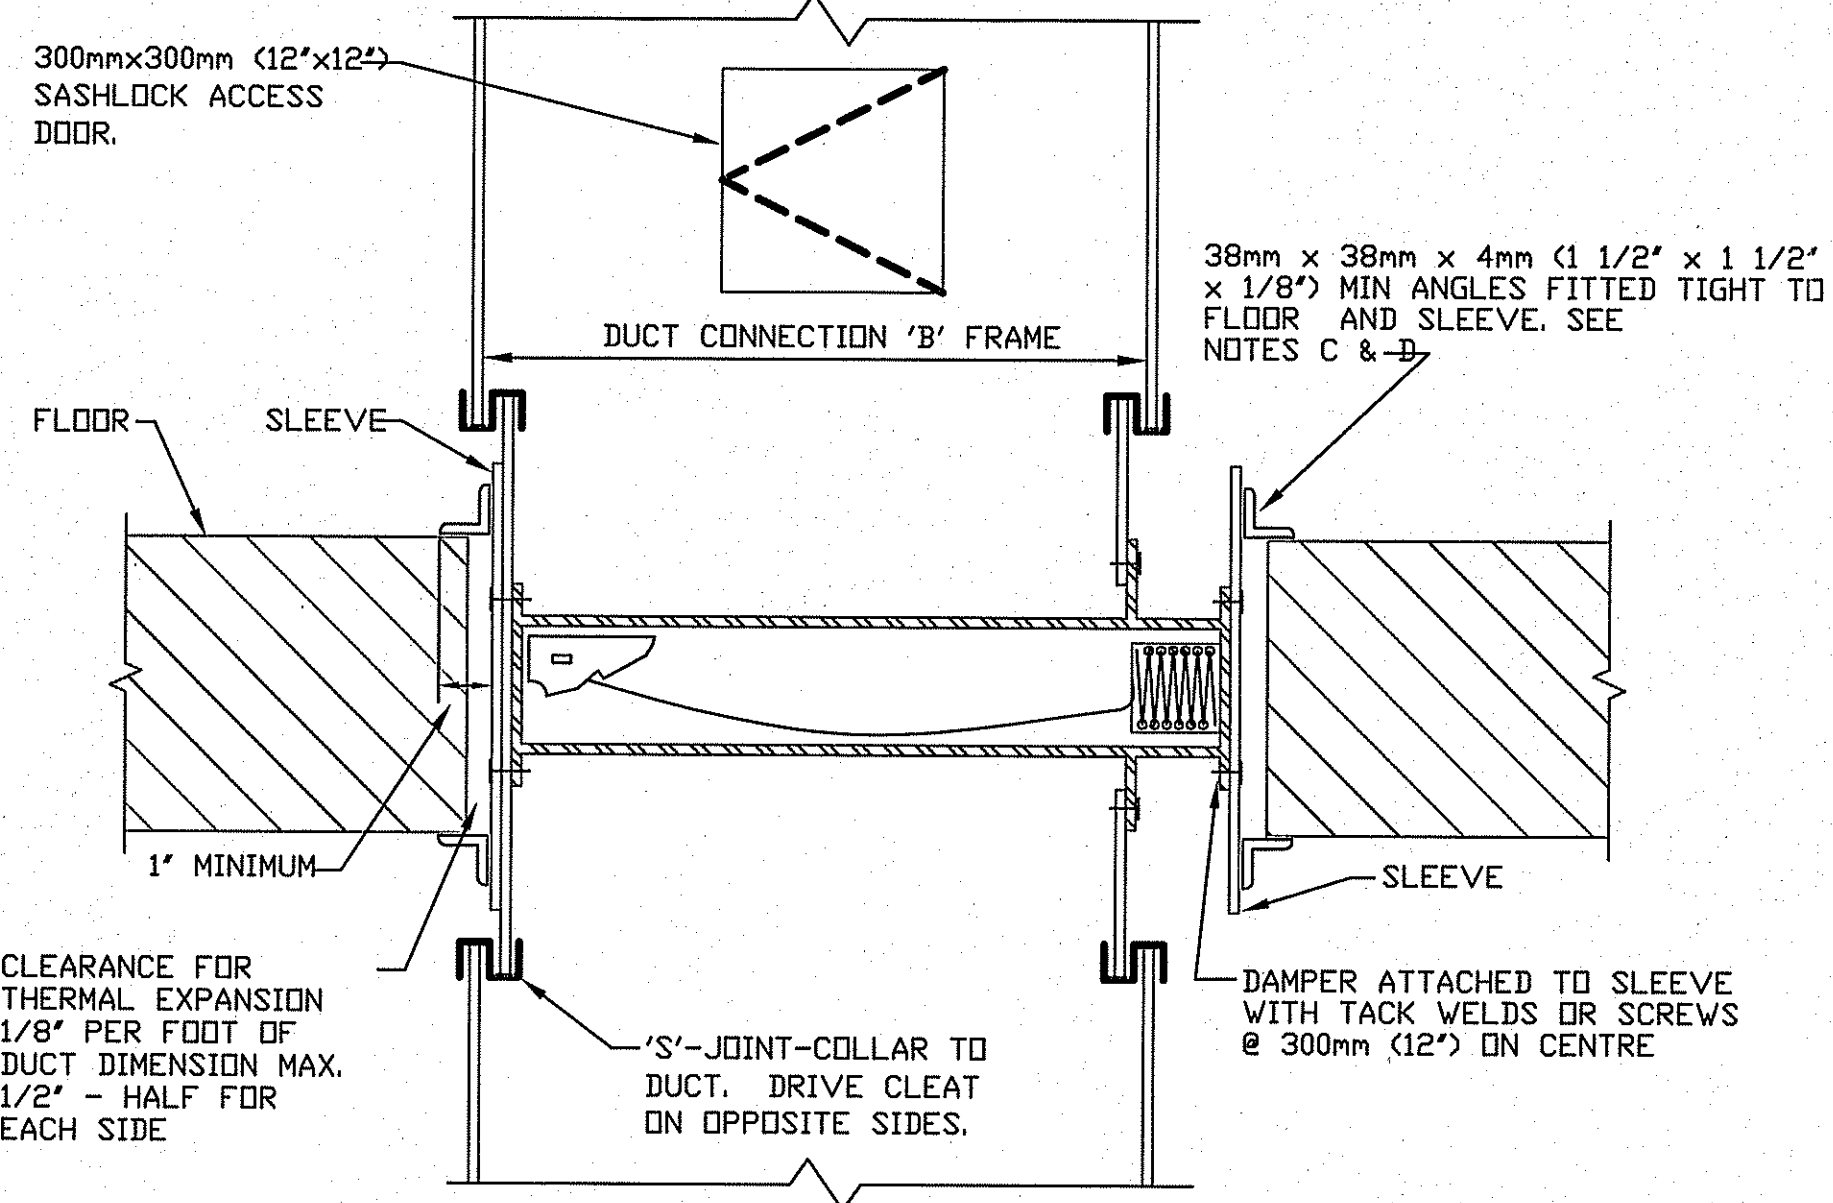

2 VERTICAL FIRE DAMPER DETAIL
SCALE: NTS

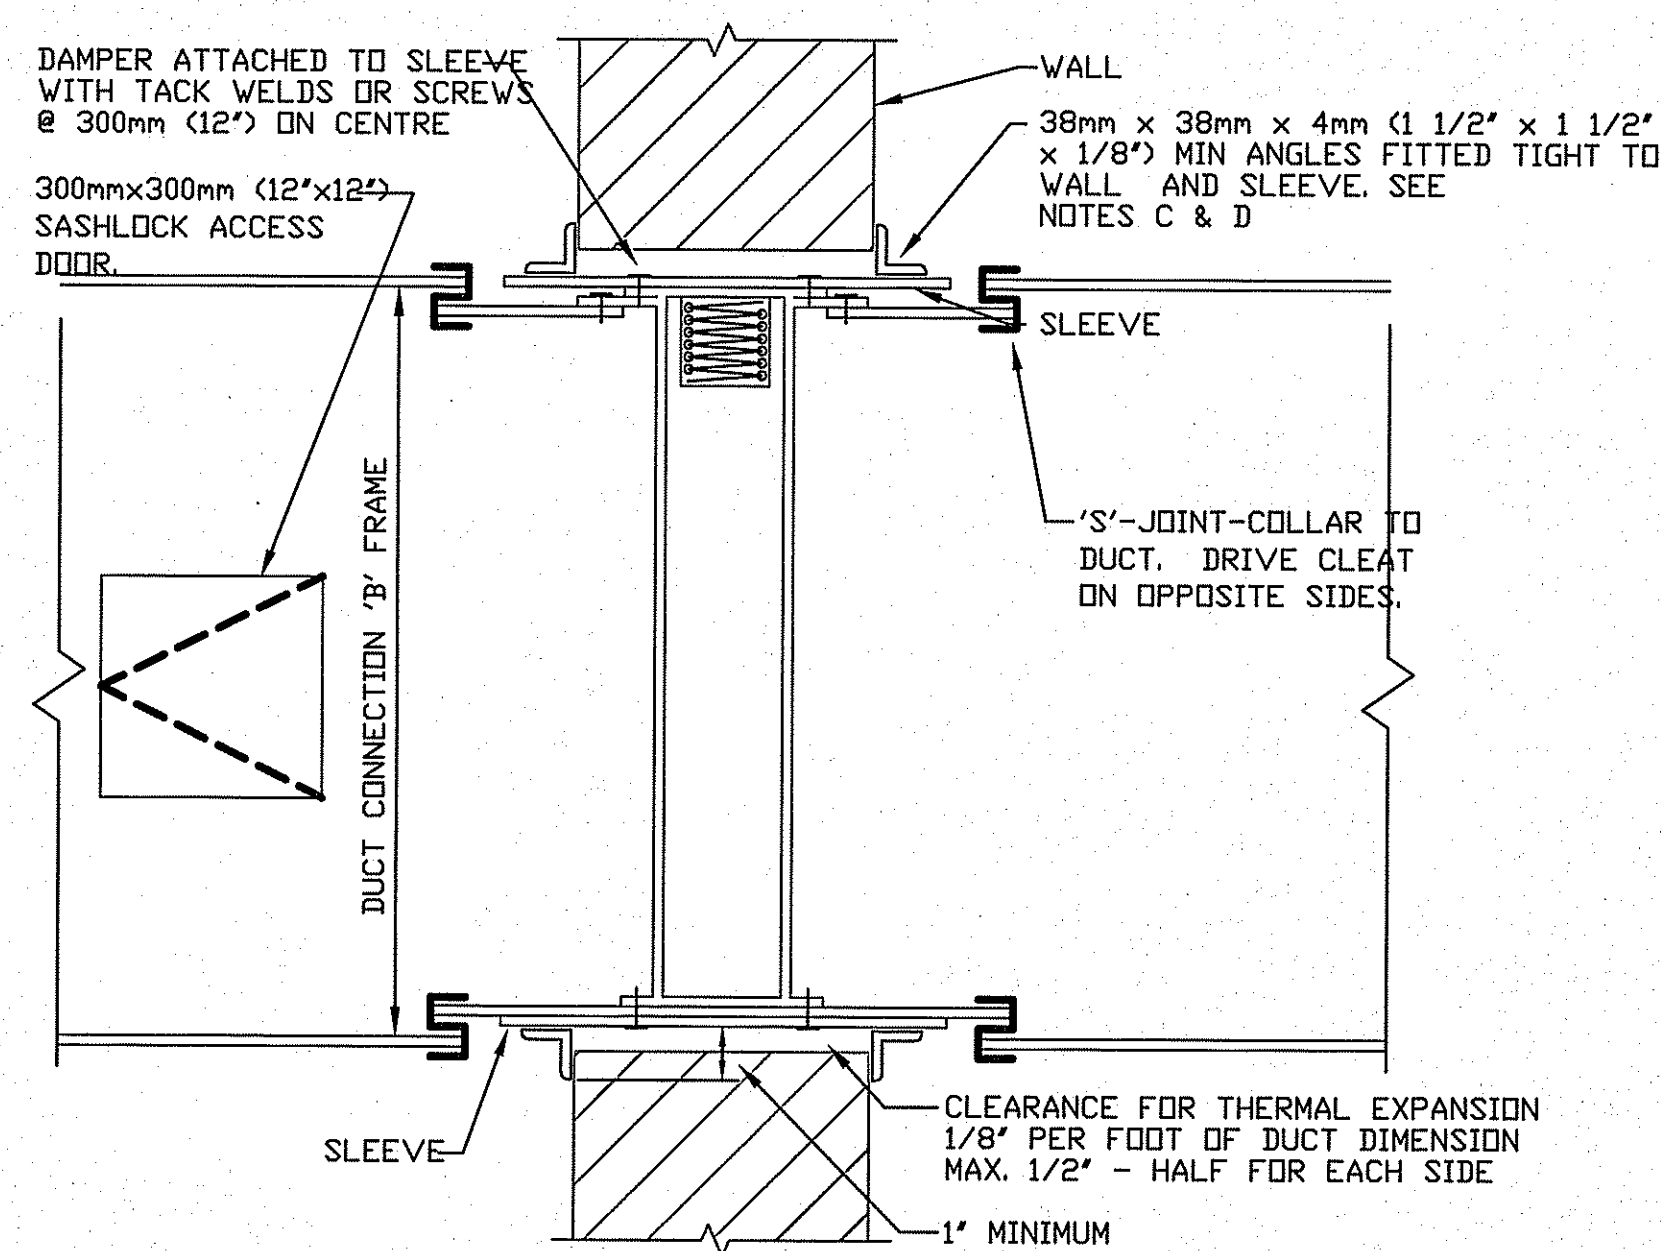

3 HORIZONTAL FIRE DAMPER DETAIL
SCALE: NTS


THIS DRAWING MUST NOT BE SCALED.
THE GENERAL CONTRACTOR SHALL VERIFY ALL DIMENSIONS, DATUMS AND LEVELS PRIOR TO COMMENCEMENT OF WORK AND IS HELD RESPONSIBLE FOR REPORTING ANY DISCREPANCY OR OMISSION TO CAN-TEC SERVICES LTD. IMMEDIATELY.
THIS DRAWING IS THE EXCLUSIVE PROPERTY OF CAN-TEC SERVICES LTD. AND CAN BE REPRODUCED ONLY WITH THE PERMISSION OF CAN-TEC SERVICES LTD. IN WHICH CASE THE REPRODUCTION MUST BEAR THEIR NAME AS THE ENGINEERING DRAFTING FIRM.



REV #	REVISION	DATE	REV BY
01	ISSUED FOR TENDER	15.06.12	JLS
00	ISSUED FOR CONSTRUCTION	15.06.01	JLS
C	ISSUED FOR REVIEW	15.06.21	JLS
A	ISSUED FOR REVIEW	15.04.14	JLS

SEALED BY:

PROJECT TITLE: TRAFFIC MANAGEMENT CENTER - RENOVATIONS
SHEET TITLE: STORAGE ROOM AND DETAILS
DATE: 14.11.20
SCALE: AS NOTED
DRAWN BY: RS
CHECKED BY: JLS
LOCATION: AVENUE, WINNIPEG, MB

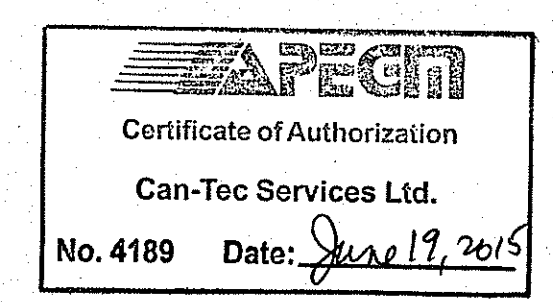

CONSTRUCTION
M2.2
REVISION #: 01
JOB NO. 14-112-14-30