

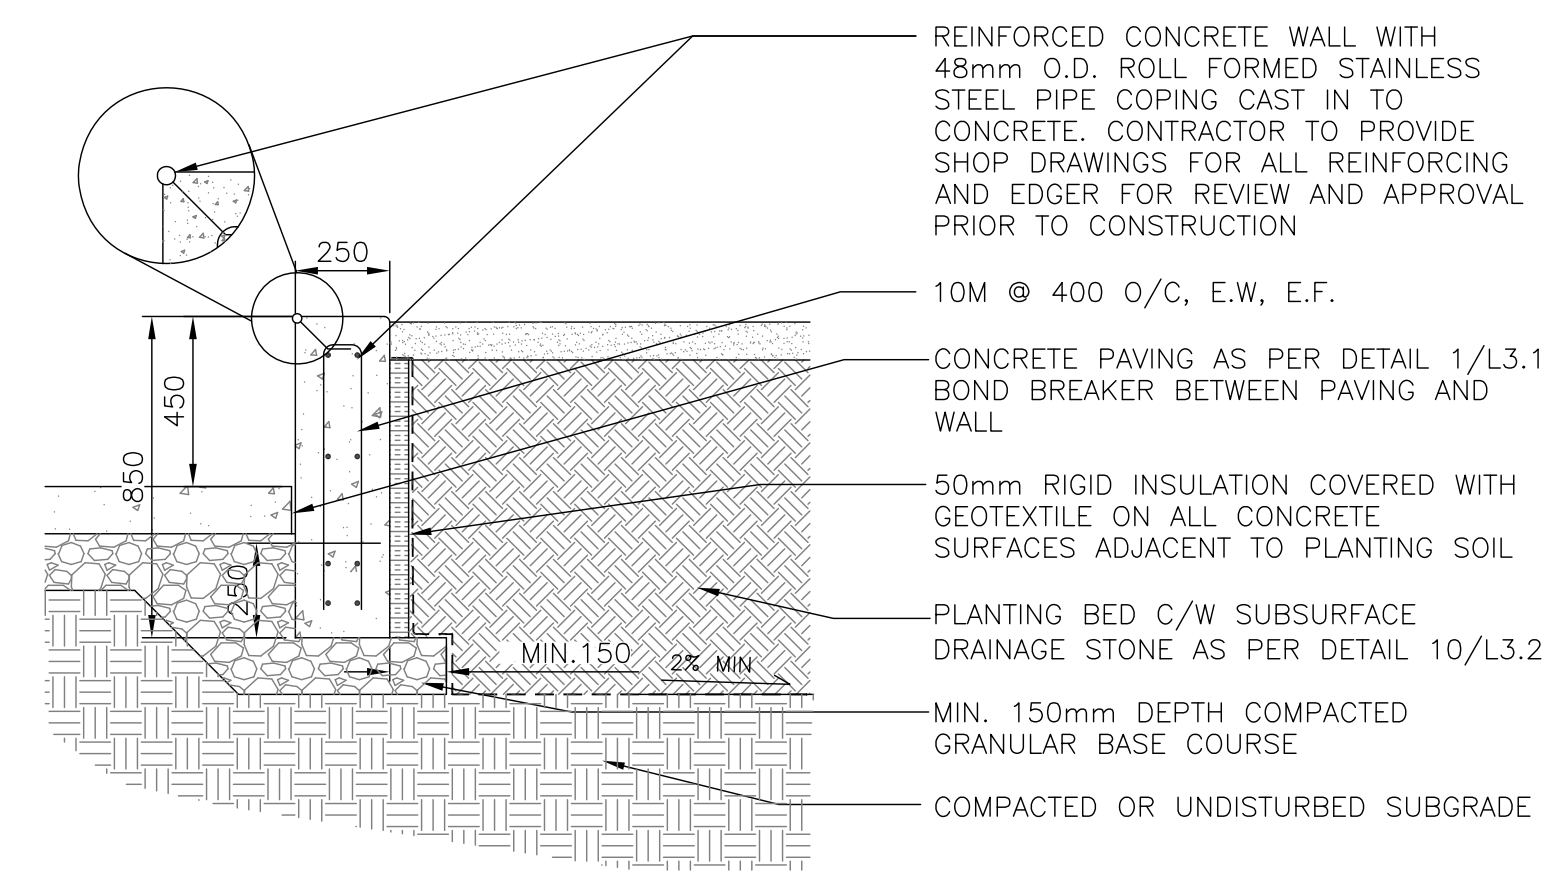


NOTE:
1. CONTRACTOR TO LAYOUT ALL JOINTS FOR REVIEW AND APPROVAL BY CONTRACT ADMINISTRATOR PRIOR TO CONSTRUCTION

1 CONCRETE PLAZA WITH THICKENED EDGE & PAVING BAND
L3.1 N.T.S.

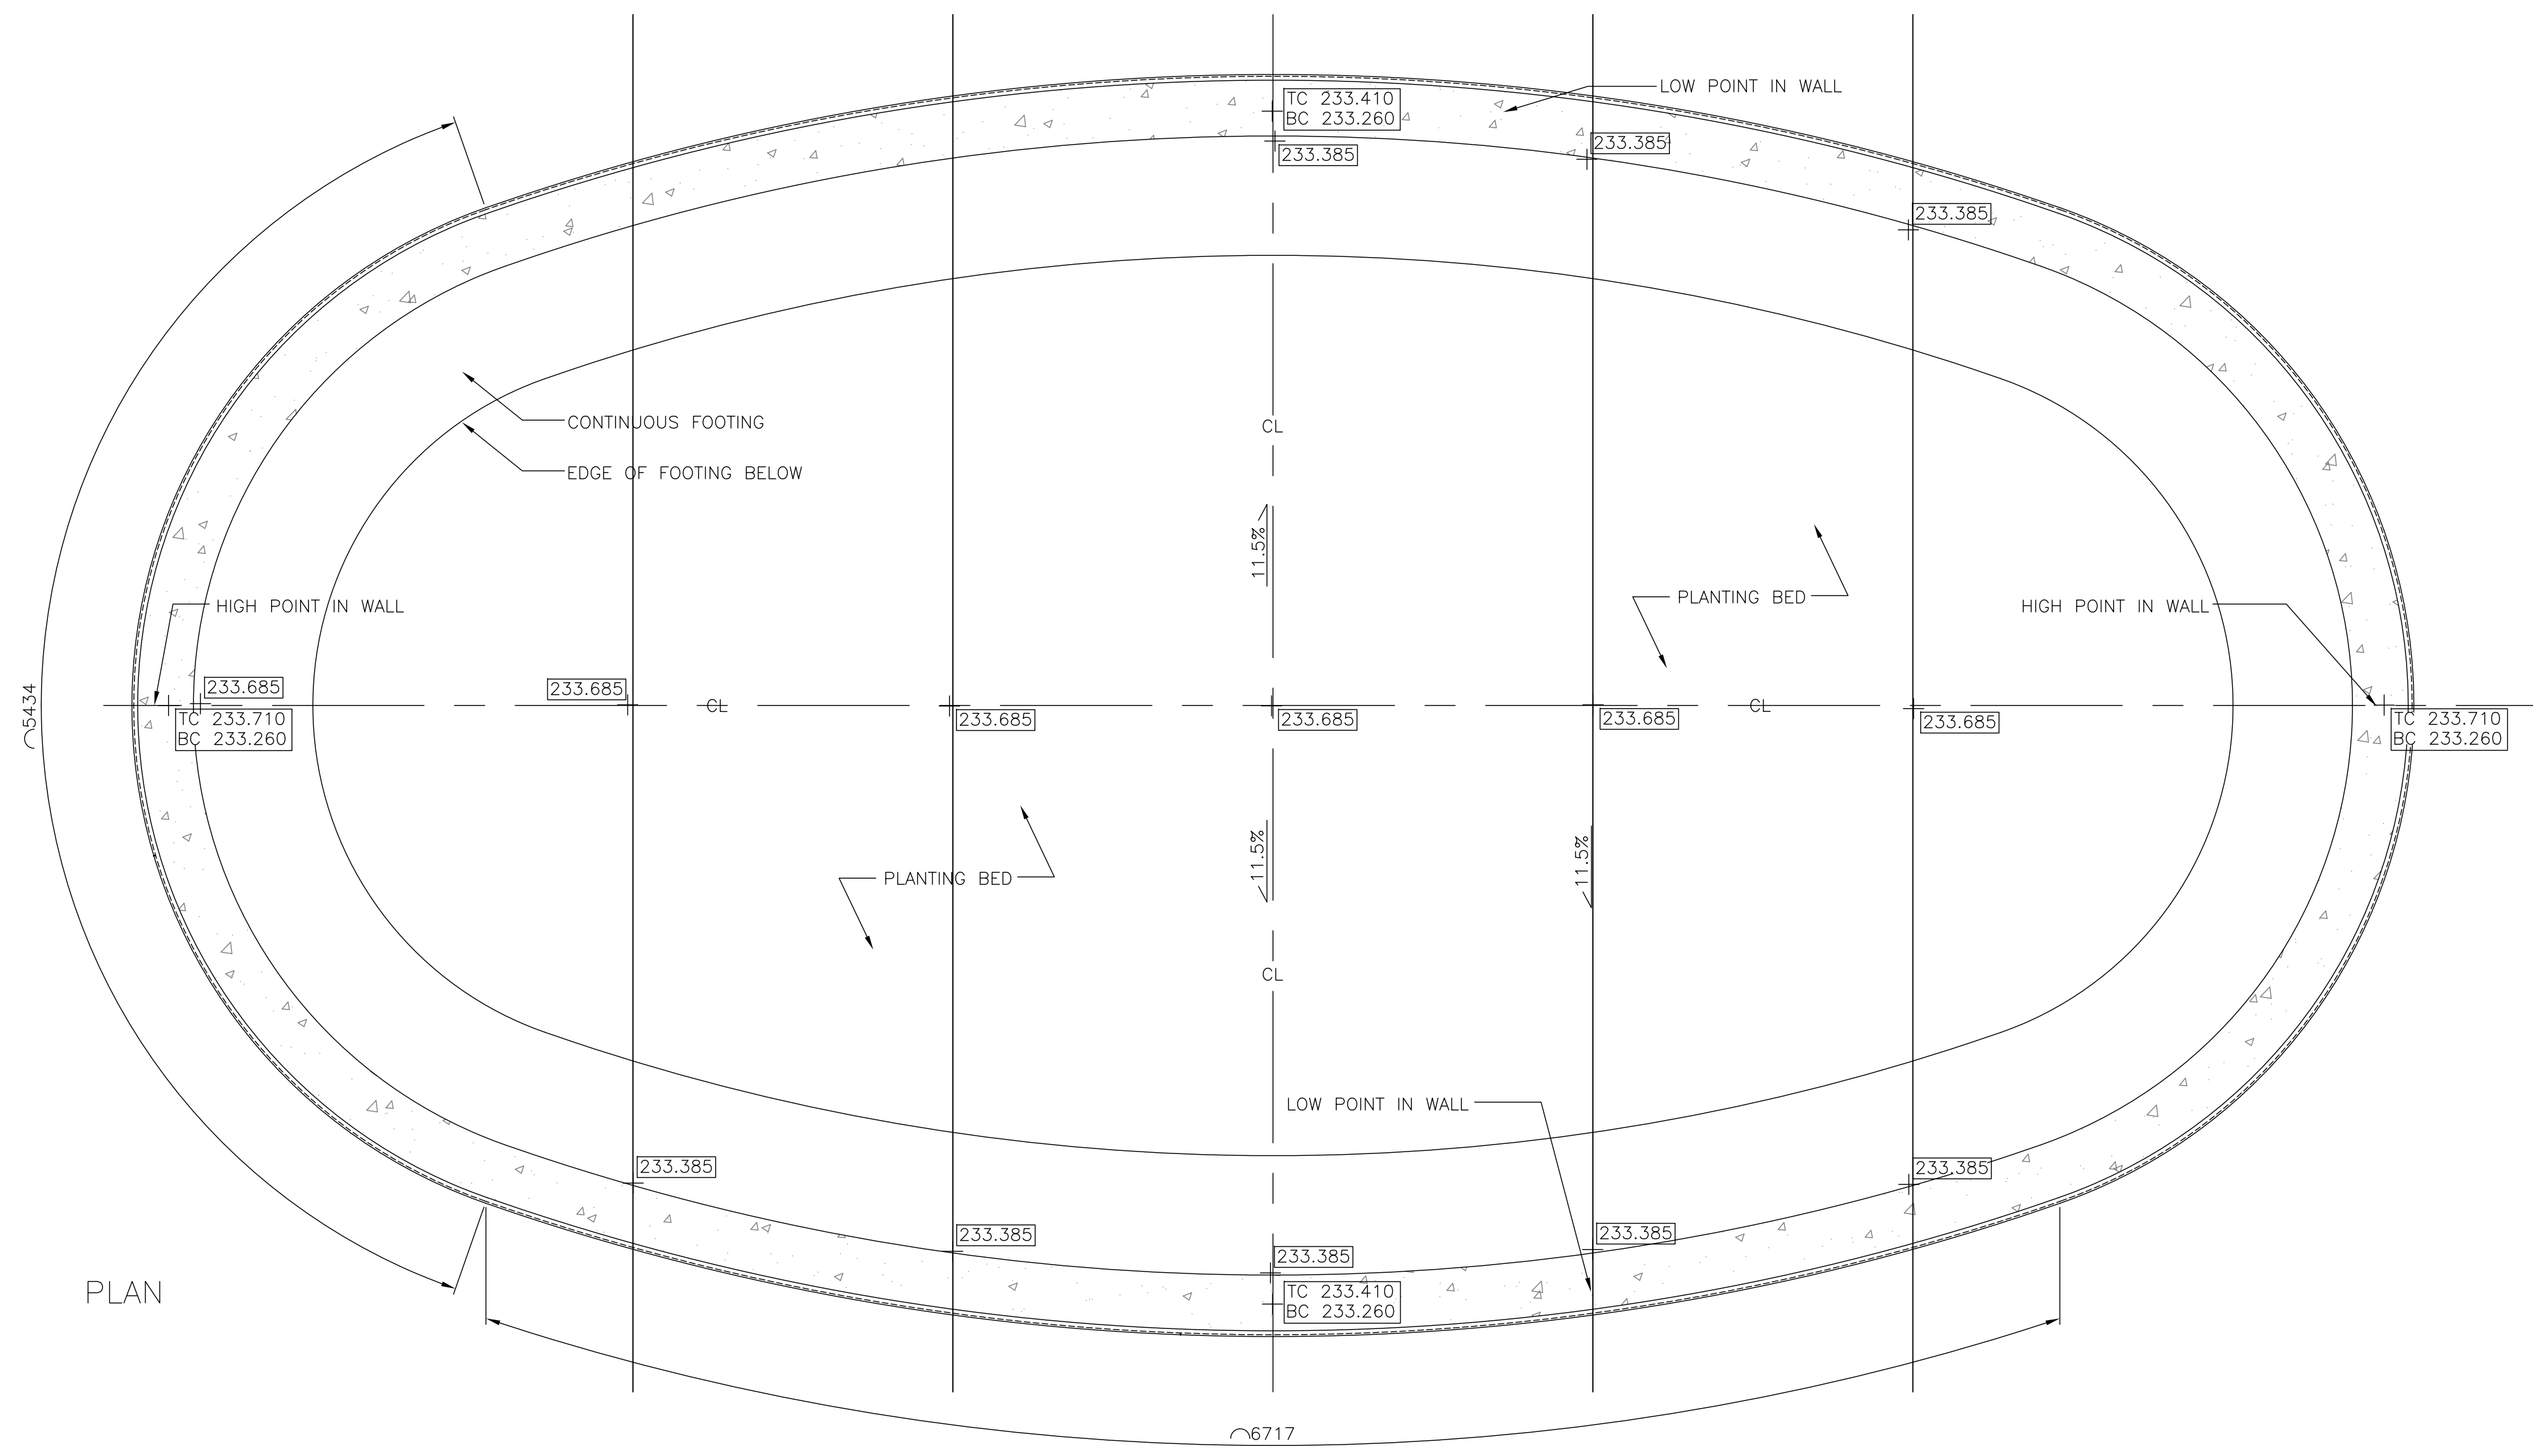


SECTION AT HIGH POINT IN WALL

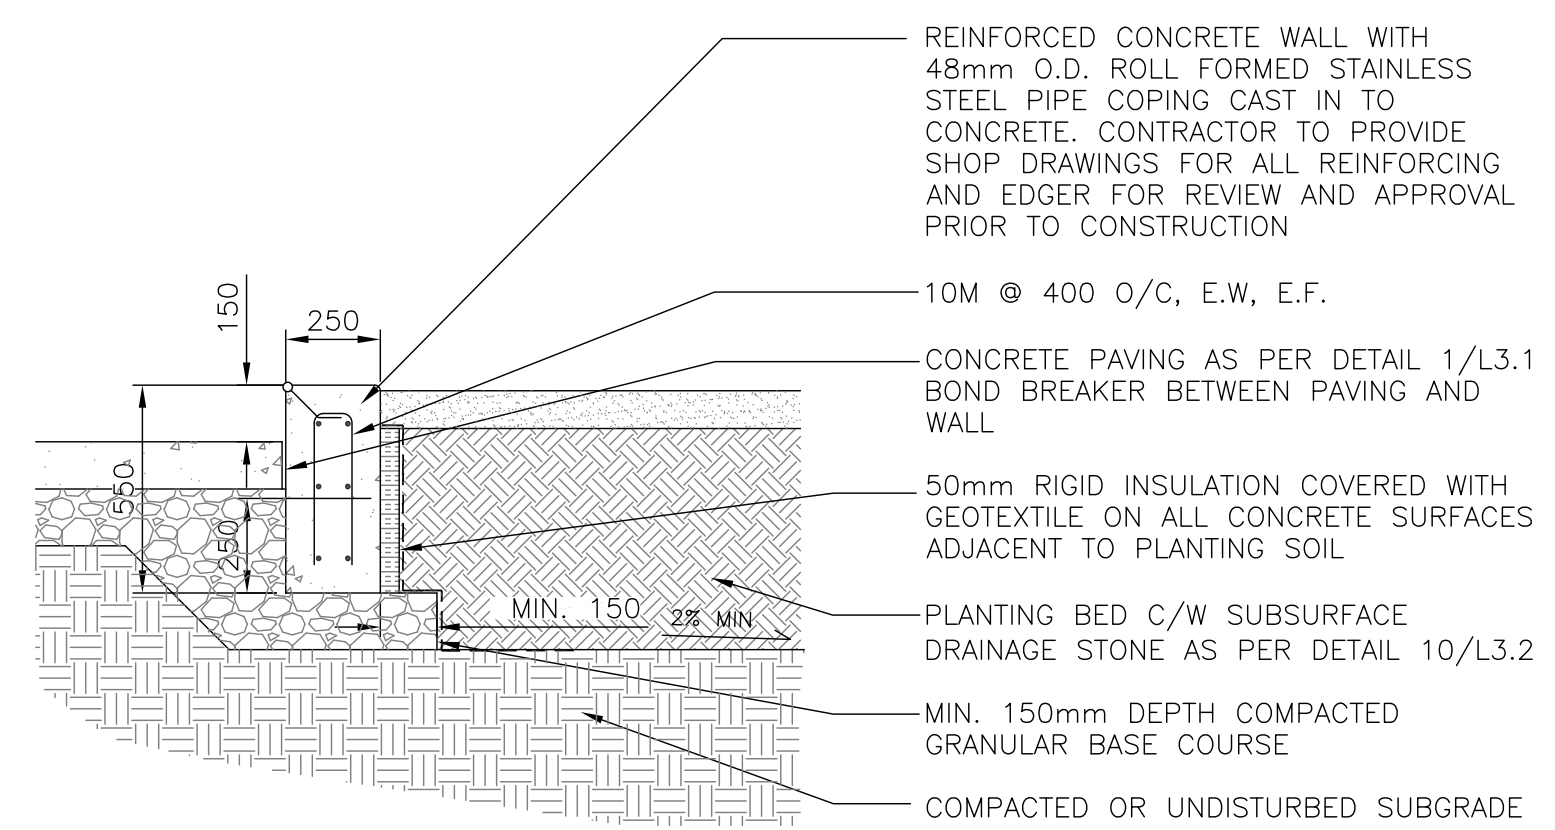

SECTION AT LOW POINT IN WALL

ISSUED FOR TENDER	MAR 12 2016	AH
99% CITY REVIEW	APR 23 2015	AH
No.	Revisions	Date By
Date	Scale	
27-03-15	NTS	
Designed By	Drawn By	Checked By
AH	GML	AH

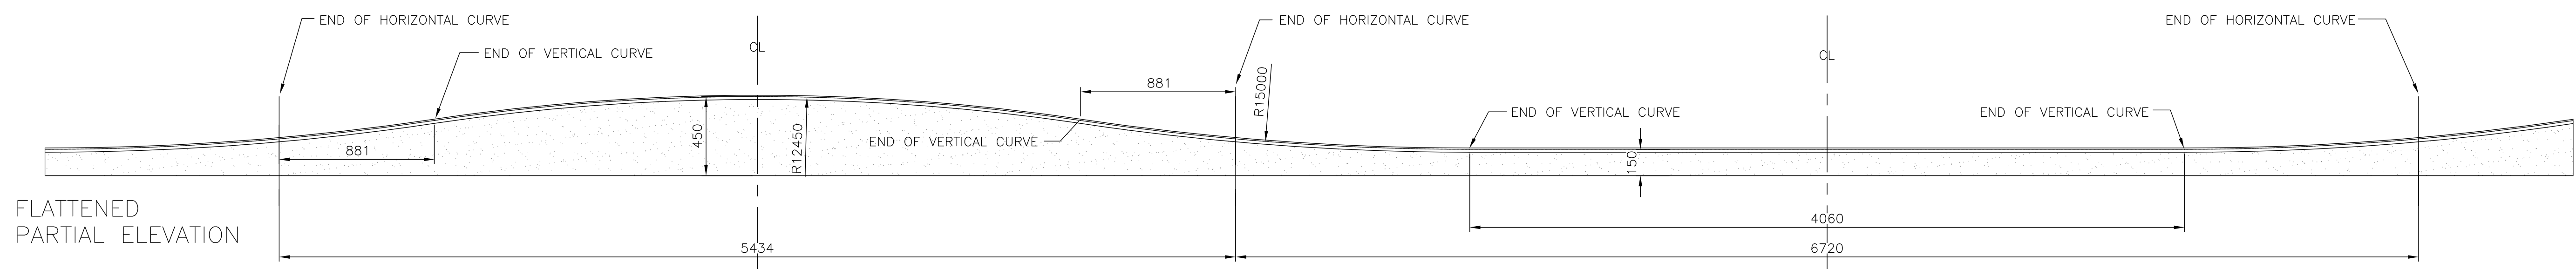

3 PLAZA PLANTER WALL
L3.1 N.T.S.

MCGOWAN RUSSELL
Client
CITY OF WINNIPEG

Project Title
PARK CITY WEST COMMUNITY CENTRE

Sheet Title
DETAILS