


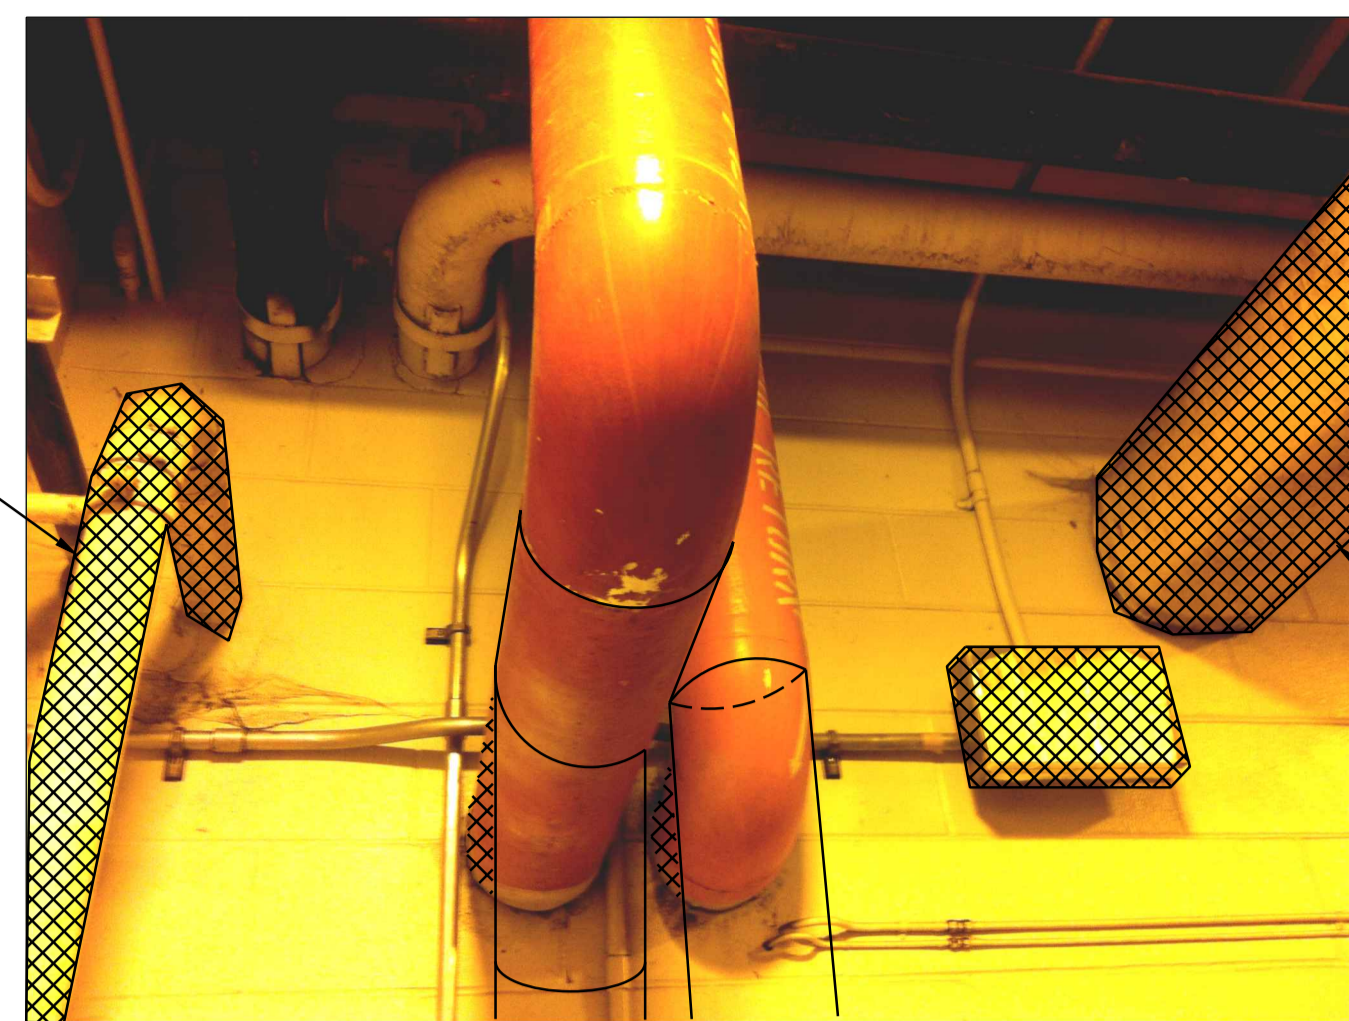

3 PHOTO  
MGAD-P051


REMOVE AND REPLACE EXISTING 100-FWS PIPING TO ACCOMMODATE NEW ACCESS TO DOORWAY TO GRIT PIPE GALLERY



4 PHOTO  
MGAD-P051

EXISTING RWL TO BE REMOVED

REMOVE 250X250 DUCT

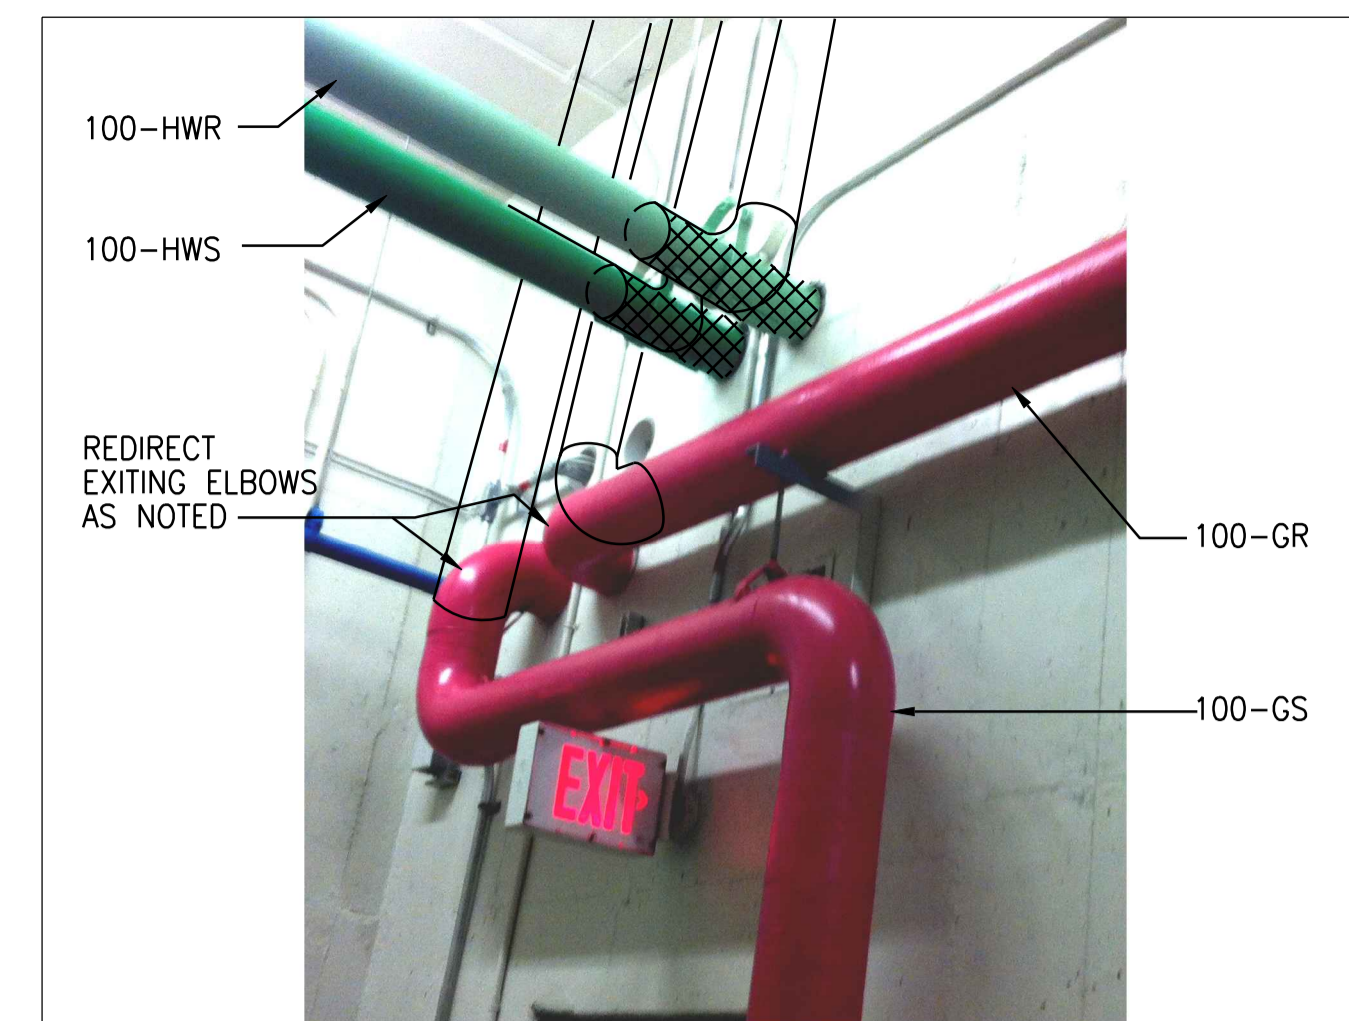

5 PHOTO  
MGAD-P051

100-HWR  
100-HWS  
REDIRECT EXISTING ELBOWS AS NOTED

100-GR  
100-GS



6 PHOTO  
MGAD-P051

EXISTING RWL TO BE REMOVED  
DOOR SEE ARCHITECTURAL DRAWINGS  
RELOCATE

EXISTING DOOR AND FRAME TO BE REMOVED - SEE STRUCTURAL DRAWINGS

PROVIDE SLEEVE AROUND DUCT PENETRATION TO ALLOW FOR INSTALLATION OF FIRE DAMPER AS PER DETAIL (2333-808) ON DWG MGAD-P601


CORE DRILL REQUIRED OPENINGS FOR PIPING AND DUCT WORK REQUIRED AT EL 232.562± ANS EL 234.392± SEE DWG MGAD-P601 FOR LOCATIONS.



7 PHOTO  
MGAD-P051


REMOVE 250X250 DUCT

REMOVE 250X250 DUCT

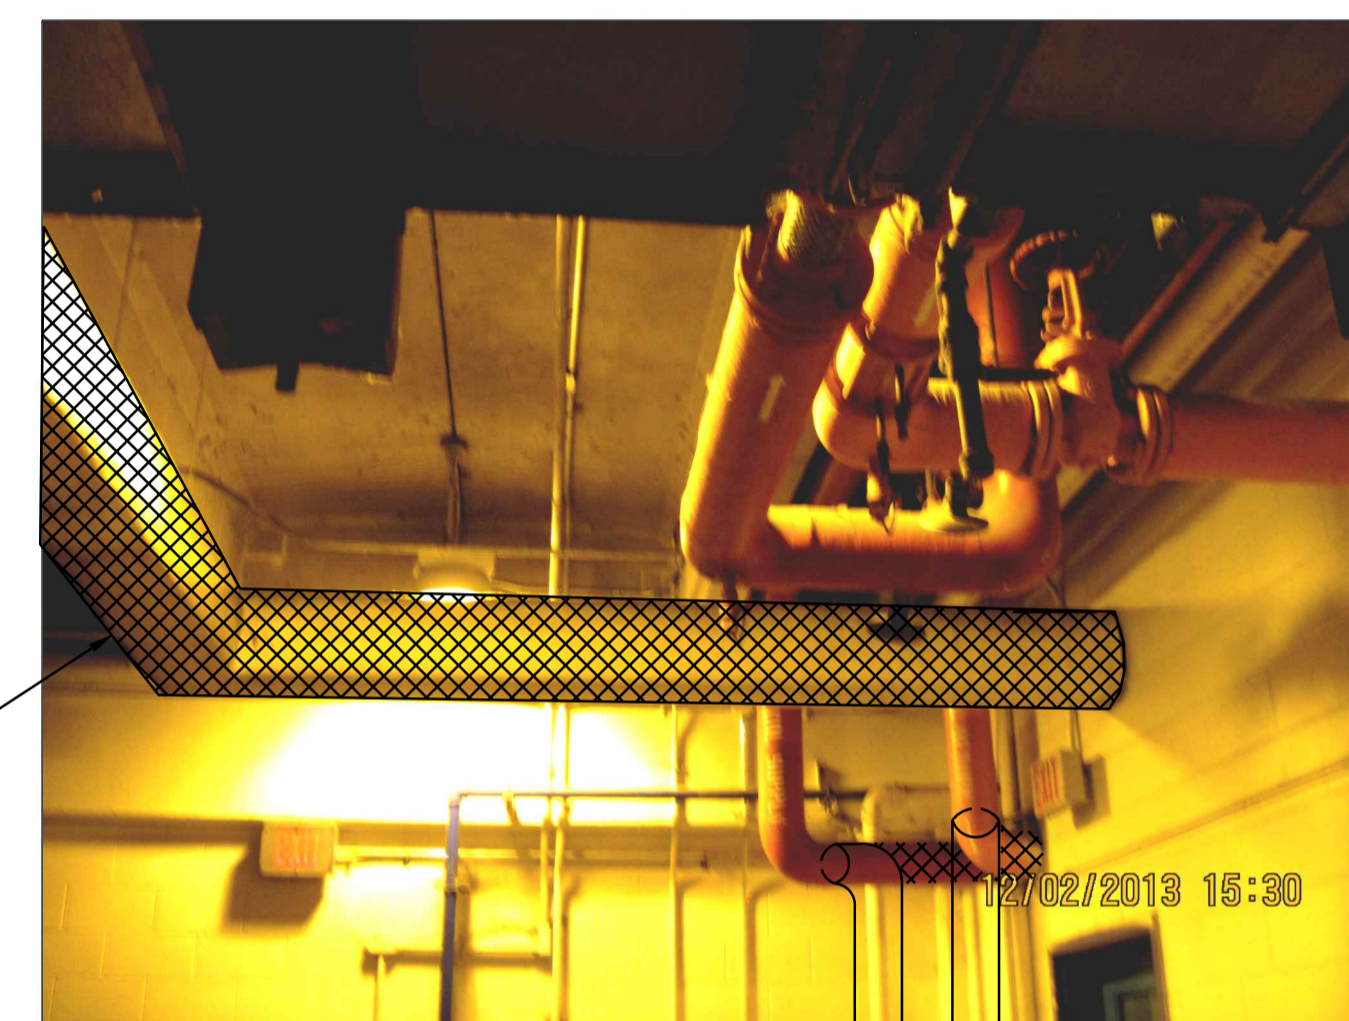

8 PHOTO  
MGAD-P051


REMOVE DISCHARGE TO PCI TANK

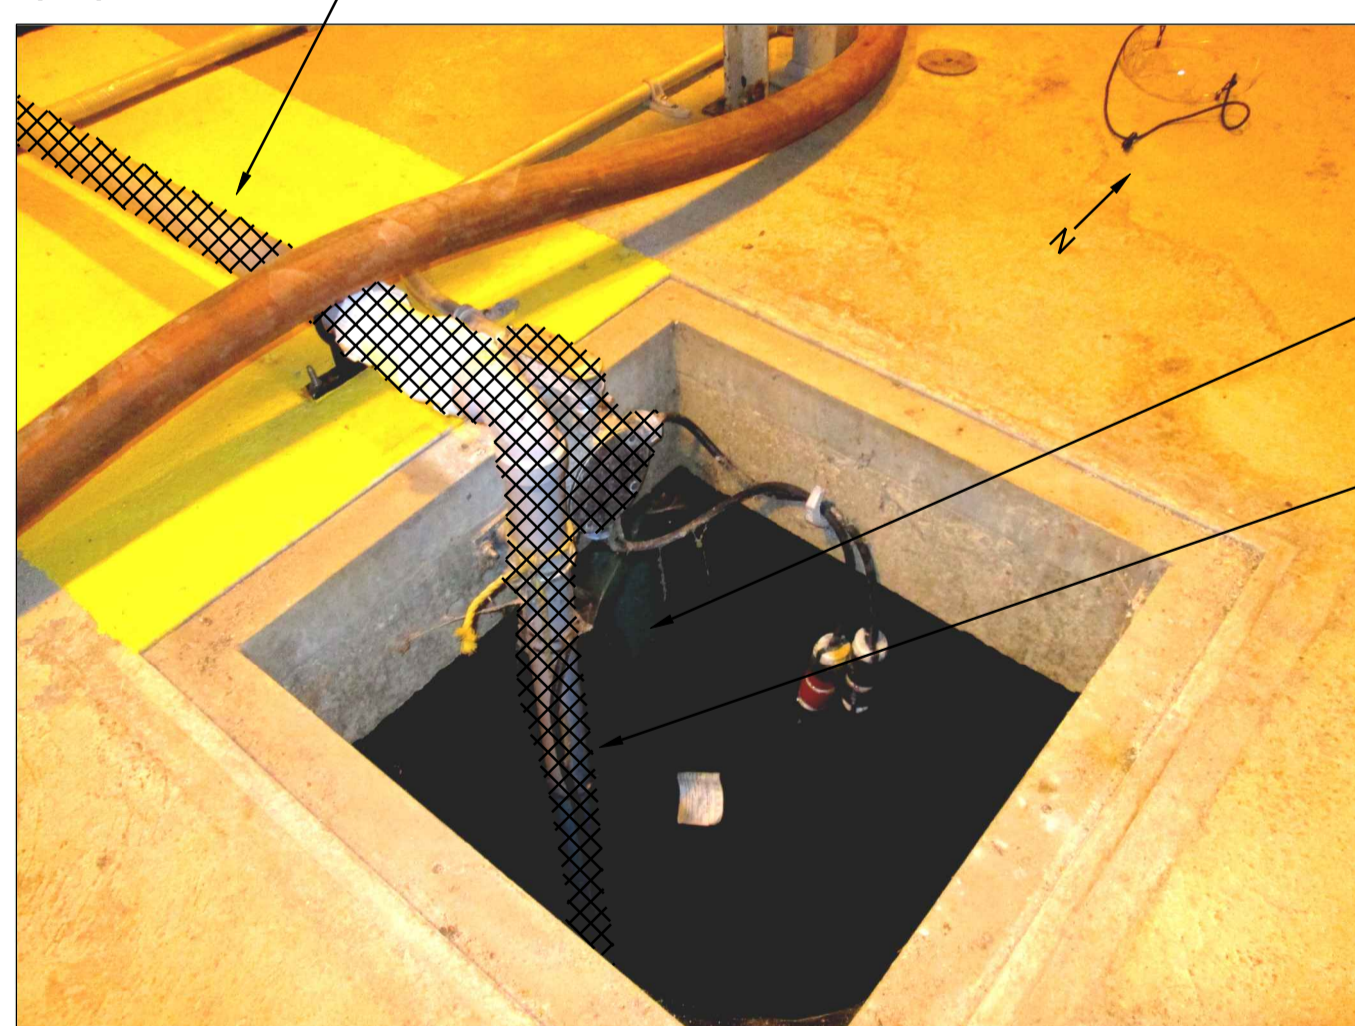

9 PHOTO  
MGAD-P051

6" PROCESS AIR FROM GALLERY 4 BELOW TO REMAIN

REMOVE SUBMERSIBLE SUMP PUMP, ASSOCIATED POWER SUPPLY CONDUIT AND DISCHARGE PIPING

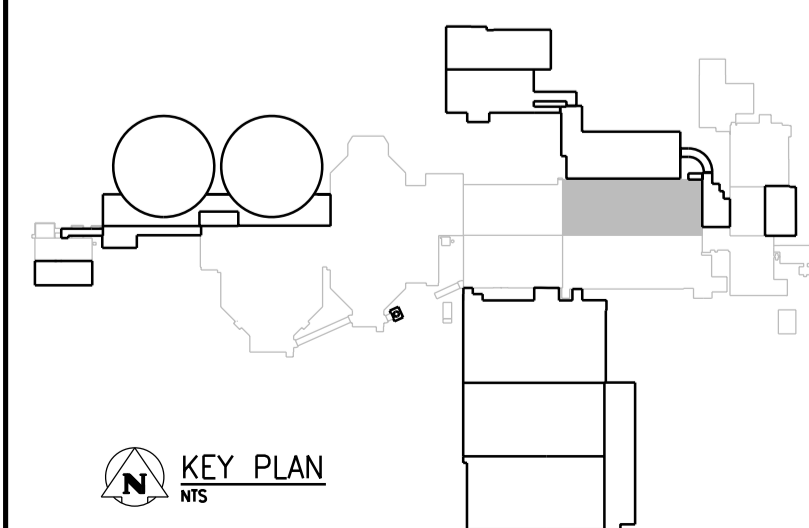

**APEGM**  
Certificate of Authorization  
CH2M HILL Canada Ltd.  
No. 1441

NO.	REVISIONS	DATE	DESIGN	CHECK
00	ISSUED FOR TENDER	08/2015	K.F.	J.C.

<b>CH2MHILL.</b>		<b>KCS GROUP CONSULTING ENGINEERS</b>	
DESIGNED BY: B. COOPER	CHECKED BY: T. TRAN	APPROVED BY: D. LE	ISSUED FOR CONSTRUCTION BY: T. TURZAK
DRAWN BY: B. COOPER	SCALE: NTS	DATE: 2013/08/13	DATE: 2015/08/13
CONSULTANT NO.: 474248			

ENGINEER'S SEAL  
13 August 2015  
PROVINCE OF MANITOBA  
D.H. LE  
Member  
31604  
REGISTERED PROFESSIONAL ENGINEER

THE CITY OF WINNIPEG WATER AND WASTE DEPARTMENT		
SOUTH END WATER POLLUTION CONTROL CENTRE SEWPCC UPGRADING/EXPANSION PROJECT MECHANICAL DEMOLITION PHOTO'S		
CITY DRAWING NUMBER 4-0102-MGAD-P001	SHEET 00	REV. SIZE A1