

NOTE: CHAINAGES SHOWN ARE ALONG S. \mathbb{P} OF GARWOOD AVE

GARWOOD AVENUE


DALY ST N

FOR CONTINUATION SEE DWG. D-14046


WATER SERVICE INFORMATION

ADDRESS	SIZE (mm) MATERIAL (STREET)	SIZE (mm) MATERIAL (PROP.)	SHORT & LONG MEASUREMENT	CORP. LOCATION	REMARKS
593 GARWOOD AVE	20 CU	20 CU	1.0 WEL HSE	2.7 W OF S/C	RECONNECT SERVICE
RESIDENTIAL			18.356 WM, PEMBINA HWY		
589 GARWOOD AVE	20 CU	20 CU	OPP WL HSE	8.6 W OF S/C	RECONNECT SERVICE
RESIDENTIAL			11.605 WM, PEMBINA HWY		WYED W/587
587 GARWOOD AVE	20 CU	20 CU	OPP WL HSE	8.6 W OF S/C	RECONNECT SERVICE
RESIDENTIAL			11.605 WM, PEMBINA HWY		WYED W/589

*SERVICES TO BE RENEWED TO \mathbb{P} . ALL OTHERS TO BE RECONNECTED

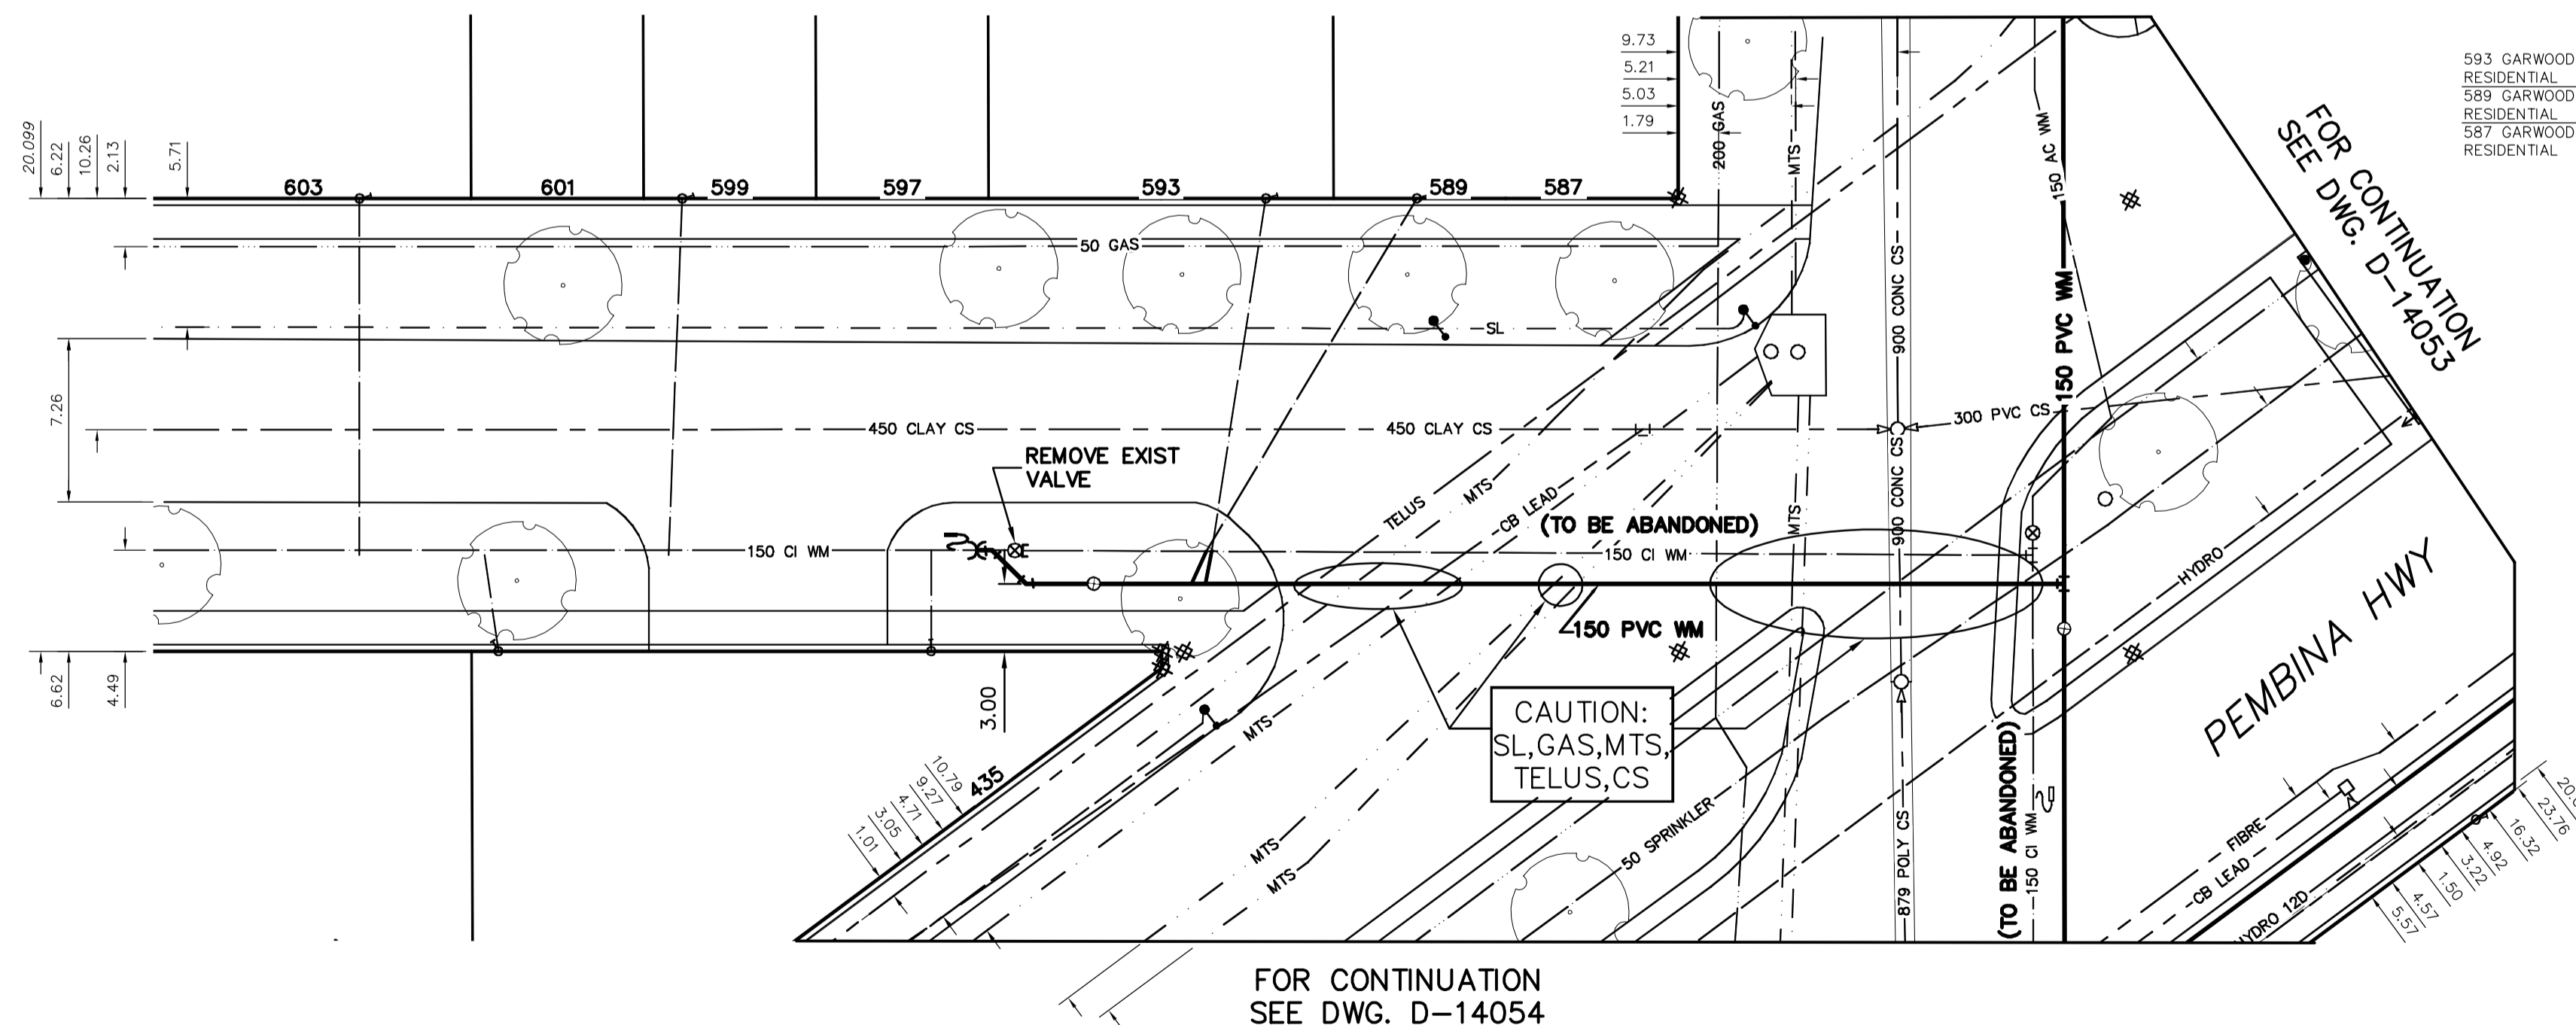

FOR CONTINUATION SEE DWG. D-14054

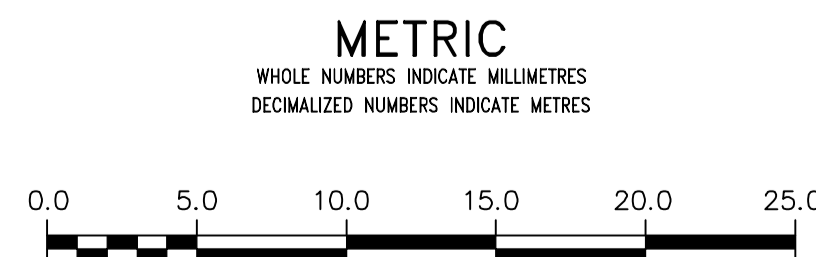

<p>WARNING</p> <p>IF POWER EQUIPMENT OR EXPLOSIVES ARE TO BE USED FOR EXCAVATION ON THIS PROJECT THE CONTRACTOR MUST:</p> <ol style="list-style-type: none"> NOTIFY THE GAS COMPANY OF THE PROPOSED LOCATION OF EXCAVATION. TAKE PRECAUTION TO AVOID DAMAGE TO GAS COMPANY INSTALLATIONS. <p>SEE PROVINCIAL REGULATION 210/72 FOR DETAILS</p>	<p>LOCATION APPROVED UNDERGROUND STRUCTURES</p> <p>SUPV. U/G STRUCTURES COMMITTEE DATE</p> <p>NOTE: LOCATION OF UNDERGROUND STRUCTURES AS SHOWN ARE BASED ON THE BEST INFORMATION AVAILABLE BUT NO GUARANTEE IS GIVEN THAT ALL EXISTING UTILITIES ARE SHOWN OR THAT THE GIVEN LOCATIONS ARE EXACT. CONFIRMATION OF EXISTENCE AND EXACT LOCATION OF ALL SERVICES MUST BE OBTAINED FROM THE INDIVIDUAL UTILITIES BEFORE PROCEEDING WITH CONSTRUCTION.</p>	<p>B.M. ELEV.</p> <table border="1"> <tr><td> </td><td> </td><td> </td><td> </td></tr> <tr><td> </td><td> </td><td> </td><td> </td></tr> <tr><td> </td><td> </td><td> </td><td> </td></tr> <tr><td> </td><td> </td><td> </td><td> </td></tr> </table>																	<p>ENGINEER'S SEAL</p> <p>ORIGINAL SIGNED BY S.J.R. COURNOYER 15/07/23</p> <p>CONSULTANT DRAWING NUMBER</p>	<p>THE CITY OF WINNIPEG</p> <p>WATER AND WASTE DEPARTMENT ENGINEERING DIVISION</p> <p>2015 SUPPLEMENTAL WATERMAIN RENEWALS CONTRACT 14 GARWOOD AVENUE W \mathbb{P} OF PEMBINA HIGHWAY TO \mathbb{P} OF PEMBINA HIGHWAY</p>	<p>SHEET 4 OF 11 CITY DRAWING NUMBER D-14048</p>
<p>DESIGNED BY MK</p> <p>CHECKED BY SC</p> <p>DRAWN BY RS</p> <p>APPROVED BY KZ</p> <p>SCALE: HORIZONTAL 1:250 VERTICAL 1:50</p> <p>DATE 2015 07 23</p> <p>RELEASED FOR CONSTRUCTION</p> <p>DATE</p>																					