


| FUSE SCHEDULE | | | |
|---------------|------------|--------|-------------------|
| TB | IDENTIFIER | SIZE | RATED CURRENT (A) |
| TB04 | 1 | 5x20mm | 0.2 |
| | 2 | 5x20mm | 0.2 |
| | 3 | 5x20mm | 0.2 |
| | 4 | 5x20mm | 0.2 |
| | 5 | 5x20mm | 0.2 |
| | 6 | 5x20mm | 0.2 |
| | 7 | 5x20mm | 0.2 |
| | 8 | 5x20mm | 0.2 |
| | 9 | 5x20mm | 0.2 |
| | 10 | 5x20mm | 0.2 |
| | 11 | 5x20mm | 0.2 |
| | 12 | 5x20mm | 0.2 |
| | 13 | 5x20mm | 0.2 |
| | 14 | 5x20mm | 0.2 |
| | 15 | 5x20mm | 0.2 |
| | 16 | 5x20mm | 0.2 |

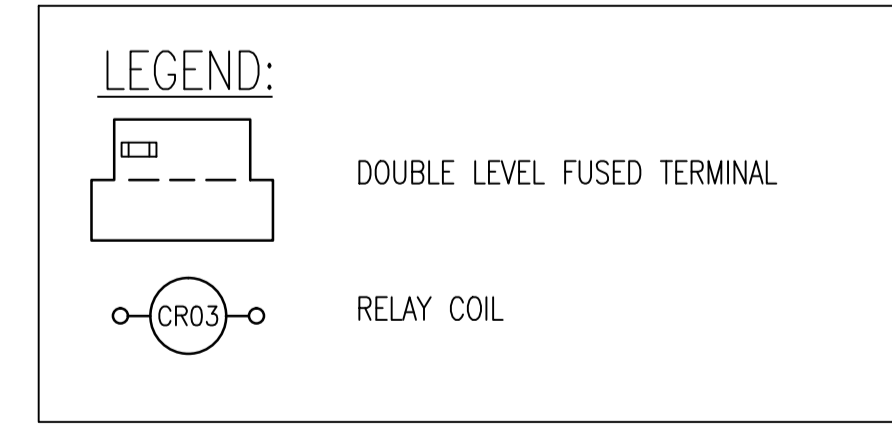

NOTES:
 1. CR03 AND CR04 CONTACTS HAVE NO CONNECTION. THESE ARE A PROVISION FOR FUTURE.



| NO. | REVISIONS | DATE | DESIGN | CHECK |
|-----|-------------------|------------|--------|-------|
| 00 | ISSUED FOR TENDER | 2015/09/17 | BJC | - |

| | |
|---|-----------------------------|
| SNC-LAVALIN INC. 148 Nature Park Way Winnipeg, MB, Canada R3P 0X7 204-786-8080 | |
| DESIGNED BY: B. CLEVEN | CHECKED BY: |
| DRAWN BY: C. BURZYNSKI | APPROVED BY: |
| SCALE: NTS | ISSUED FOR CONSTRUCTION BY: |
| DATE: 2015/08/06 | DATE: |
| CONSULTANT NO.: | |

ENGINEER'S SEAL
PRELIMINARY
NOT TO BE USED FOR CONSTRUCTION

THE CITY OF WINNIPEG
 WATER AND WASTE DEPARTMENT
 OLIVE WASTEWATER PUMPING STATION
 2015 UPGRADES
 RTU I/O WIRING DIAGRAM
 CONTROL PANEL CP-LB1
 DISCRETE OUTPUTS 00001-00016
 CITY DRAWING NUMBER: 1-0169L-A0004
 SHEET: 001 REV: 00 SIZE: A1